


F.A.I. RTE.	SECTION	COUNTY	TOTAL SHEETS	SHEET NO.
TO	*	FAYETTE	20	6
STA.		TO STA.		
FED. ROAD DIST. NO.		ILLINOIS FED. AID PROJECT		
* (26-0 & 26-1)RS-3, (26-2)RS-2				


PARTIAL DEPTH PATCHING DETAIL

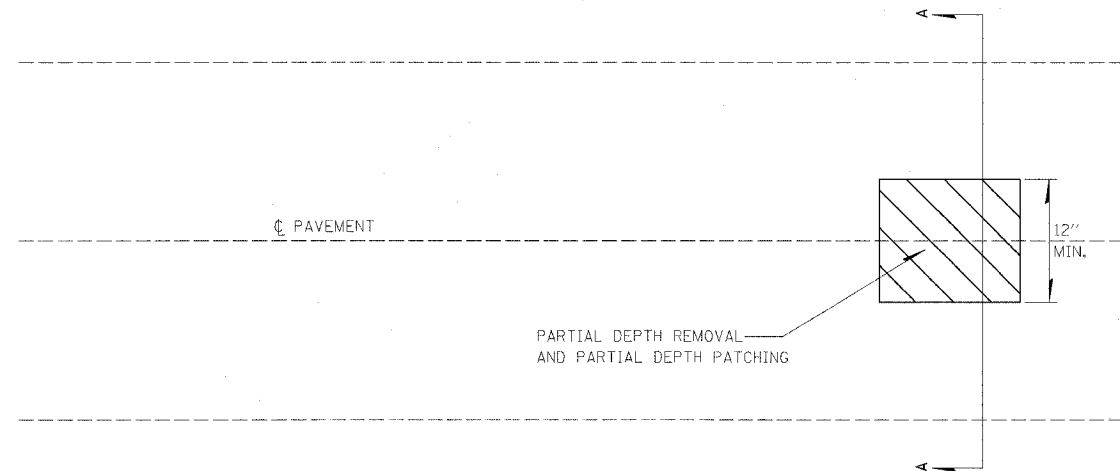

PARTIAL DEPTH REMOVAL AND PARTIAL DEPTH PATCHING

PAVEMENT DEPTHS FOR PAVEMENT PATCHING

LOCATION	DEPTH (INCH)
3033+80 TO 1527+00	14.0
1527+00 TO 1548+00	17.5
1548+00 TO 240+00	14.0
240+00 TO 277+00	17.5
277+00 TO 397+80	14.0
397+80 TO 538+33	17.5

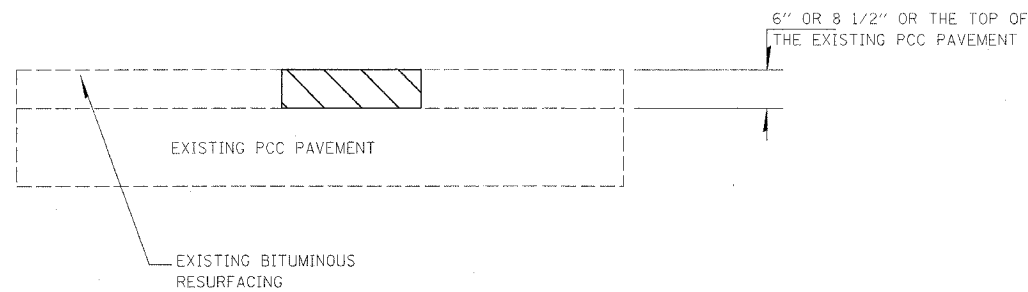

6" OR 8 1/2" OR THE TOP OF THE EXISTING PCC PAVEMENT

EXISTING PCC PAVEMENT

EXISTING BITUMINOUS RESURFACING

SECTION A-A

NOTE: THE MINIMUM DIMENSIONS FOR PARTIAL DEPTH REMOVAL SHALL BE 12".

PARTIAL DEPTH PATCHING

LOCATION	DEPTH INCH	PARTIAL DEPTH REMOVAL (VARIABLE DEPTH) SQ YD	PARTIAL DEPTH PATCHING TON
I-70 EB CL	8.5	242.0	115.0
WB CL	6.0	56.0	19.0
WB CL	8.5	336.0	160.0
TOTALS =		634.0	294.0

CLASS A PATCHING SCHEDULE

LOCATION	CLASS A PATCHES, TYPE II, 14 INCH SQ YD	CLASS A PATCHES, TYPE III, 14 INCH SQ YD	CLASS A PATCHES, TYPE IV, 14 INCH SQ YD	CLASS A PATCHES, TYPE II, 17 1/2 INCH SQ YD	CLASS A PATCHES, TYPE III, 17 1/2 INCH SQ YD	CLASS A PATCHES, TYPE IV, 17 1/2 INCH SQ YD	PATCHING REINFORCEMENT SQ YD	TIE BARS EACH	SAW CUTS FOOT
I-70 EBDL	216.0	0.0	27.0	187.0	16.0	0.0	446.0	9.0	3094.0
EBPL	147.0	0.0	0.0	128.0	0.0	0.0	275.0	0.0	2046.0
WBDL	72.0	16.0	0.0	72.0	0.0	547.0	707.0	203.0	2150.0
WBPL	32.0	0.0	0.0	59.0	0.0	0.0	91.0	0.0	681.0
TOTALS =	467.0	16.0	27.0	446.0	16.0	547.0	1519.0	212.0	7971.0

PLOT DATE = 10/24/2005
 FILE NAME = 051111.dwg
 PLOT SCALE = 1/8" = 1'-0"
 USER NAME = dlspratt

REVISIONS	
NAME	DATE

ILLINOIS DEPARTMENT OF TRANSPORTATION

PATCHING DETAIL AND SCHEDULE

SCALE: VERT. HORIZ.
 DATE

DRAWN BY
 CHECKED BY