


district
 10/24/2005
 c:\projects\74061\d\04104pa.dgn
 PS 10

CONTRACT NO. 74061

F.A.I. RTE.	SECTION	COUNTY	TOTAL SHEETS	SHEET NO.
70		FAYETTE	20	16
STA.		TO STA.		
FED. ROAD DIST. NO.		ILLINOIS FED. AID PROJECT		
• (26-0 & 26-1)RS-3, (26-2)RS-2				

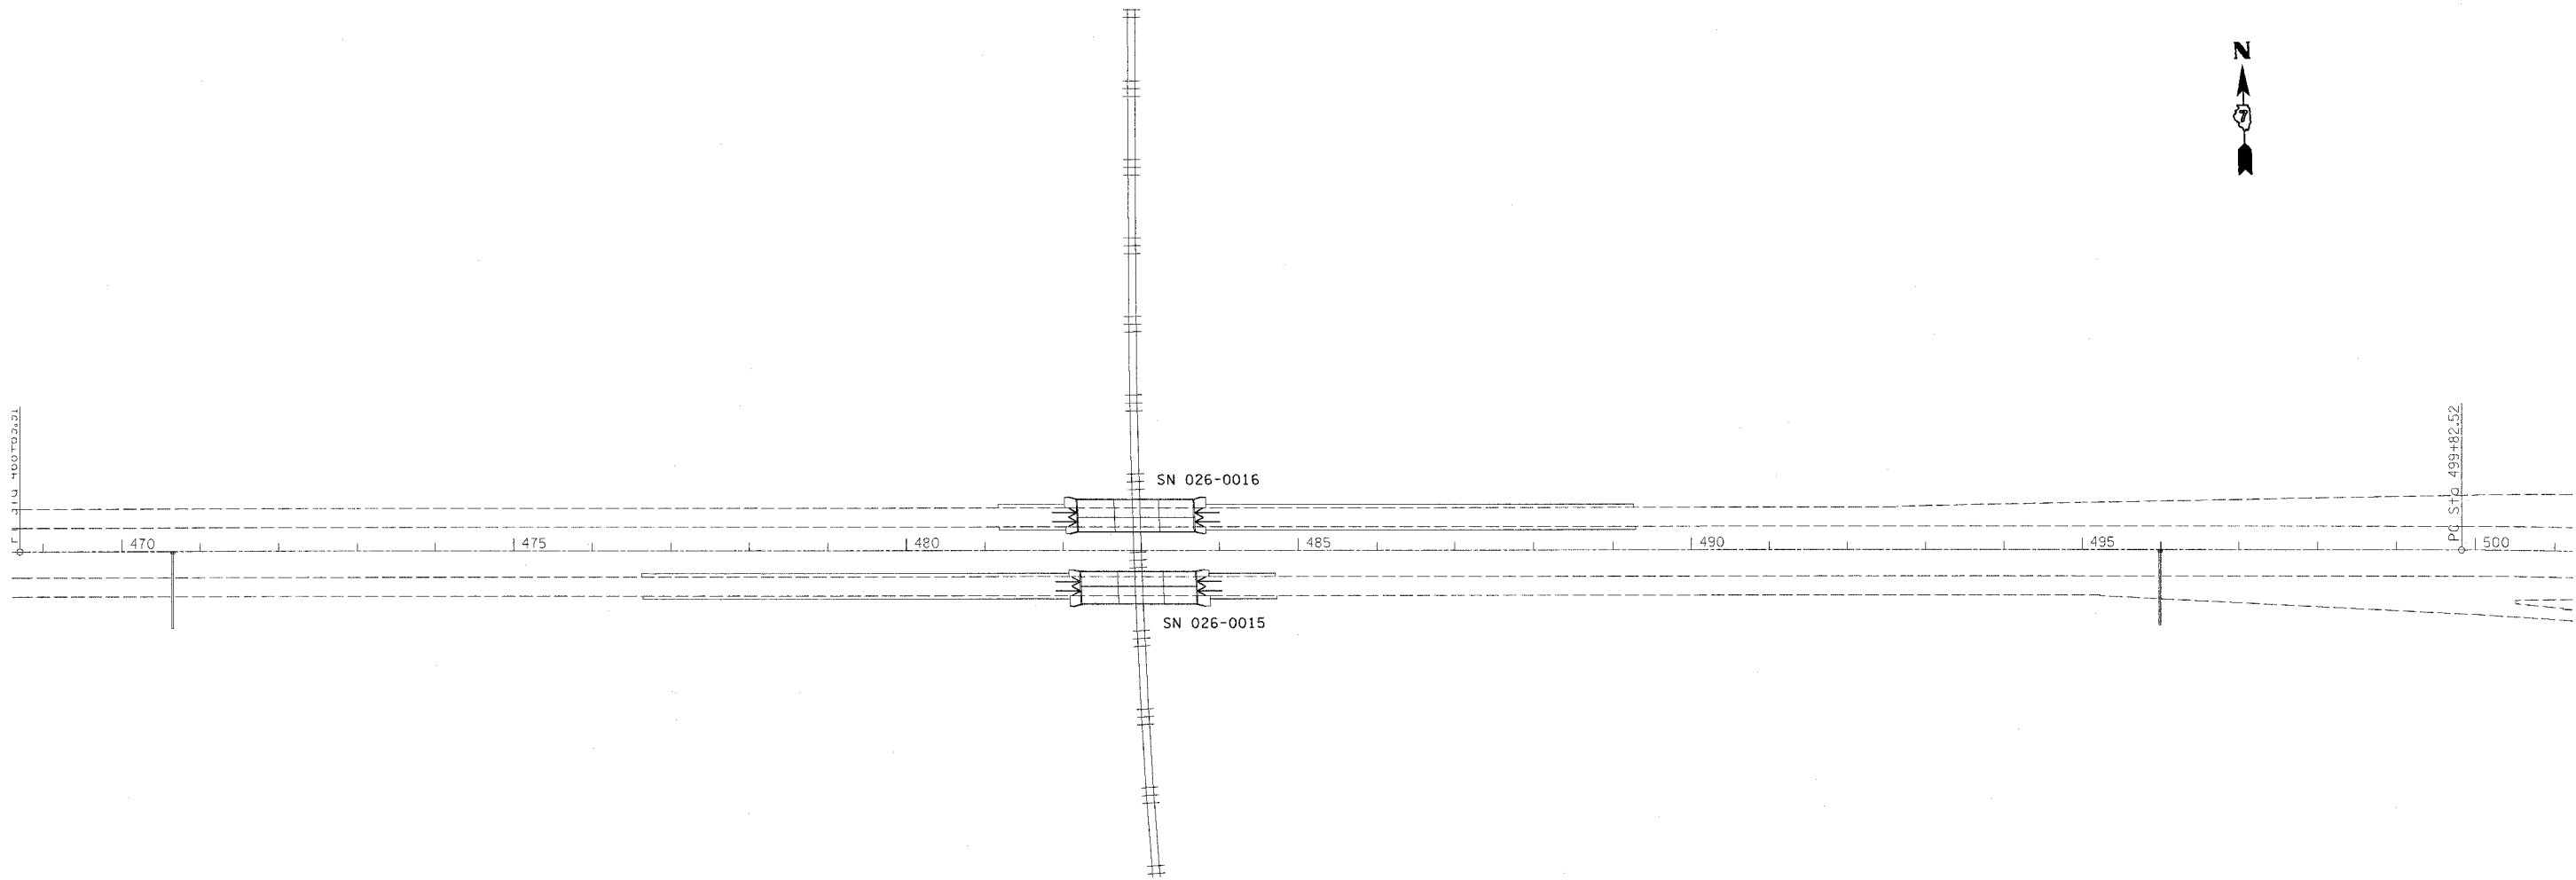

PLOT DATE = 10/24/2005
 FILE NAME = #FILE#
 PLOT SCALE = #SCALE#
 USER NAME = district

REVISIONS	
NAME	DATE

ILLINOIS DEPARTMENT OF TRANSPORTATION
**STATION 470+00
 TO
 STATION 500+00**
 SCALE: VERT.
 DATE: HORIZ.
 DRAWN BY
 CHECKED BY