
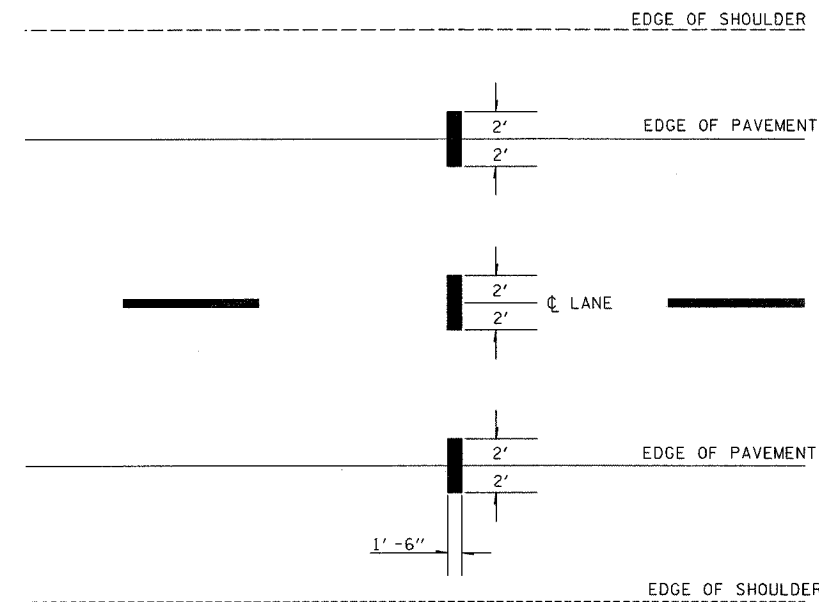


10/24/2005
 c:\projects\74061\104104pa.dgn
 MM0 REV: 06-01-99
 EAGZC

1
2
3
4
5
6
7
8
9
10
11
12
13
14
15
16
17
18
19
20
21
22
23
24
25
26
27
28
29
30
31
32
33
34
35
36
37
38
39
40
41
42
43
44
45
46
47
48
49
50
51
52
53
54
55
56
57

CONTRACT NO. 74061

F.A.I. RTE.	SECTION	COUNTY	TOTAL SHEETS	SHEET NO.
70	*	FAYETTE	20	19
STA.		TO STA.		
FED. ROAD DIST. NO.		ILLINOIS FED. AID PROJECT		
* (26-0 & 26-1)RS-3, (26-2)RS-2				

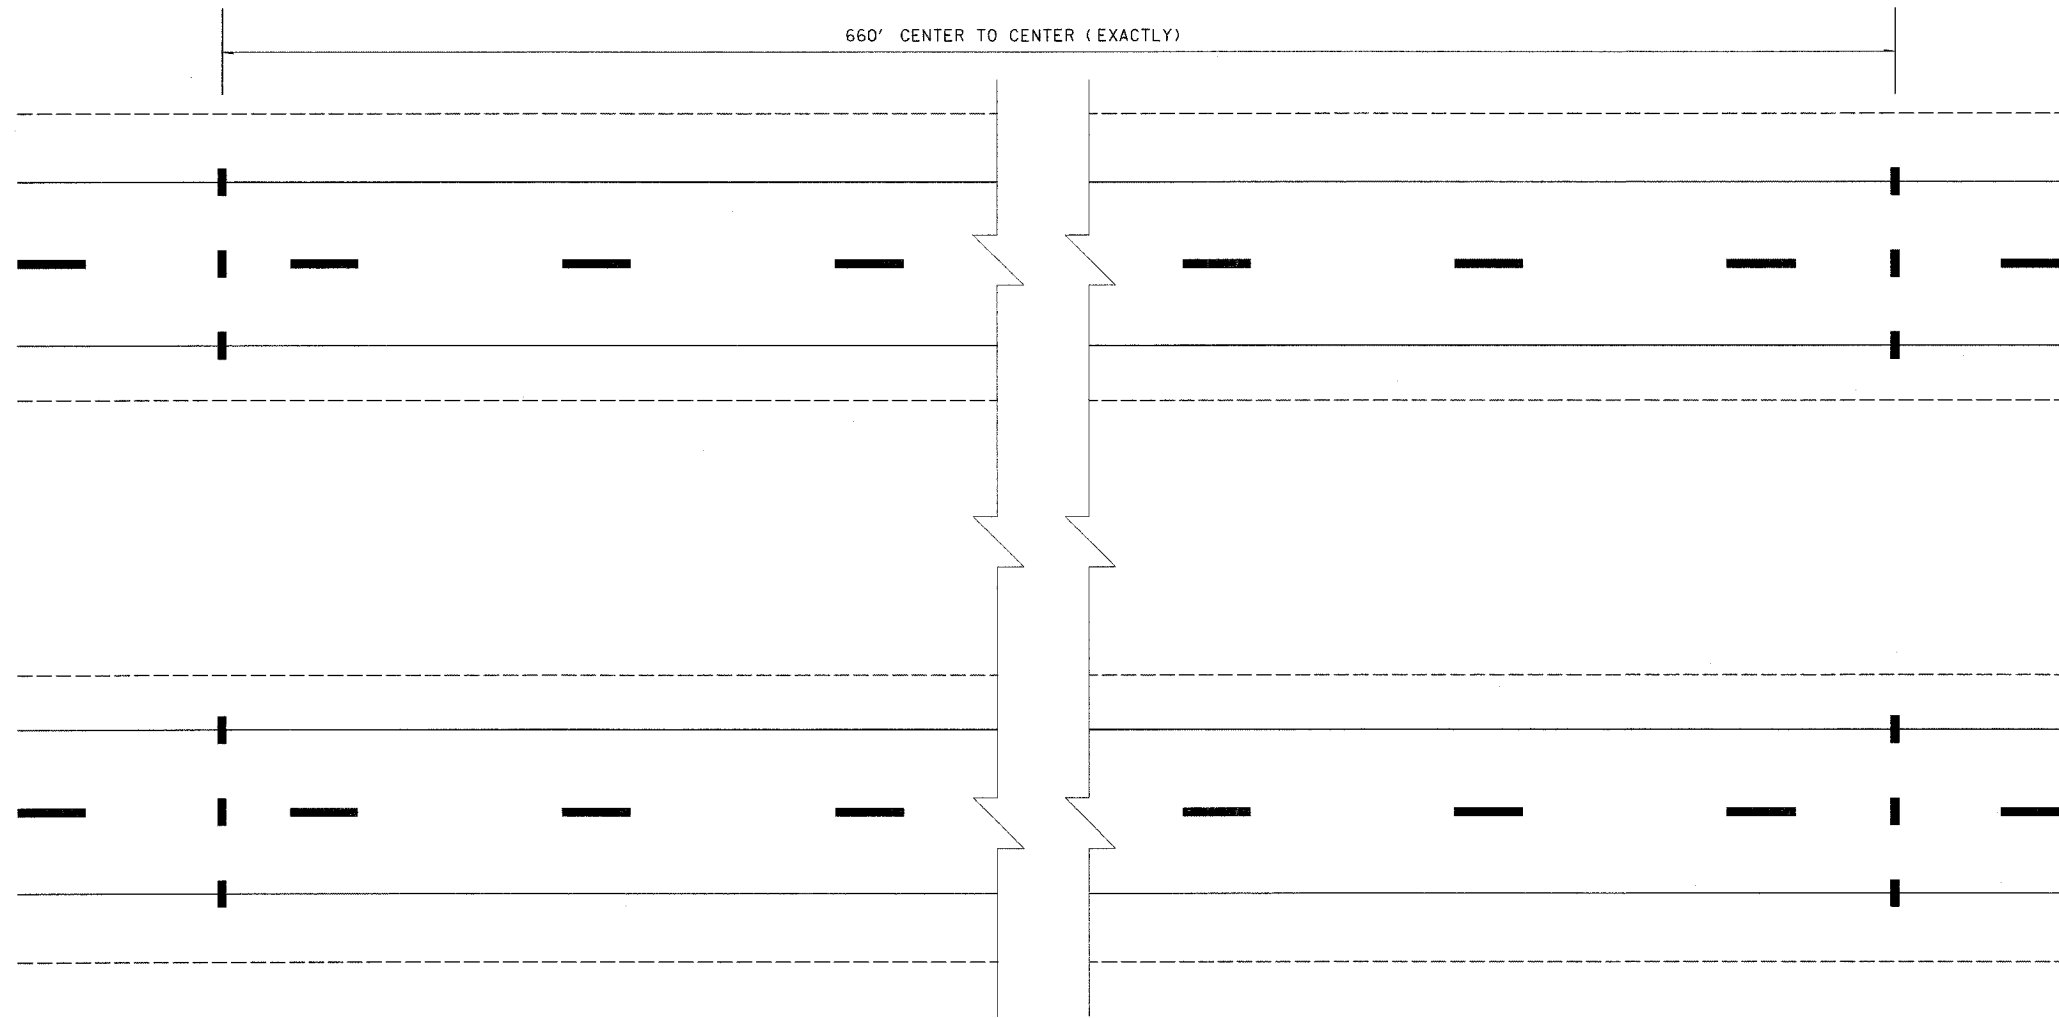

NOTE:
 STATE POLICE REPRESENTATIVE MUST BE
 PRESENT WHEN PAVEMENT MARKING IS PLACED

NOT TO SCALE

REVISIONS	
NAME	DATE
MMO	12-99

ILLINOIS DEPARTMENT OF TRANSPORTATION

AERIAL SPEED ZONE CHECKS

SCALE: VERT. DATE: HORIZ. ISSUED: 06-20-97

DRAWN BY: CHECKED BY:

PLOT DATE = 10/24/2005
 FILE NAME = #FILE#
 PLOT SCALE = #SCALE#
 USER NAME = #USER#