



district
 3/30/2006
 c:\projects\74063dp\d04304pa.dgn

CONTRACT NO. 74063


F.A.P. RTE.	SECTION	COUNTY	TOTAL SHEETS	SHEET NO.
95	18RS	EFFINGHAM	13	5
STA.	TO STA.			
FED. ROAD DIST. NO.	ILLINOIS	FED. AID PROJECT		

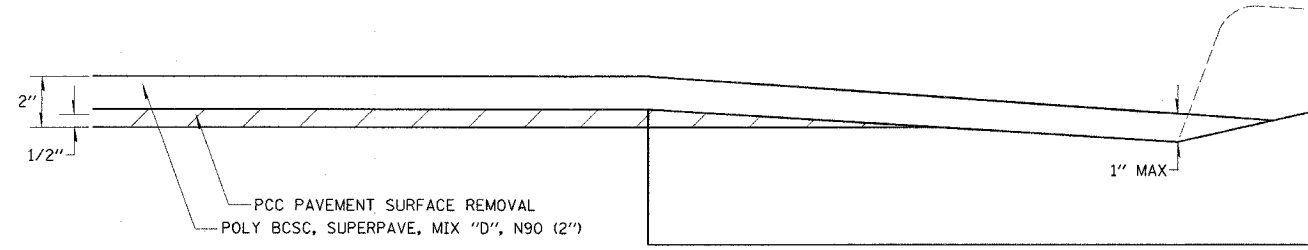

CUTTER DETAIL
 STA 69+25 TO STA 79+47

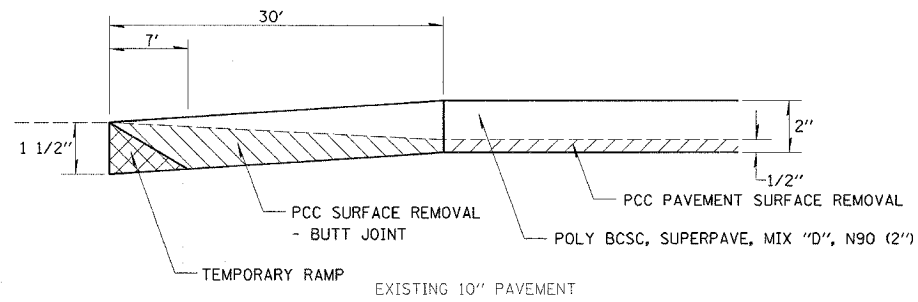

BUTT JOINT DETAIL
 STA 69+25 TO STA 69+55

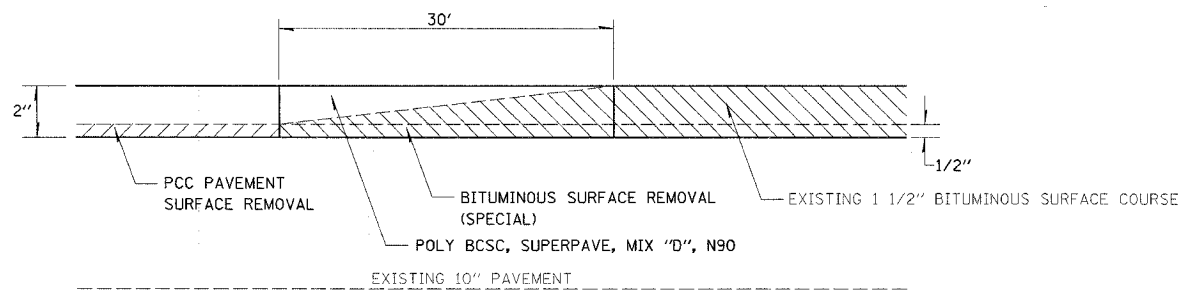

MILLING TRANSITION DETAIL
 STA 79+47 TO STA 79+77

REVISIONS	
NAME	DATE

ILLINOIS DEPARTMENT OF TRANSPORTATION

DETAILS

SCALE: VERT.
 HORIZ.
 DATE

DRAWN BY
 CHECKED BY

PLOT DATE = 3/30/2006
 PLOT SCALE = 1/8"=1'-0"
 USER NAME = district