


F.A.P. RTE.	SECTION	COUNTY	TOTAL SHEETS	SHEET NO.
750	(112) Y, WRS	FAYETTE	52	12
STA.	TO STA.			
FED. ROAD DIST. NO. 7	ILLINOIS	FED. AID PROJECT		

CONTRACT NO. 74080

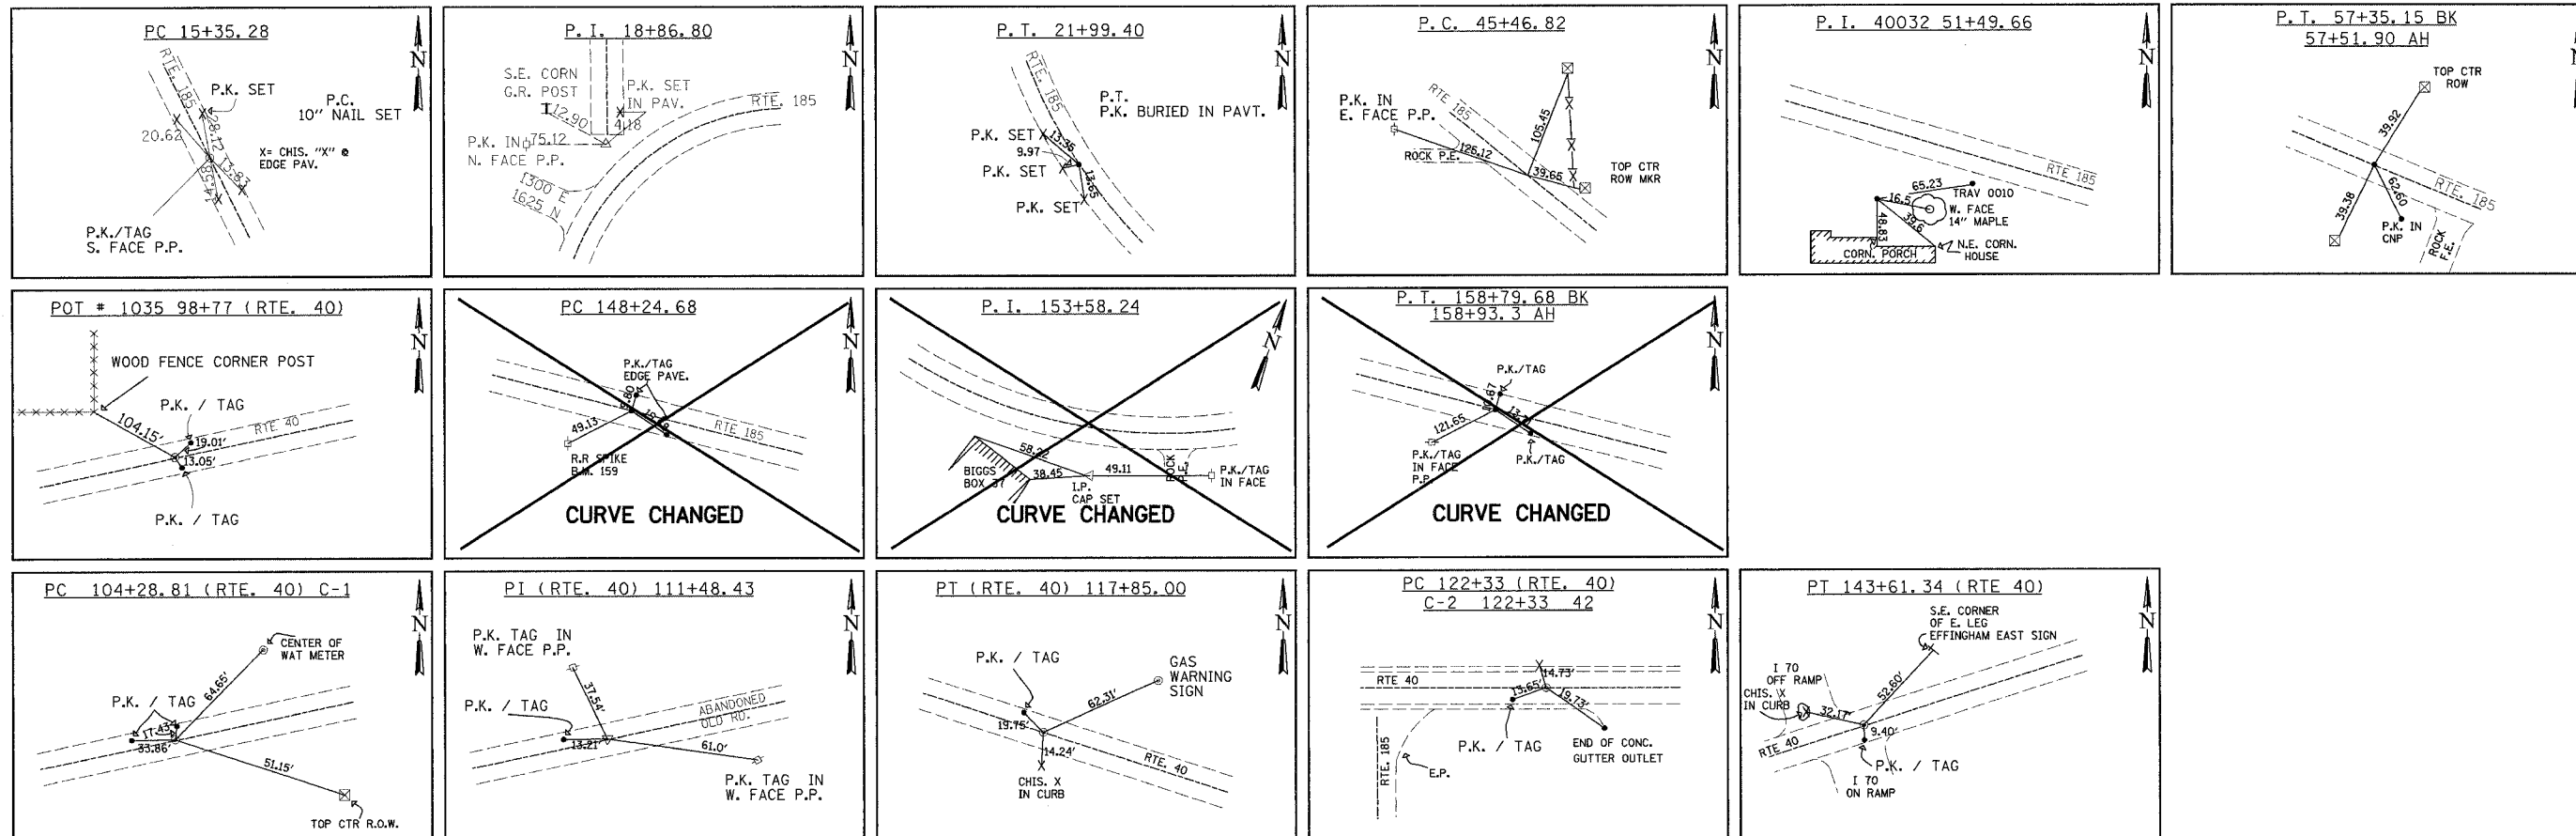

PLAN	DATE
SUBMITTED	BY
PLOTTED	BY
NOTE BOOK	NO.
NO.	NO.
ADD FILE NAME	

PLAN	DATE
SUBMITTED	BY
PLOTTED	BY
NOTE BOOK	NO.
NO.	NO.
ADD FILE NAME	

REVISIONS	
NAME	DATE

ILLINOIS DEPARTMENT OF TRANSPORTATION
**HORIZONTAL CONTROL
 3-POINT TIES**
 F.A.P. 750 (IL. RTE. 185)
 SECTION 112 - FAYETTE CO.

SCALE: DRAWN BY CRO
 DATE September 23, 2005 CHECKED BY RCY