


F.A.P. RITE:	SECTION	COUNTY	TOTAL SHEETS	SHEET NO.
750	(112) Y, WRS	FAYETTE	52	36
STA.		TO STA.		
FED. ROAD DIST. NO. 7		ILLINOIS FED. AID PROJECT		
CONTRACT NO. 74080				

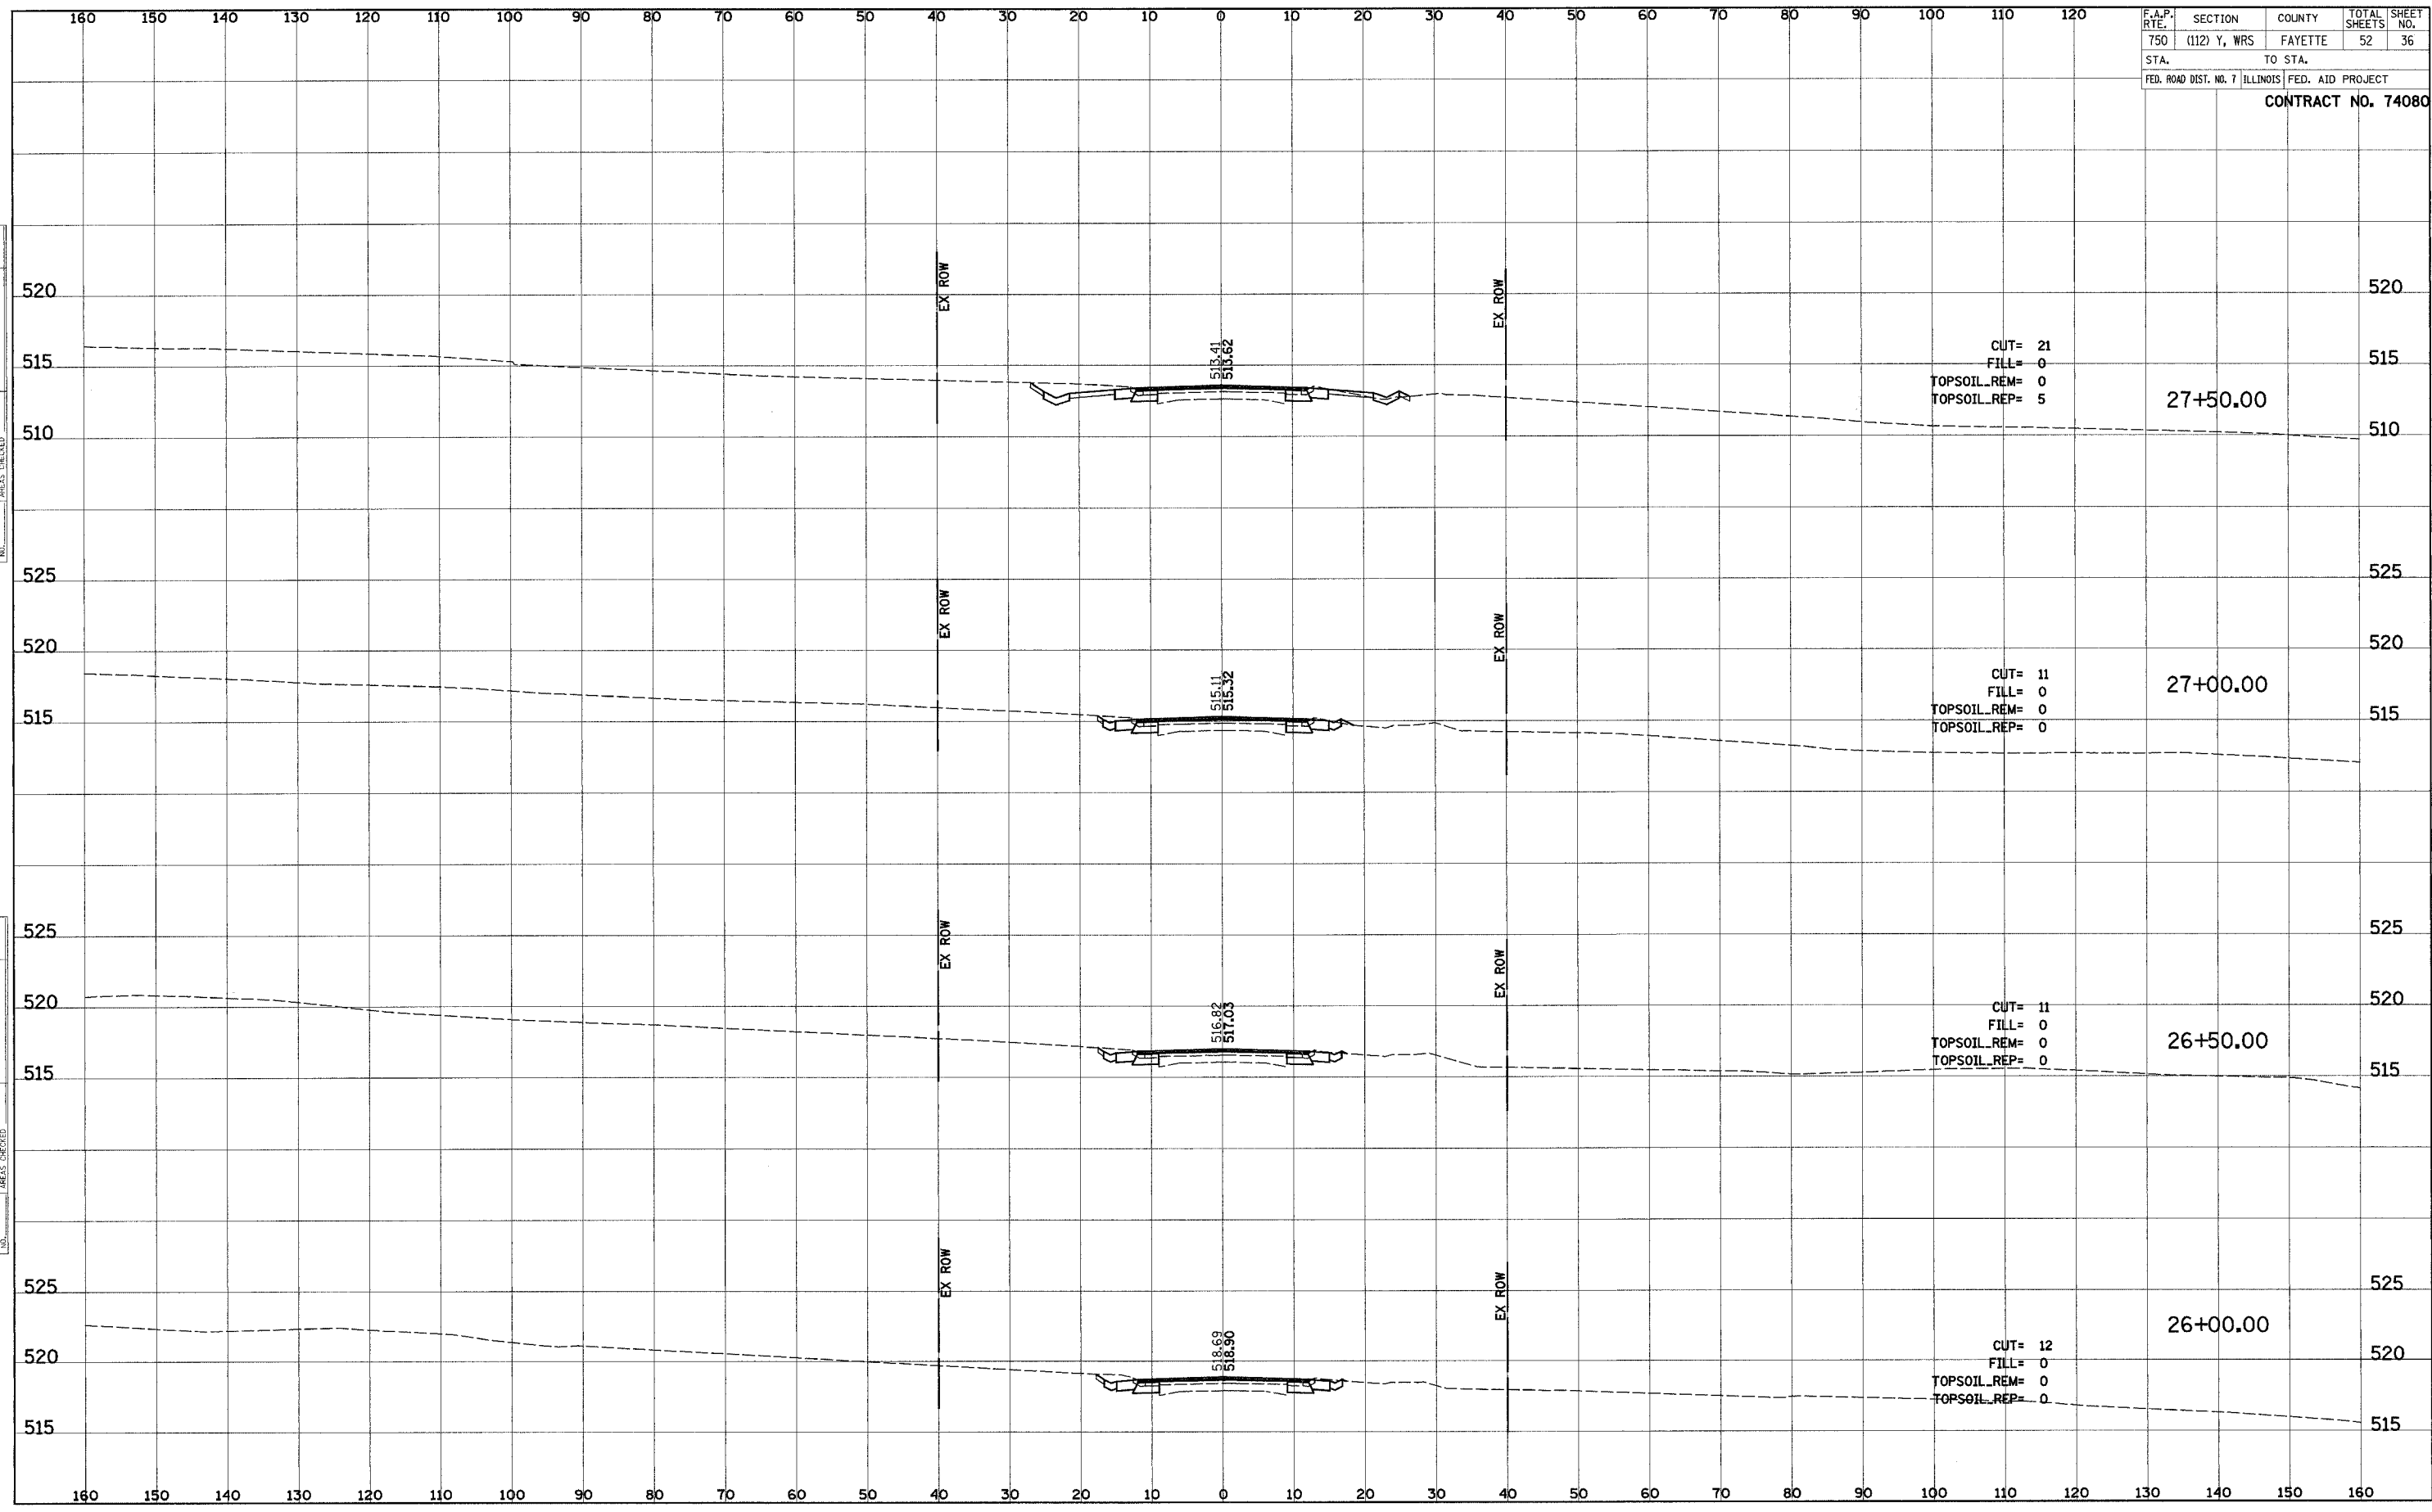

DATE	BY
SURVEY NO.	

DATE	BY
SURVEY NO.	

9/21/2005 9:21:05 AM J:\2003\030045\0002\CIVIL\Phase 1\Kd\DN\p1_750-xsecs_sheets.dgn