


F.A.P. RTE.	SECTION	COUNTY	TOTAL SHEETS	SHEET NO.
750	(112) Y, WRS	FAYETTE	52	37
STA.		TO STA.		
FED. ROAD DIST. NO. 7		ILLINOIS	FED. AID PROJECT	
		CONTRACT NO. 74080		

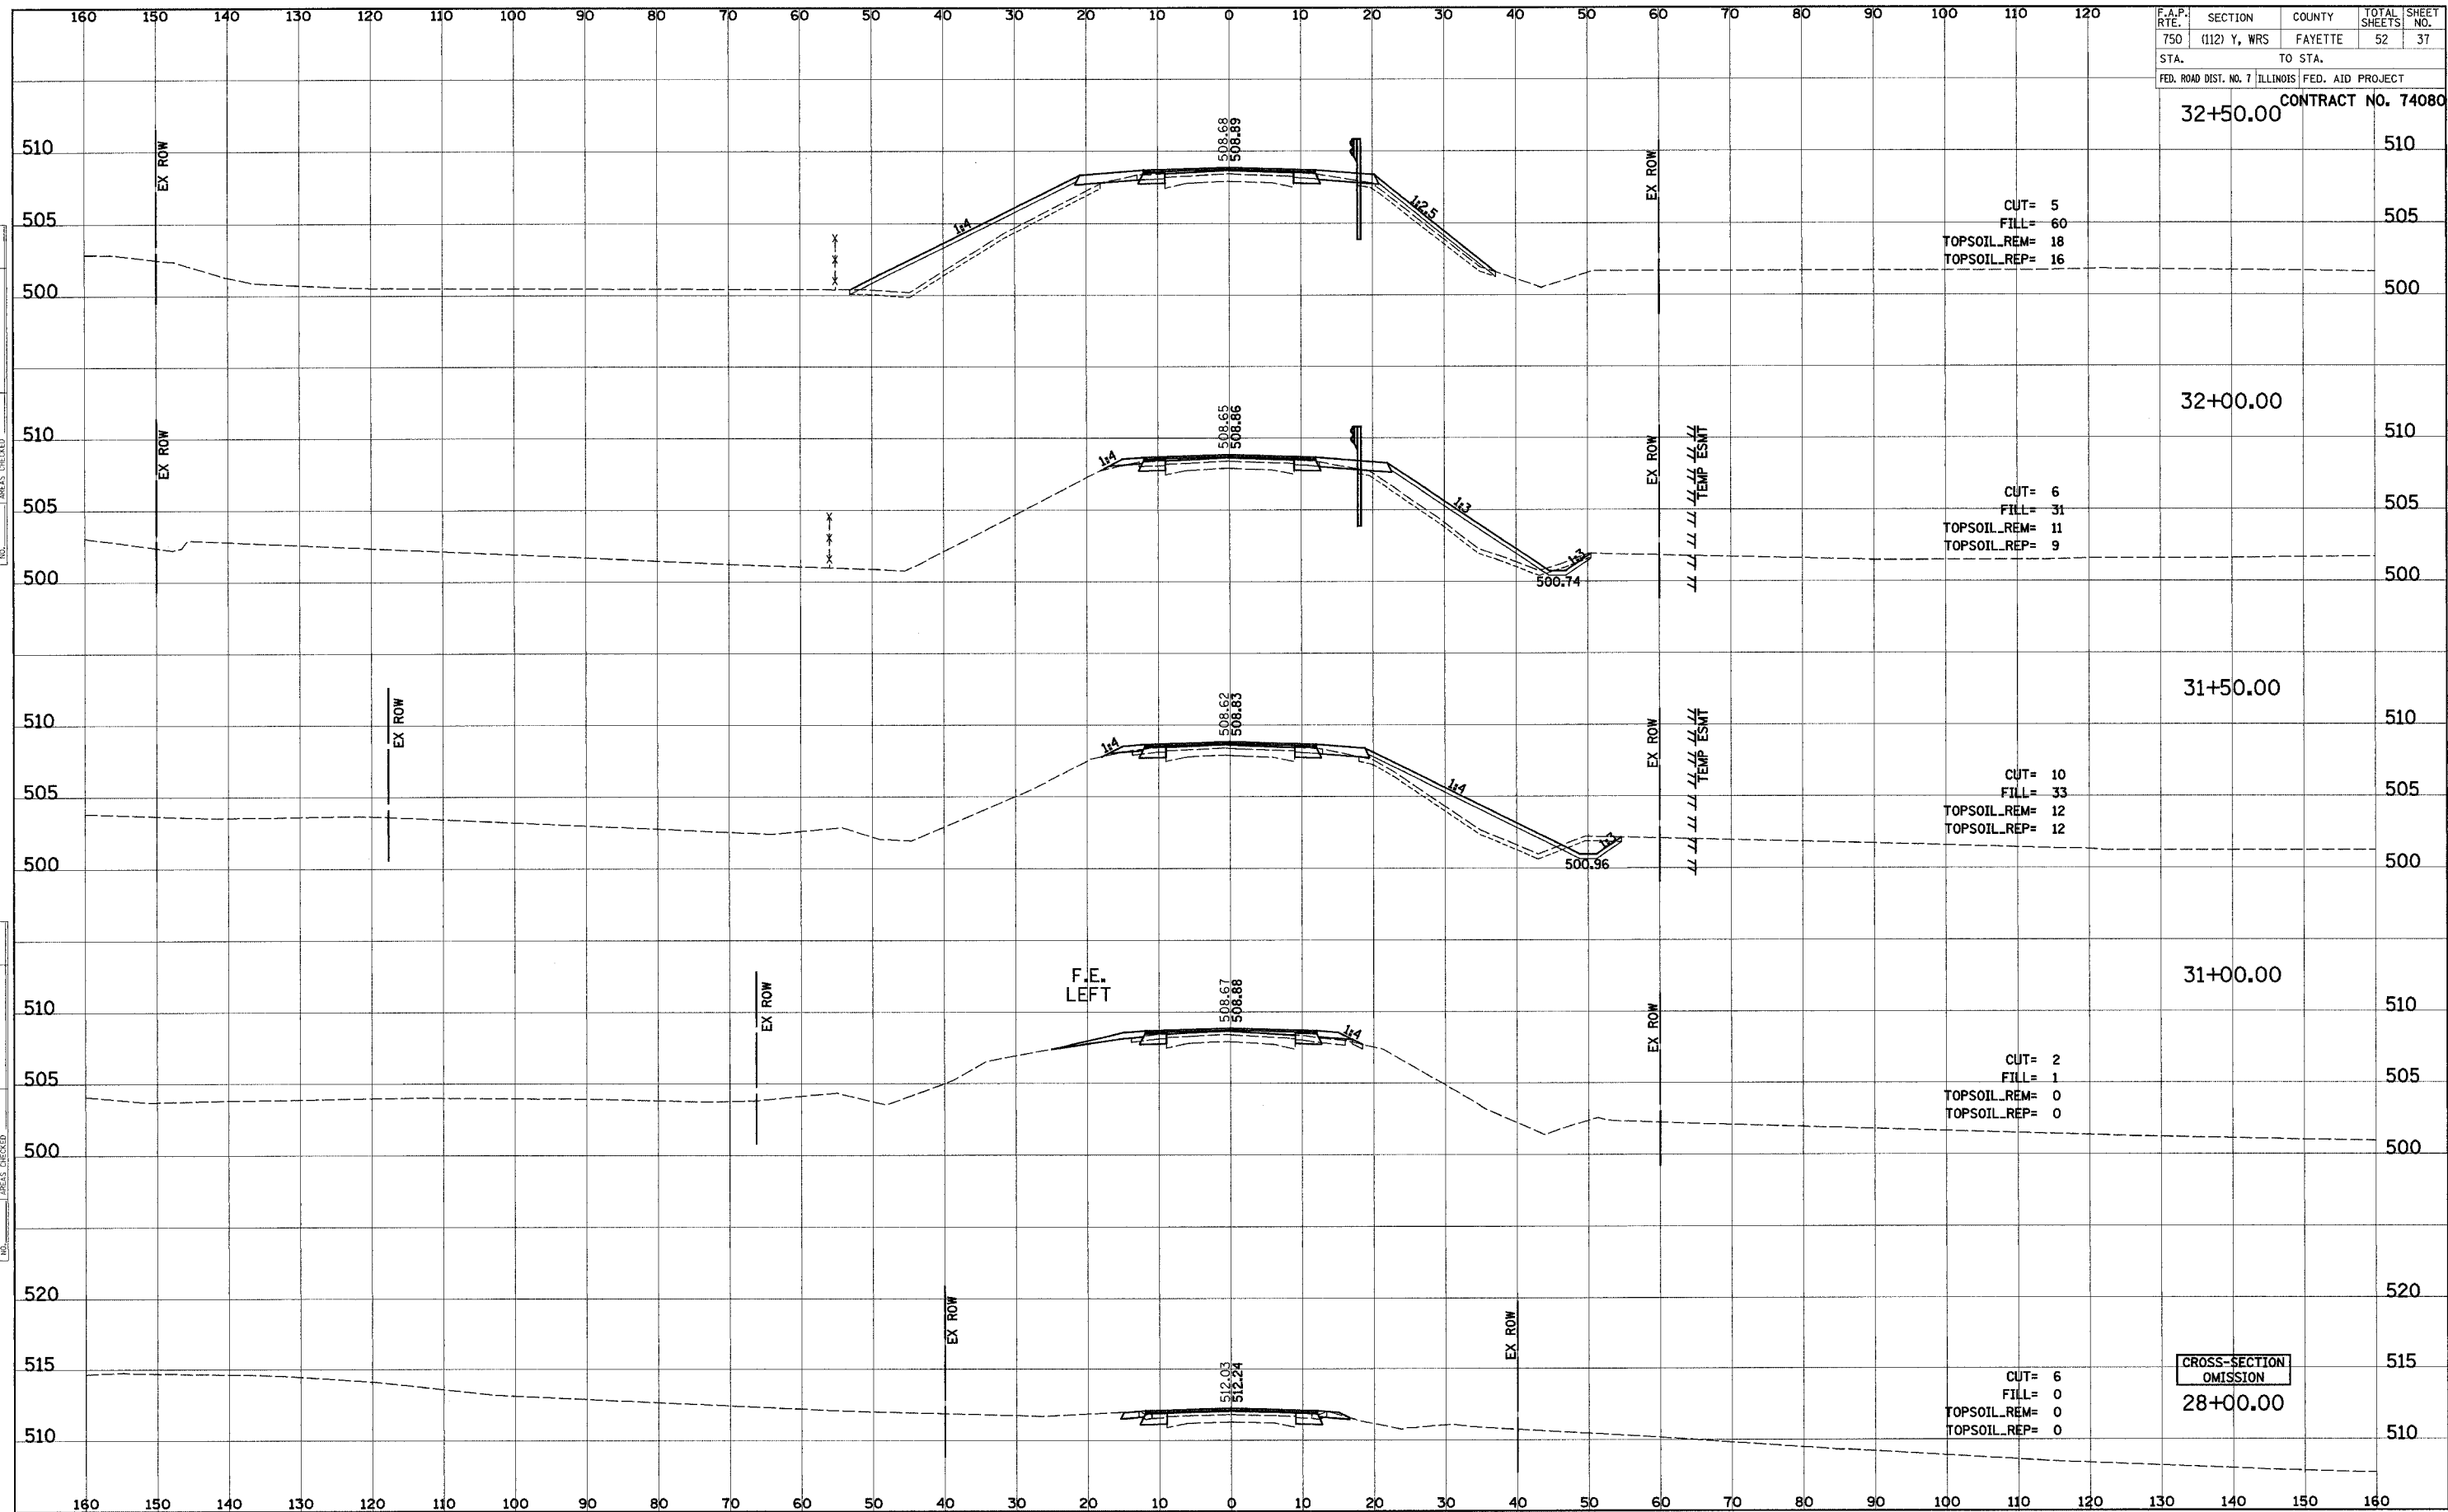

FINAL SURVEY	SURVEYED	DATE
NOTE BOOK	PLOTTED	BY
AREAS CHECKED	TEMPERATURE	
	NO.	

ORIGINAL SURVEY	SURVEYED	DATE
NOTE BOOK	PLOTTED	BY
AREAS CHECKED	TEMPERATURE	
	NO.	

I:\2809 AM 9/21/2005 JA\2003\030045\0002\CIVIL\Phase 1\Kd\GMA.pl_750-xsecs.sheets.dgn