


F.A.P. RT.	SECTION	COUNTY	TOTAL SHEETS	SHEET NO.
750	(112) Y, WRS	FAYETTE	52	39
STA.		TO STA.		
FED. ROAD DIST. NO. 7		ILLINOIS	FED. AID PROJECT	

CONTRACT NO. 74080

DATE	BY
NO.	NO.
AREAS CHECKED	AREAS CHECKED
TEMPLATE	TEMPLATE
BOOK	BOOK
NO.	NO.
FINAL SURVEY	SUPERVISED
NOTE	FLORATED
NO.	NO.

DATE	BY
NO.	NO.
AREAS CHECKED	AREAS CHECKED
TEMPLATE	TEMPLATE
BOOK	BOOK
NO.	NO.
ORIGINAL SURVEY	SUPERVISED
NOTE	FLORATED
NO.	NO.

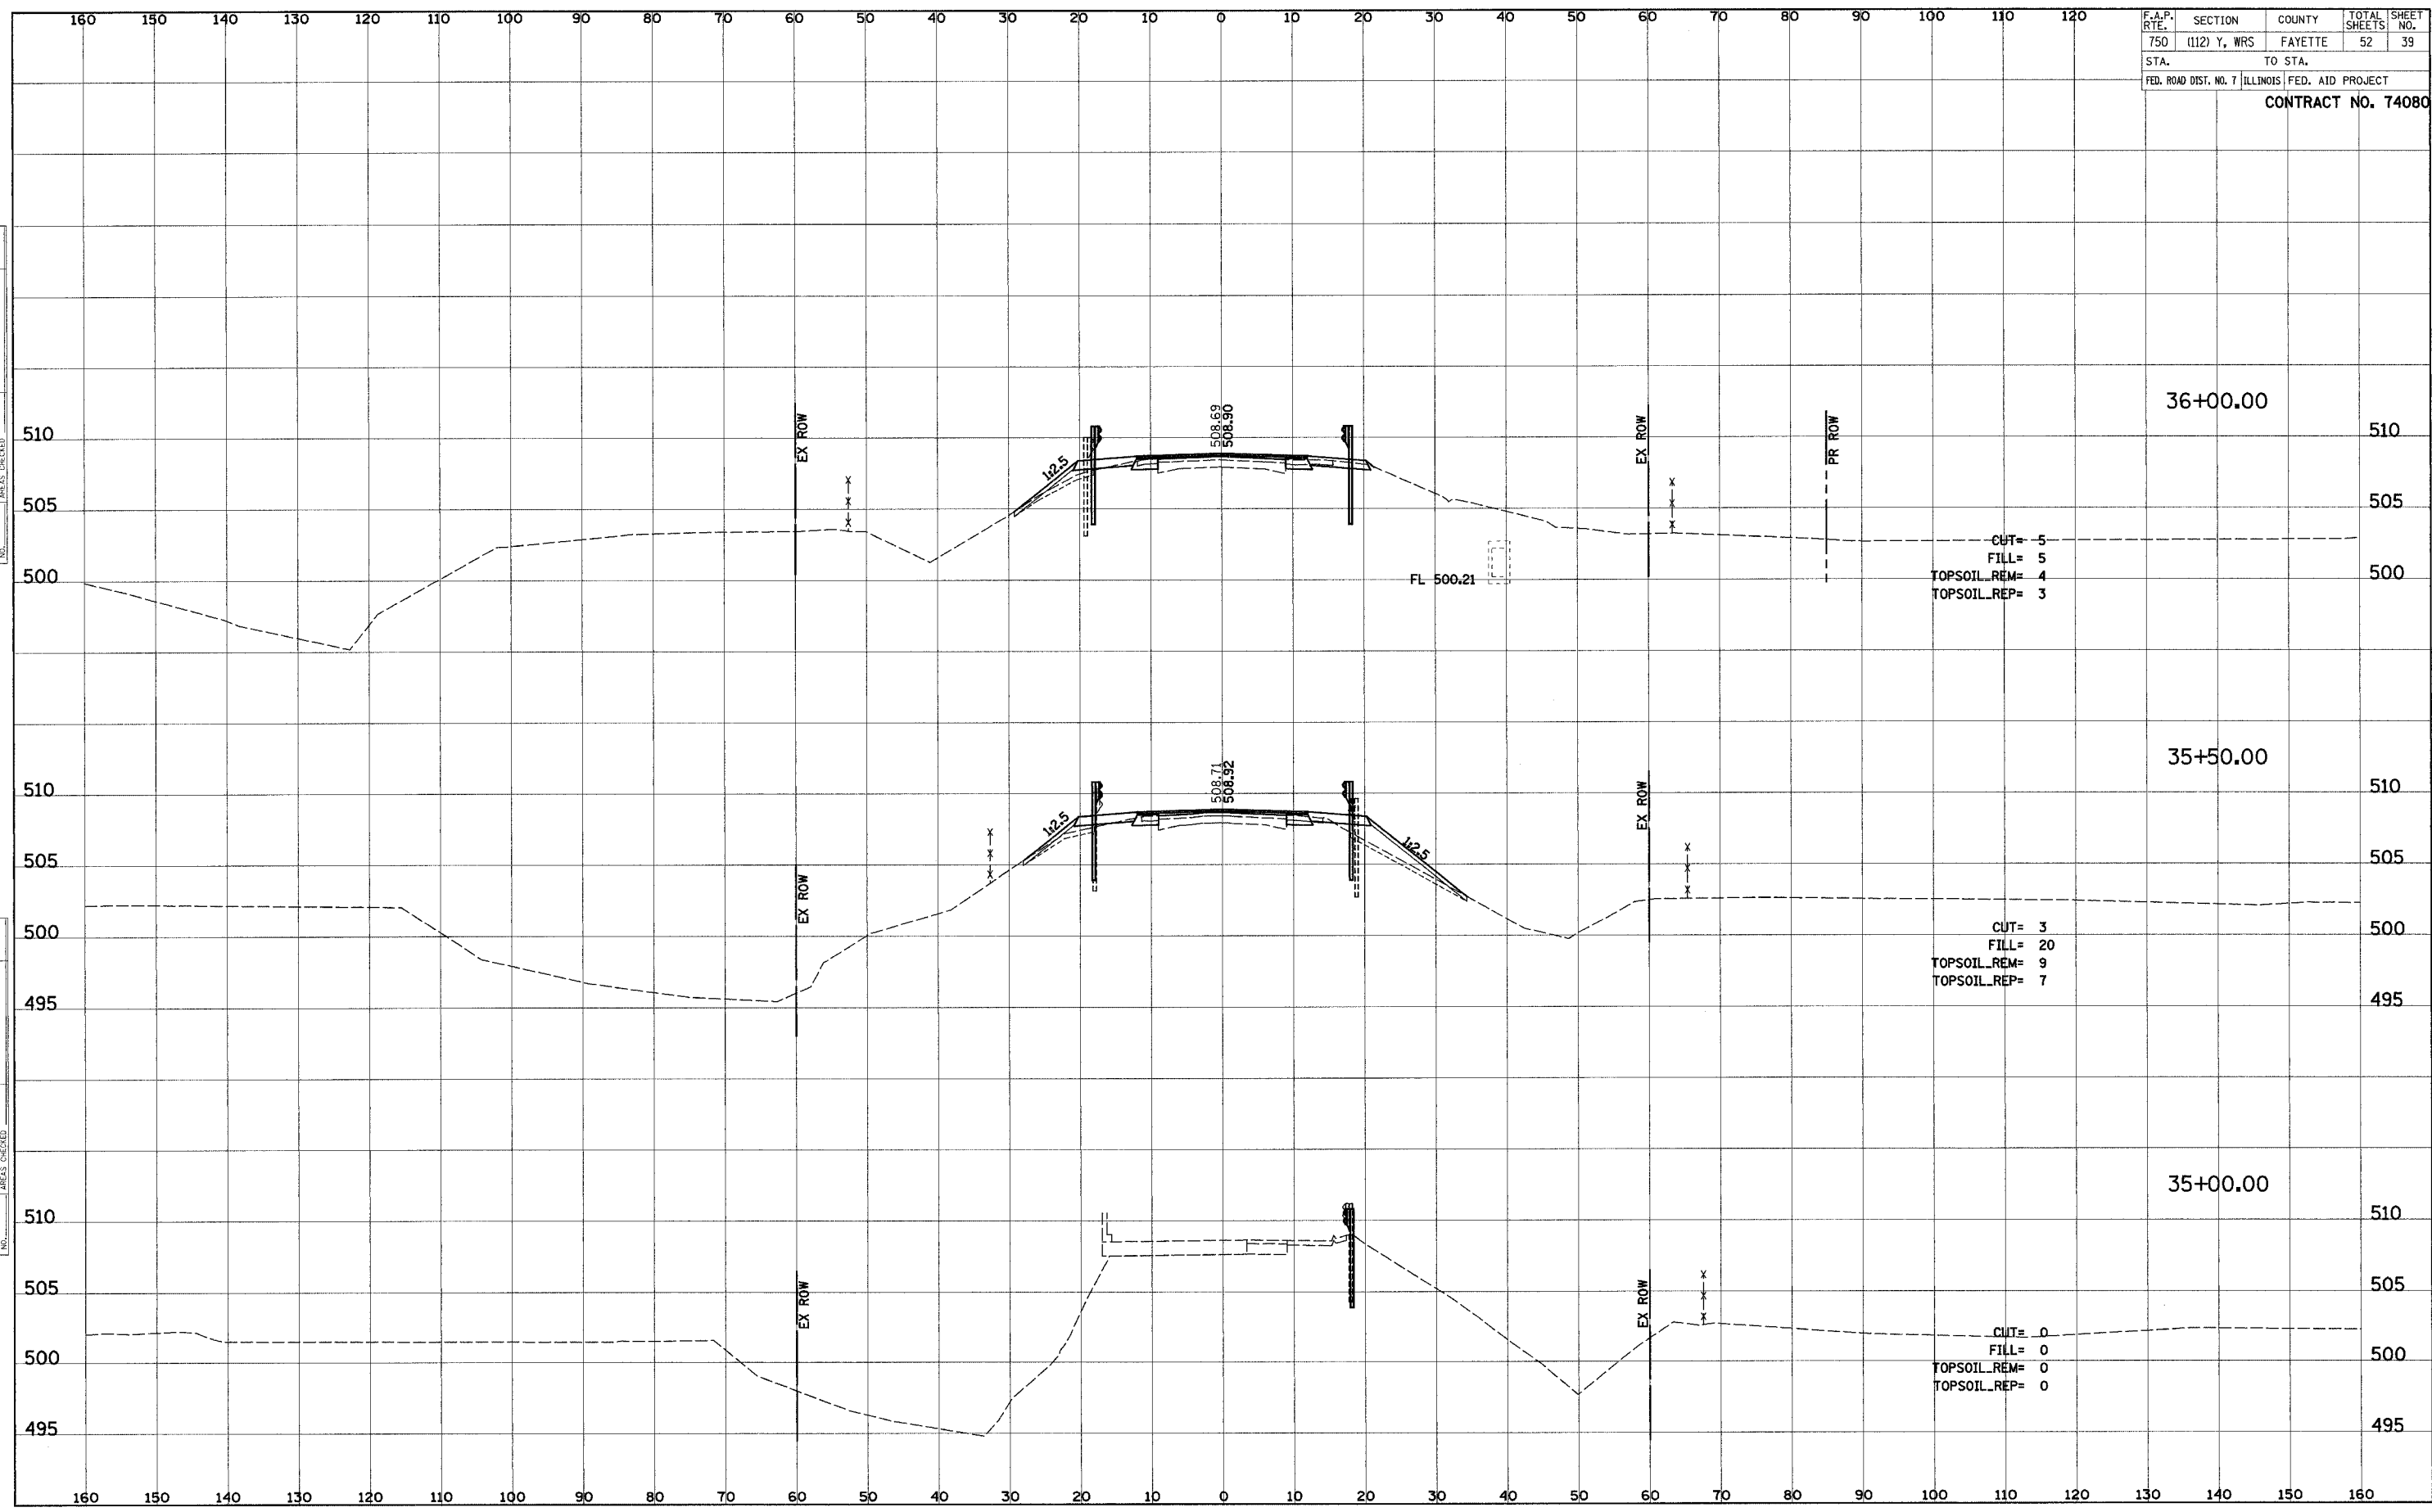

I:\2003\030045\0002\Civil\Phase 1\Kag\DRN\Pl. 750-xsecs_sheets.dgn 9/21/2005 9:21:2005