


F.A.P. R.T.E.	SECTION	COUNTY	TOTAL SHEETS	SHEET NO.
750	(112) Y, WRS	FAYETTE	52	40
STA.		TO STA.		
FED. ROAD DIST. NO. 7		ILLINOIS FED. AID PROJECT		

CONTRACT NO. 74080

FINAL SURVEY NO.	SURVEY DATE
PLOTTED	BY
TEMPLATE	DATE
NOTE BOOK	
AREAS CHECKED	

ORIGINAL SURVEY NO.	SURVEY DATE
PLOTTED	BY
TEMPLATE	DATE
NOTE BOOK	
AREAS CHECKED	

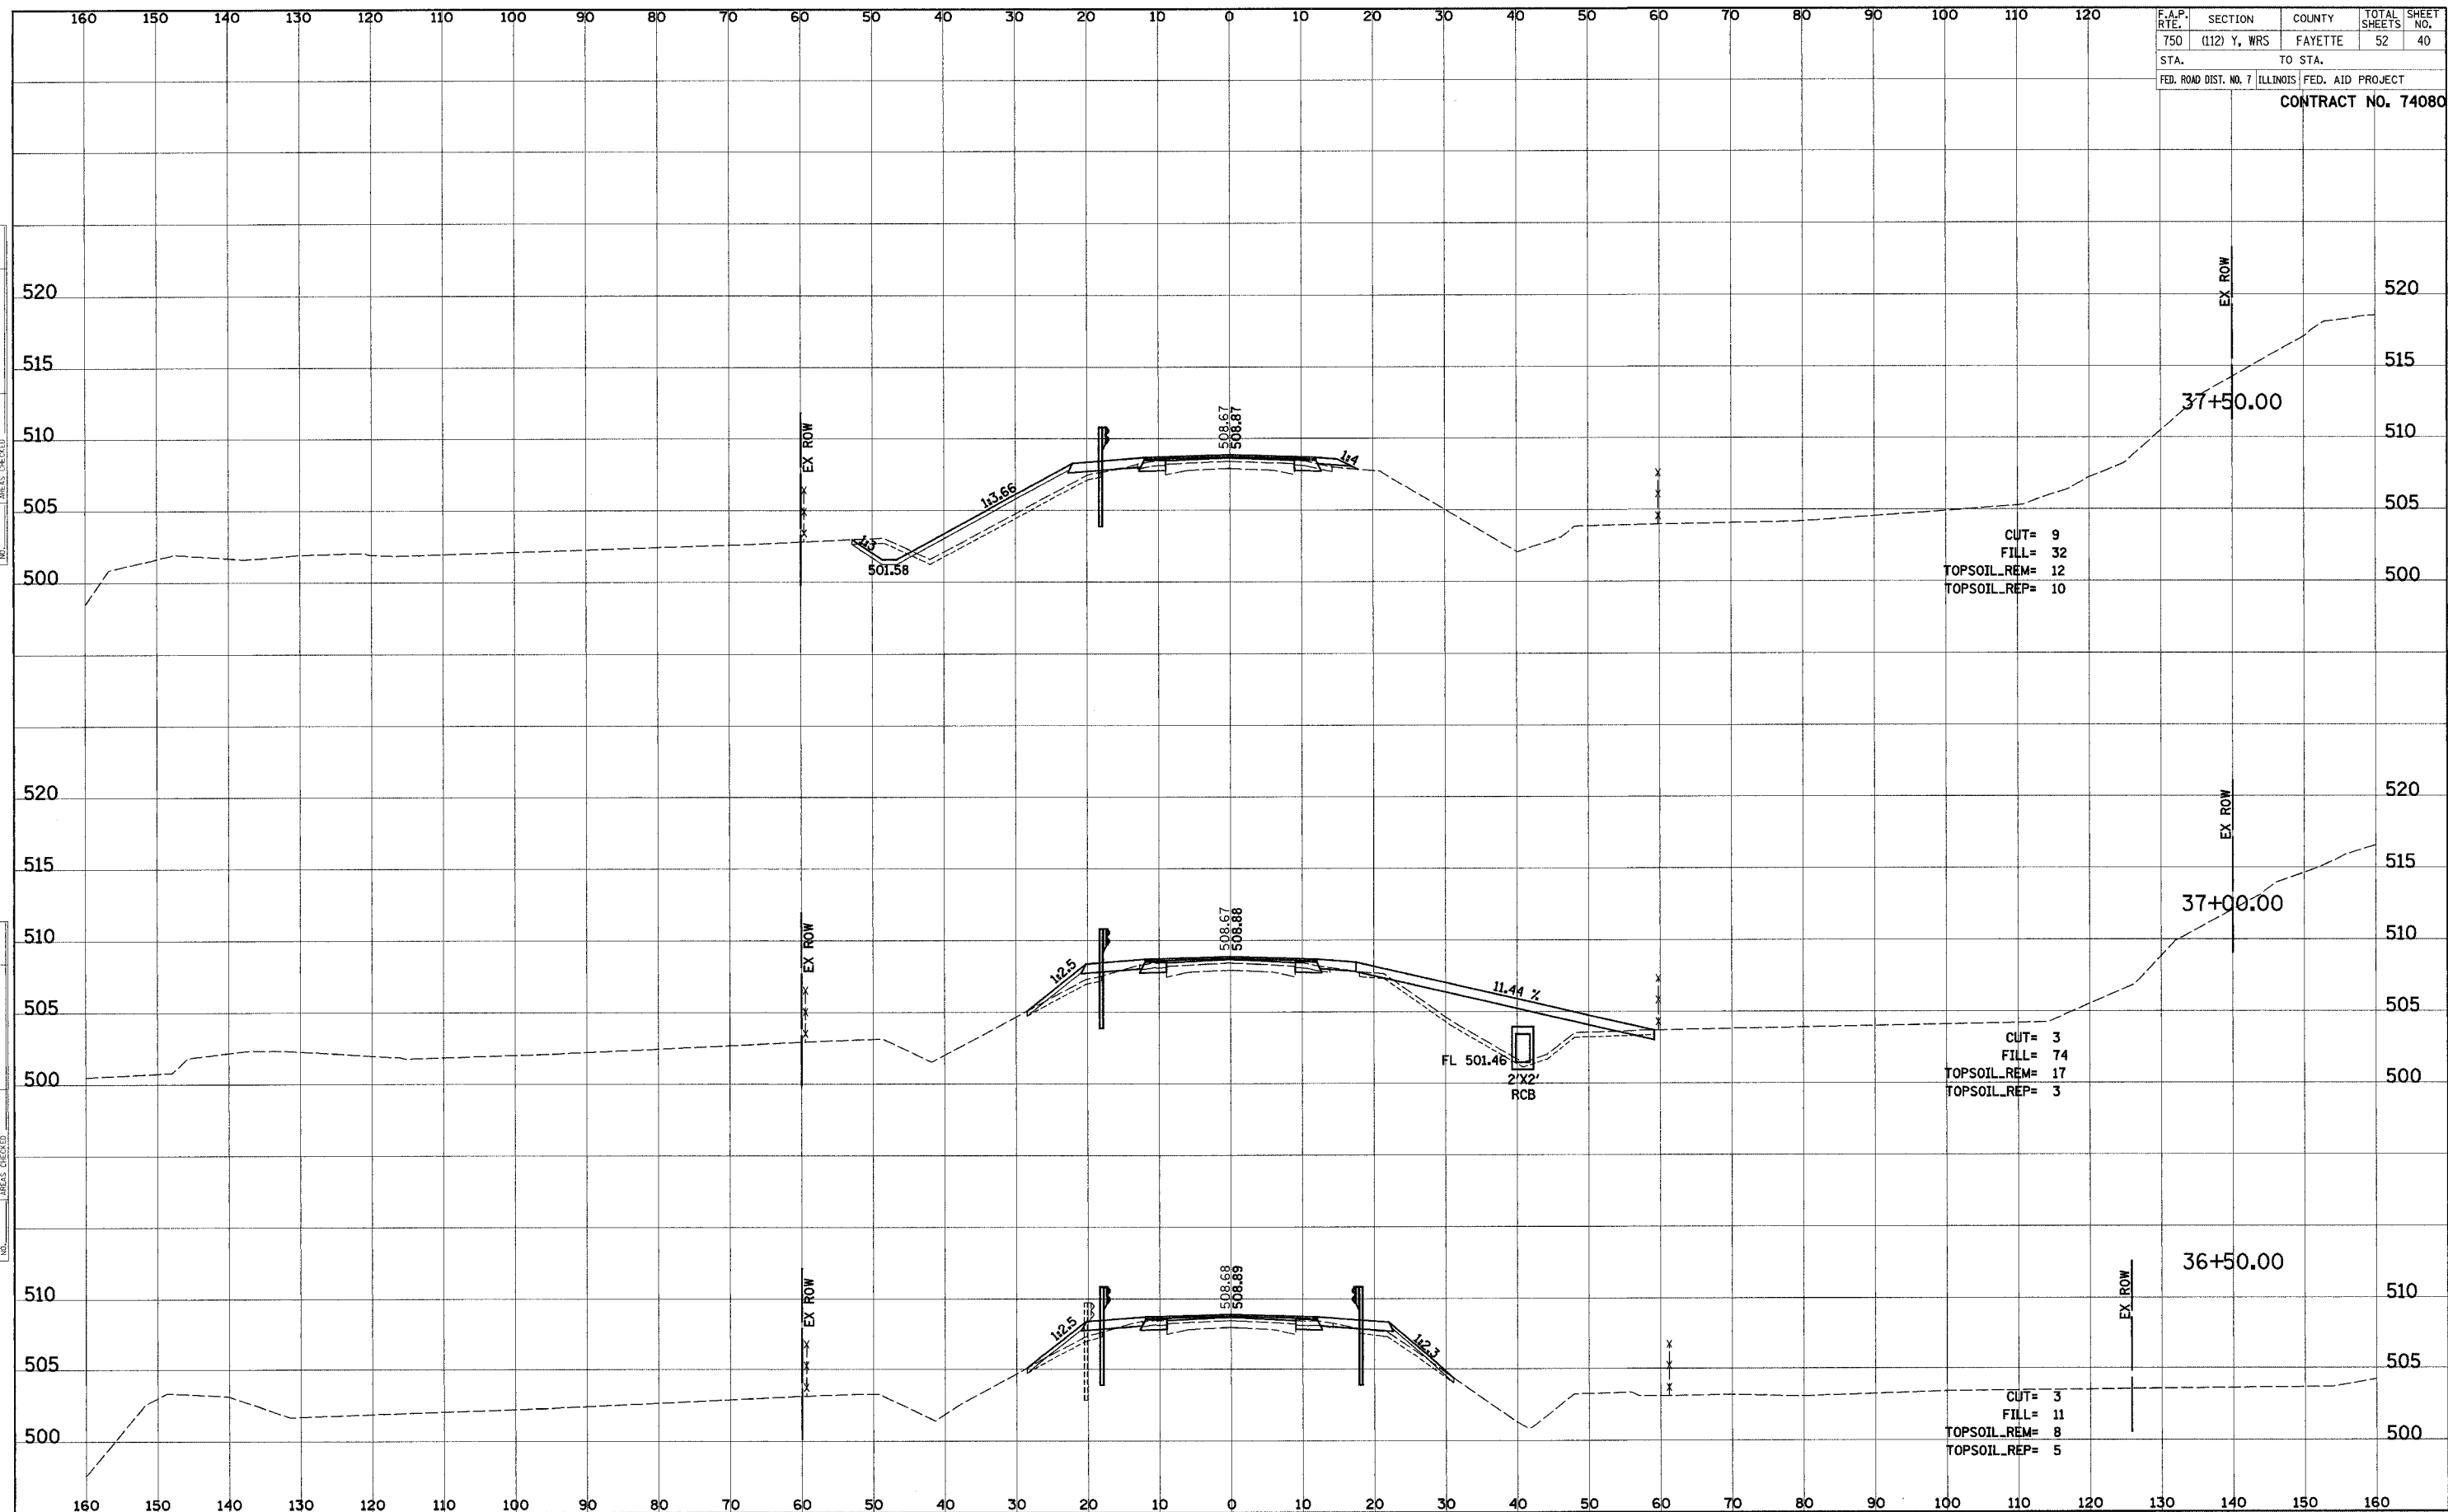

I:\2003\030045\0002\CIVIL\Phase 1\Keg\06NA.pl_750-xeccc_sheets.dgn 9/21/2005 9:29:02 AM