


F.A.P. RITE	SECTION	COUNTY	TOTAL SHEETS	SHEET NO.
750	(112) Y, WRS	FAYETTE	52	44
STA.		TO STA.		
FED. ROAD DIST. NO. 7		ILLINOIS FED. AID PROJECT		
CONTRACT NO. 74080				

FINAL SURVEY NO.	SUPERSEDED	DATE
NOTE BOOK NO.	PLOTTED	
	TEMPLATE	
	AREAS CHECKED	

ORIGINAL SURVEY NO.	SUPERSEDED	DATE
	PLOTTED	
	TEMPLATE	
	AREAS CHECKED	

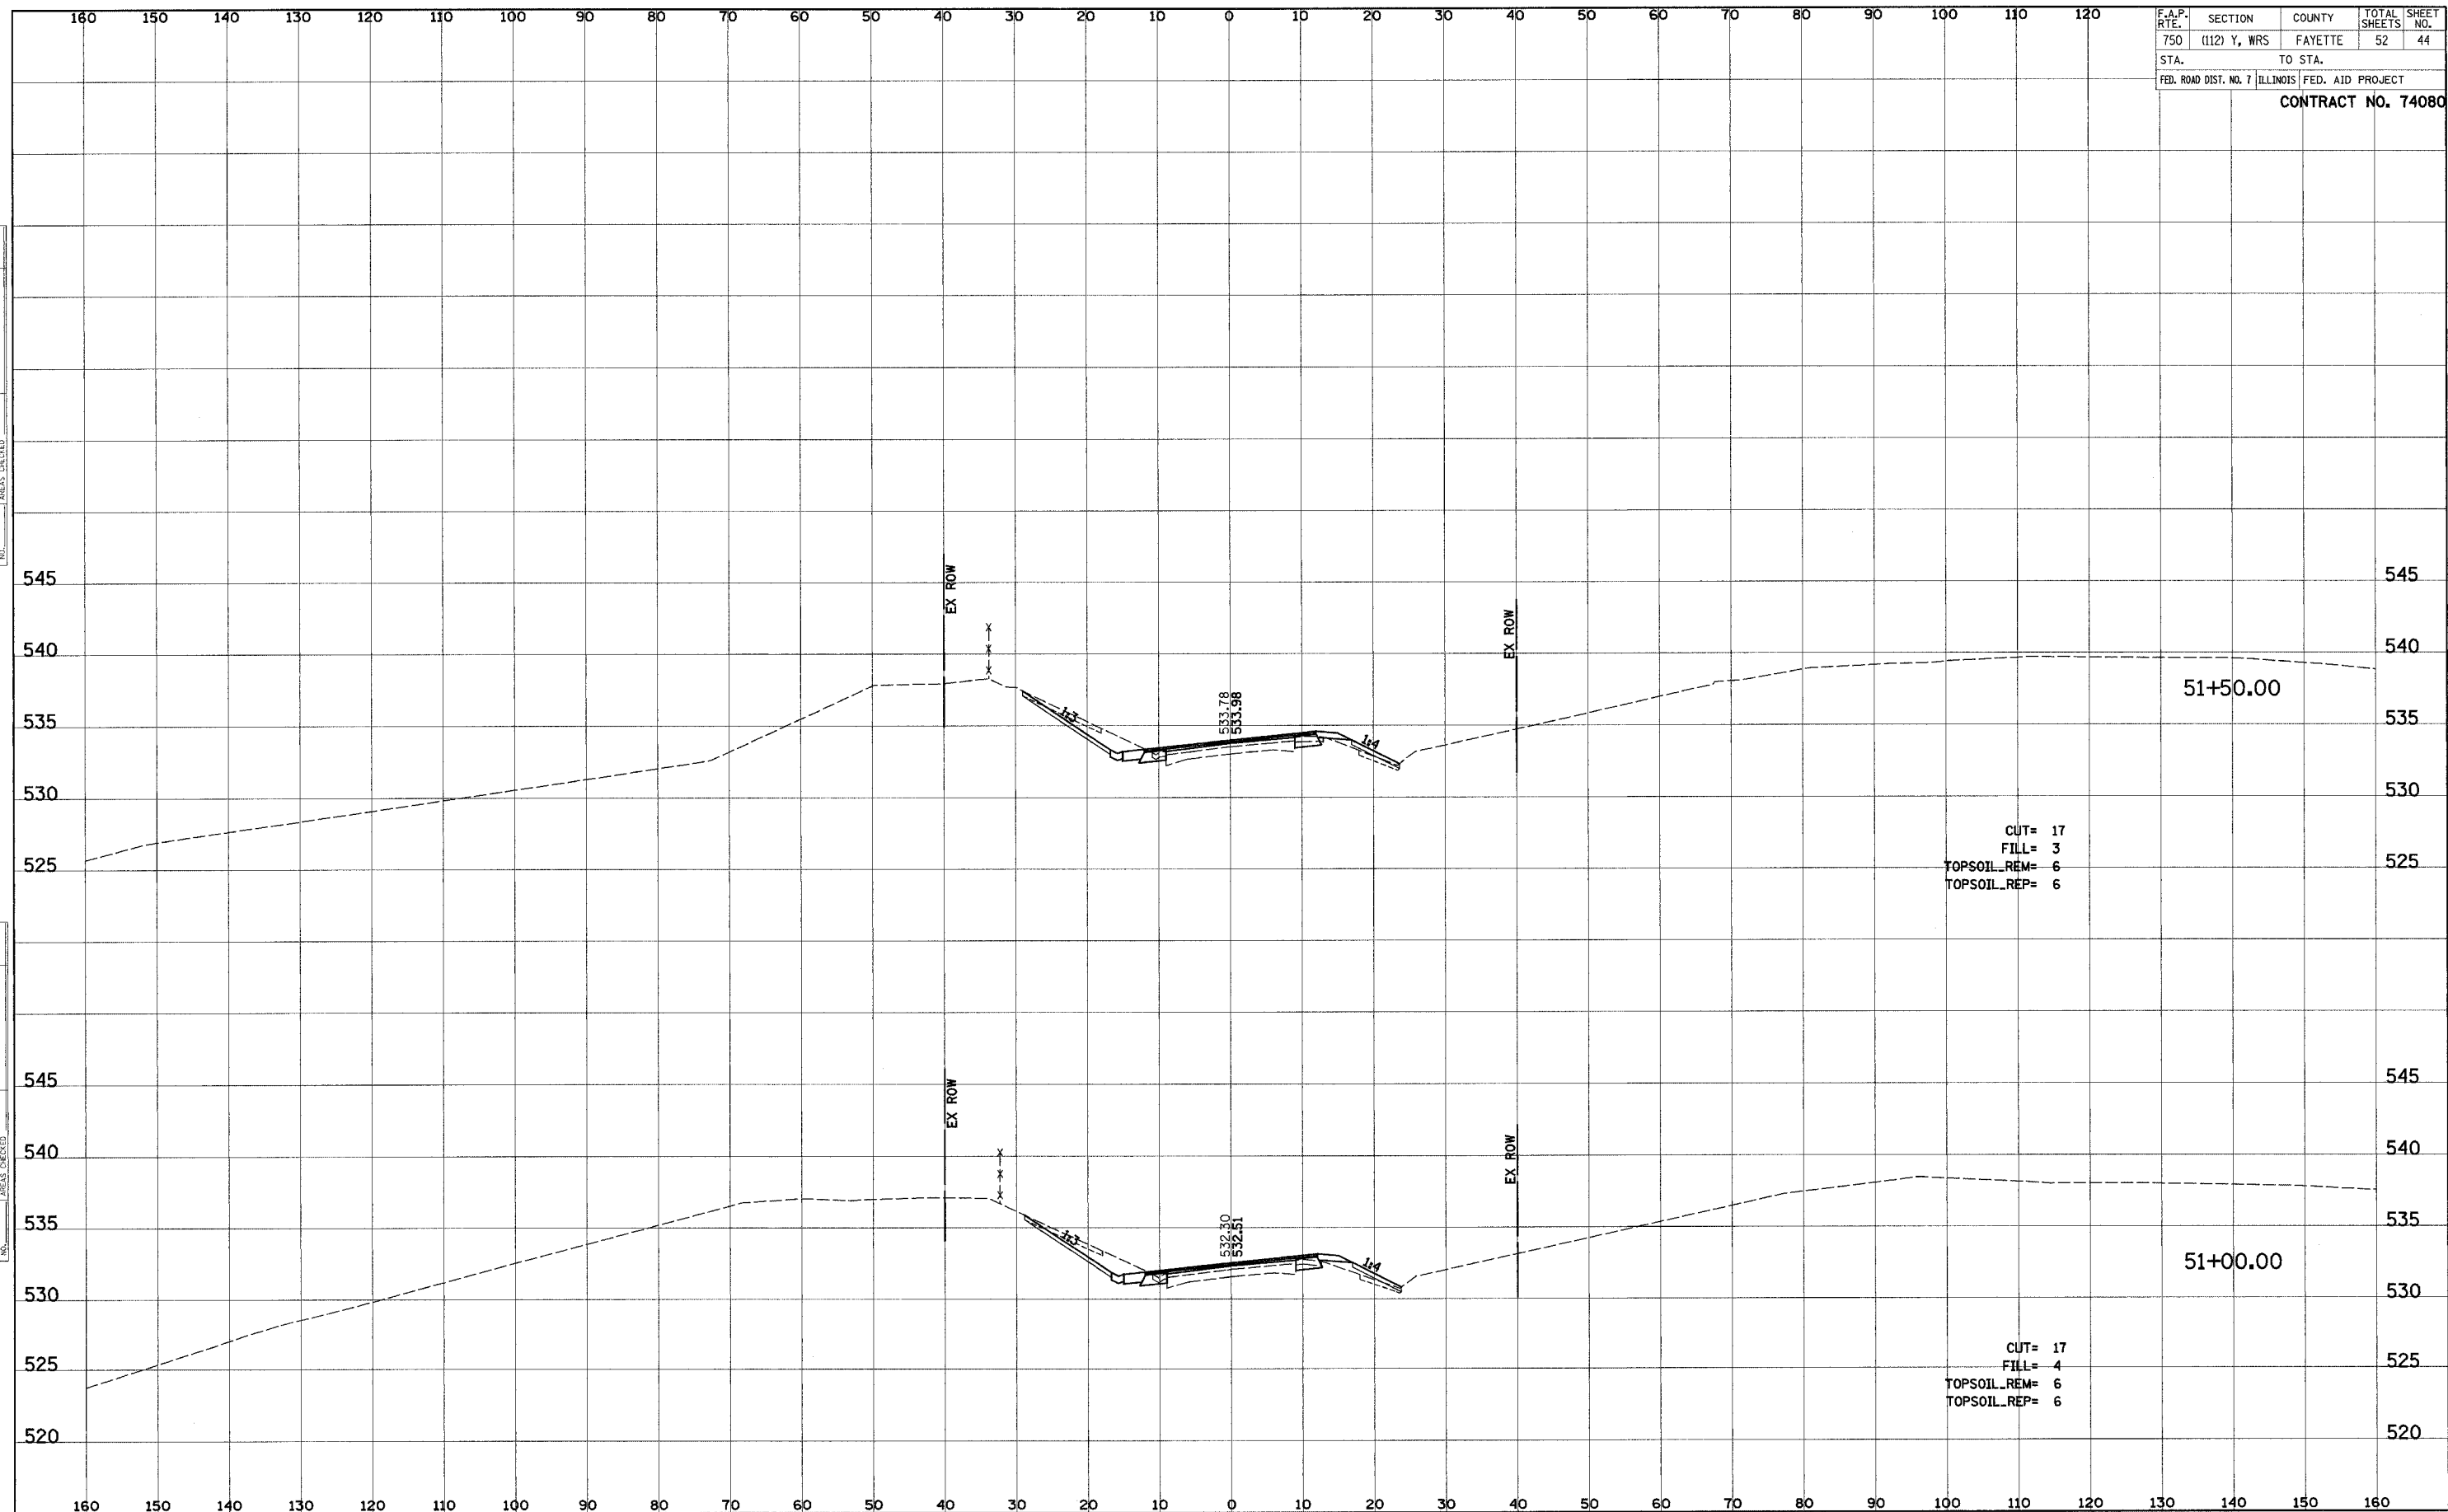

I:\2003\030045\0002\CIVIL\Phase 1\Kdp\DWG\PL750-xsecos_sheets.dgn 9/21/2005 9:29:09 AM