


F.A.P. NO.	SECTION	COUNTY	TOTAL SHEETS	SHEET NO.
750	(112) Y, WRS	FAYETTE	52	45
STA.		TO STA.		
FED. ROAD DIST. NO. 7		ILLINOIS FED. AID PROJECT		
<b>CONTRACT NO. 74080</b>				

FINAL SURVEY	SURVEYED	DATE
NO. _____	PLOTTED	_____
_____	TEMPLATE	_____
_____	NOTE BOOK	_____
_____	AREAS CHECKED	_____

ORIGINAL SURVEY	SURVEYED	DATE
NO. _____	PLOTTED	_____
_____	TEMPLATE	_____
_____	NOTE BOOK	_____
_____	AREAS CHECKED	_____

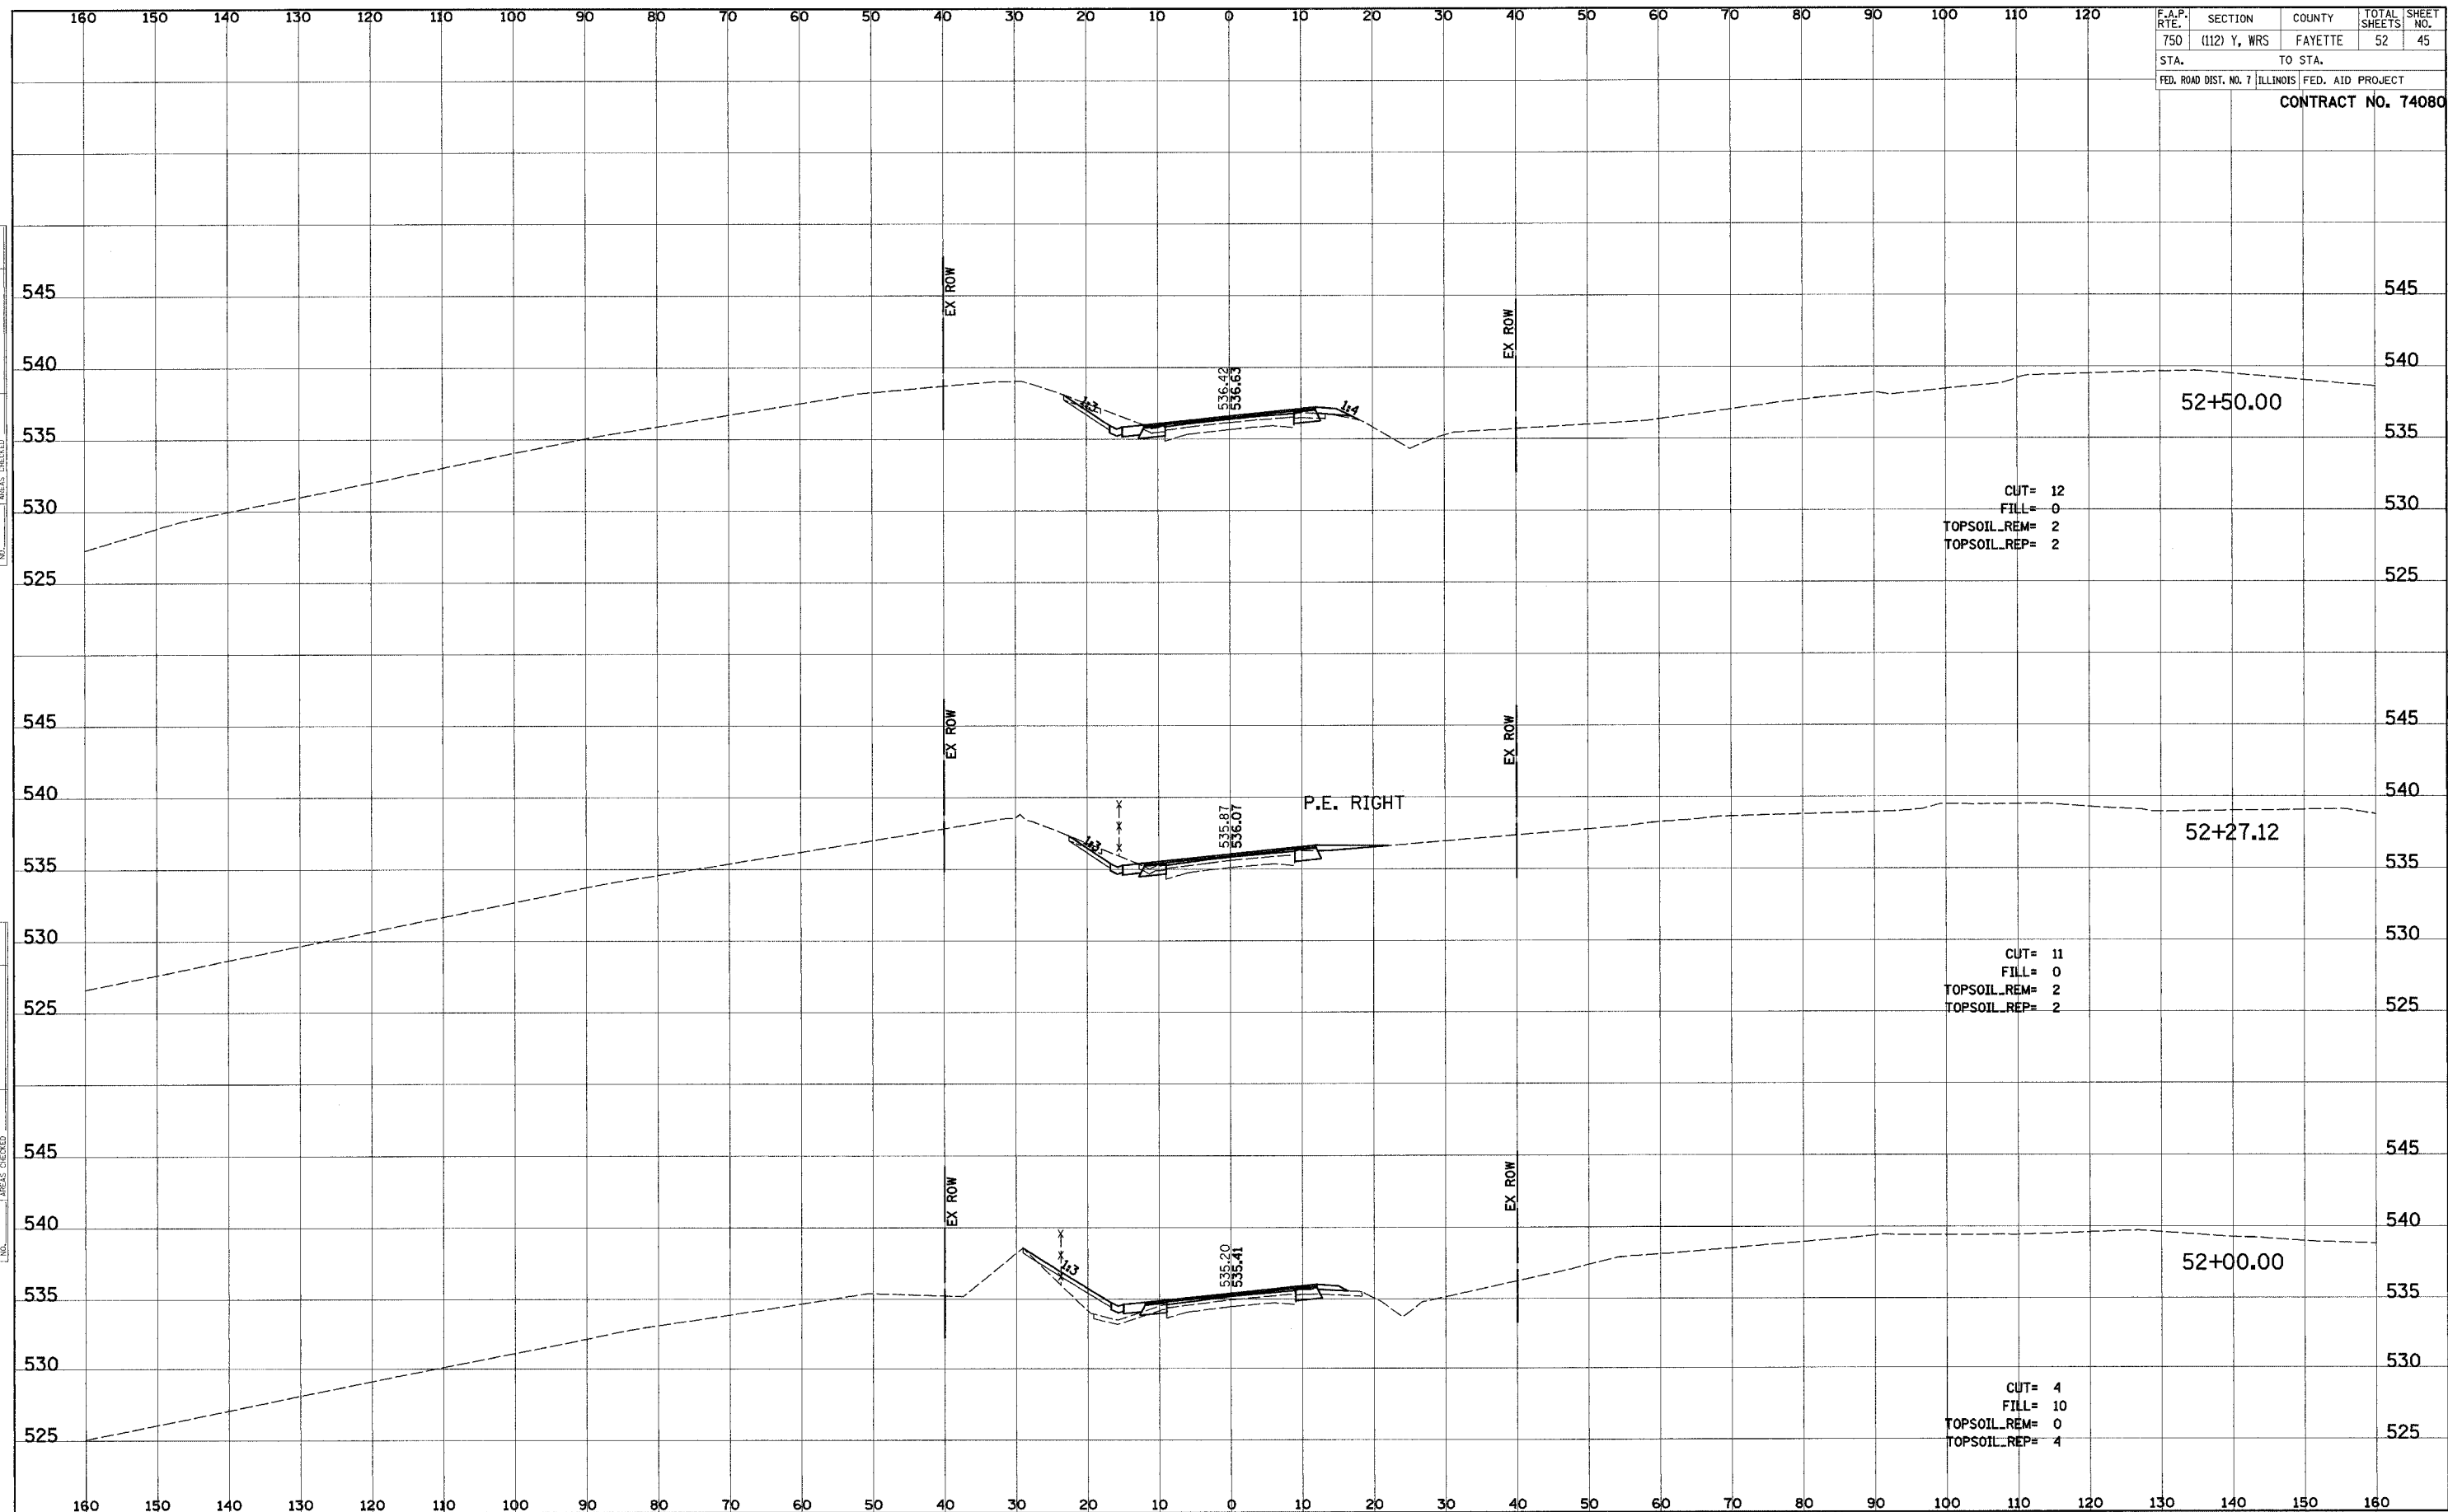

I:\2003\030045\0002\CIVIL\Process\Kdp\150-xsecssheets.dgn 9/21/2005 9:21:05 AM