


F.A.P. R.T.E.	SECTION	COUNTY	TOTAL SHEETS	SHEET NO.
750	(112) Y, WRS	FAYETTE	52	46
STA.		TO STA.		
FED. ROAD DIST. NO. 7		ILLINOIS		FED. AID PROJECT

CONTRACT NO. 74080

DATE	BY

DATE	BY

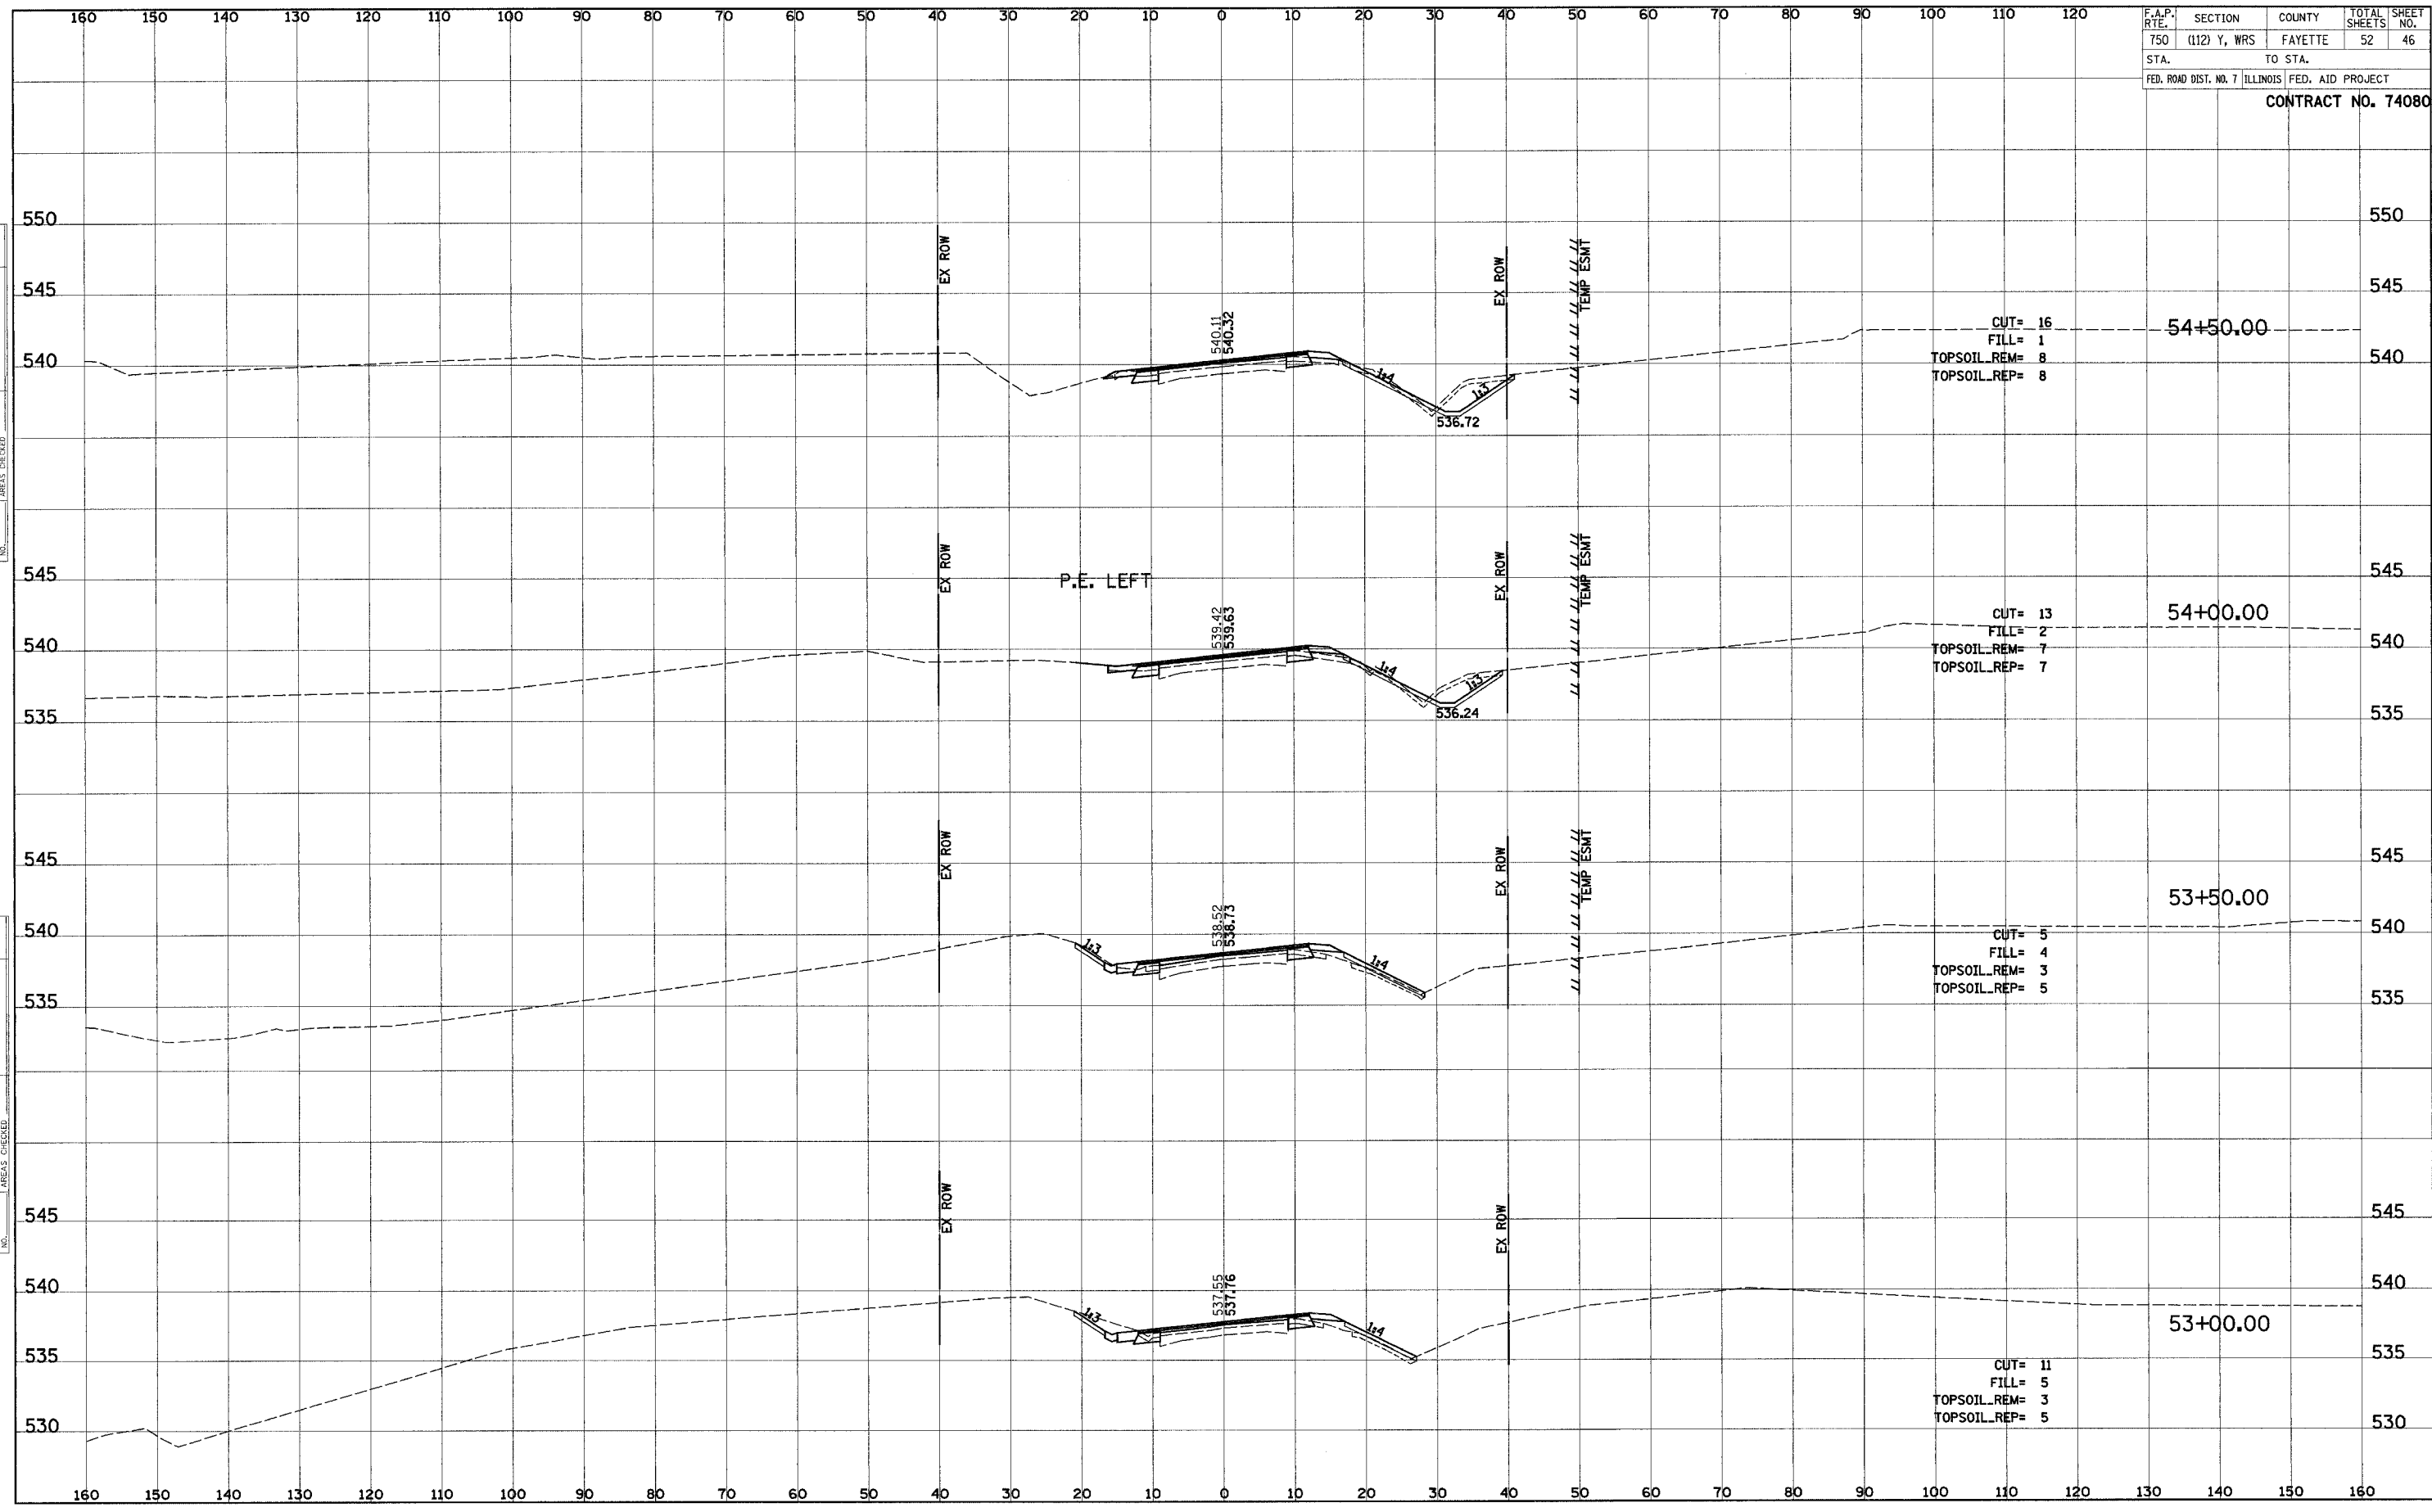

I:\2003\030045\0002\CIVIL\Phase 1\Kdp\DWG\Plt\750-reses-sheets.dgn 9/21/2005 9:21:2005