


|             |              |         |              |           |
|-------------|--------------|---------|--------------|-----------|
| F.A.P. RTE. | SECTION      | COUNTY  | TOTAL SHEETS | SHEET NO. |
| 750         | (112) Y, WRS | FAYETTE | 52           | 50        |

STA. TO STA.  
FED. ROAD DIST. NO. 7 ILLINOIS FED. AID PROJECT

CONTRACT NO. 74080

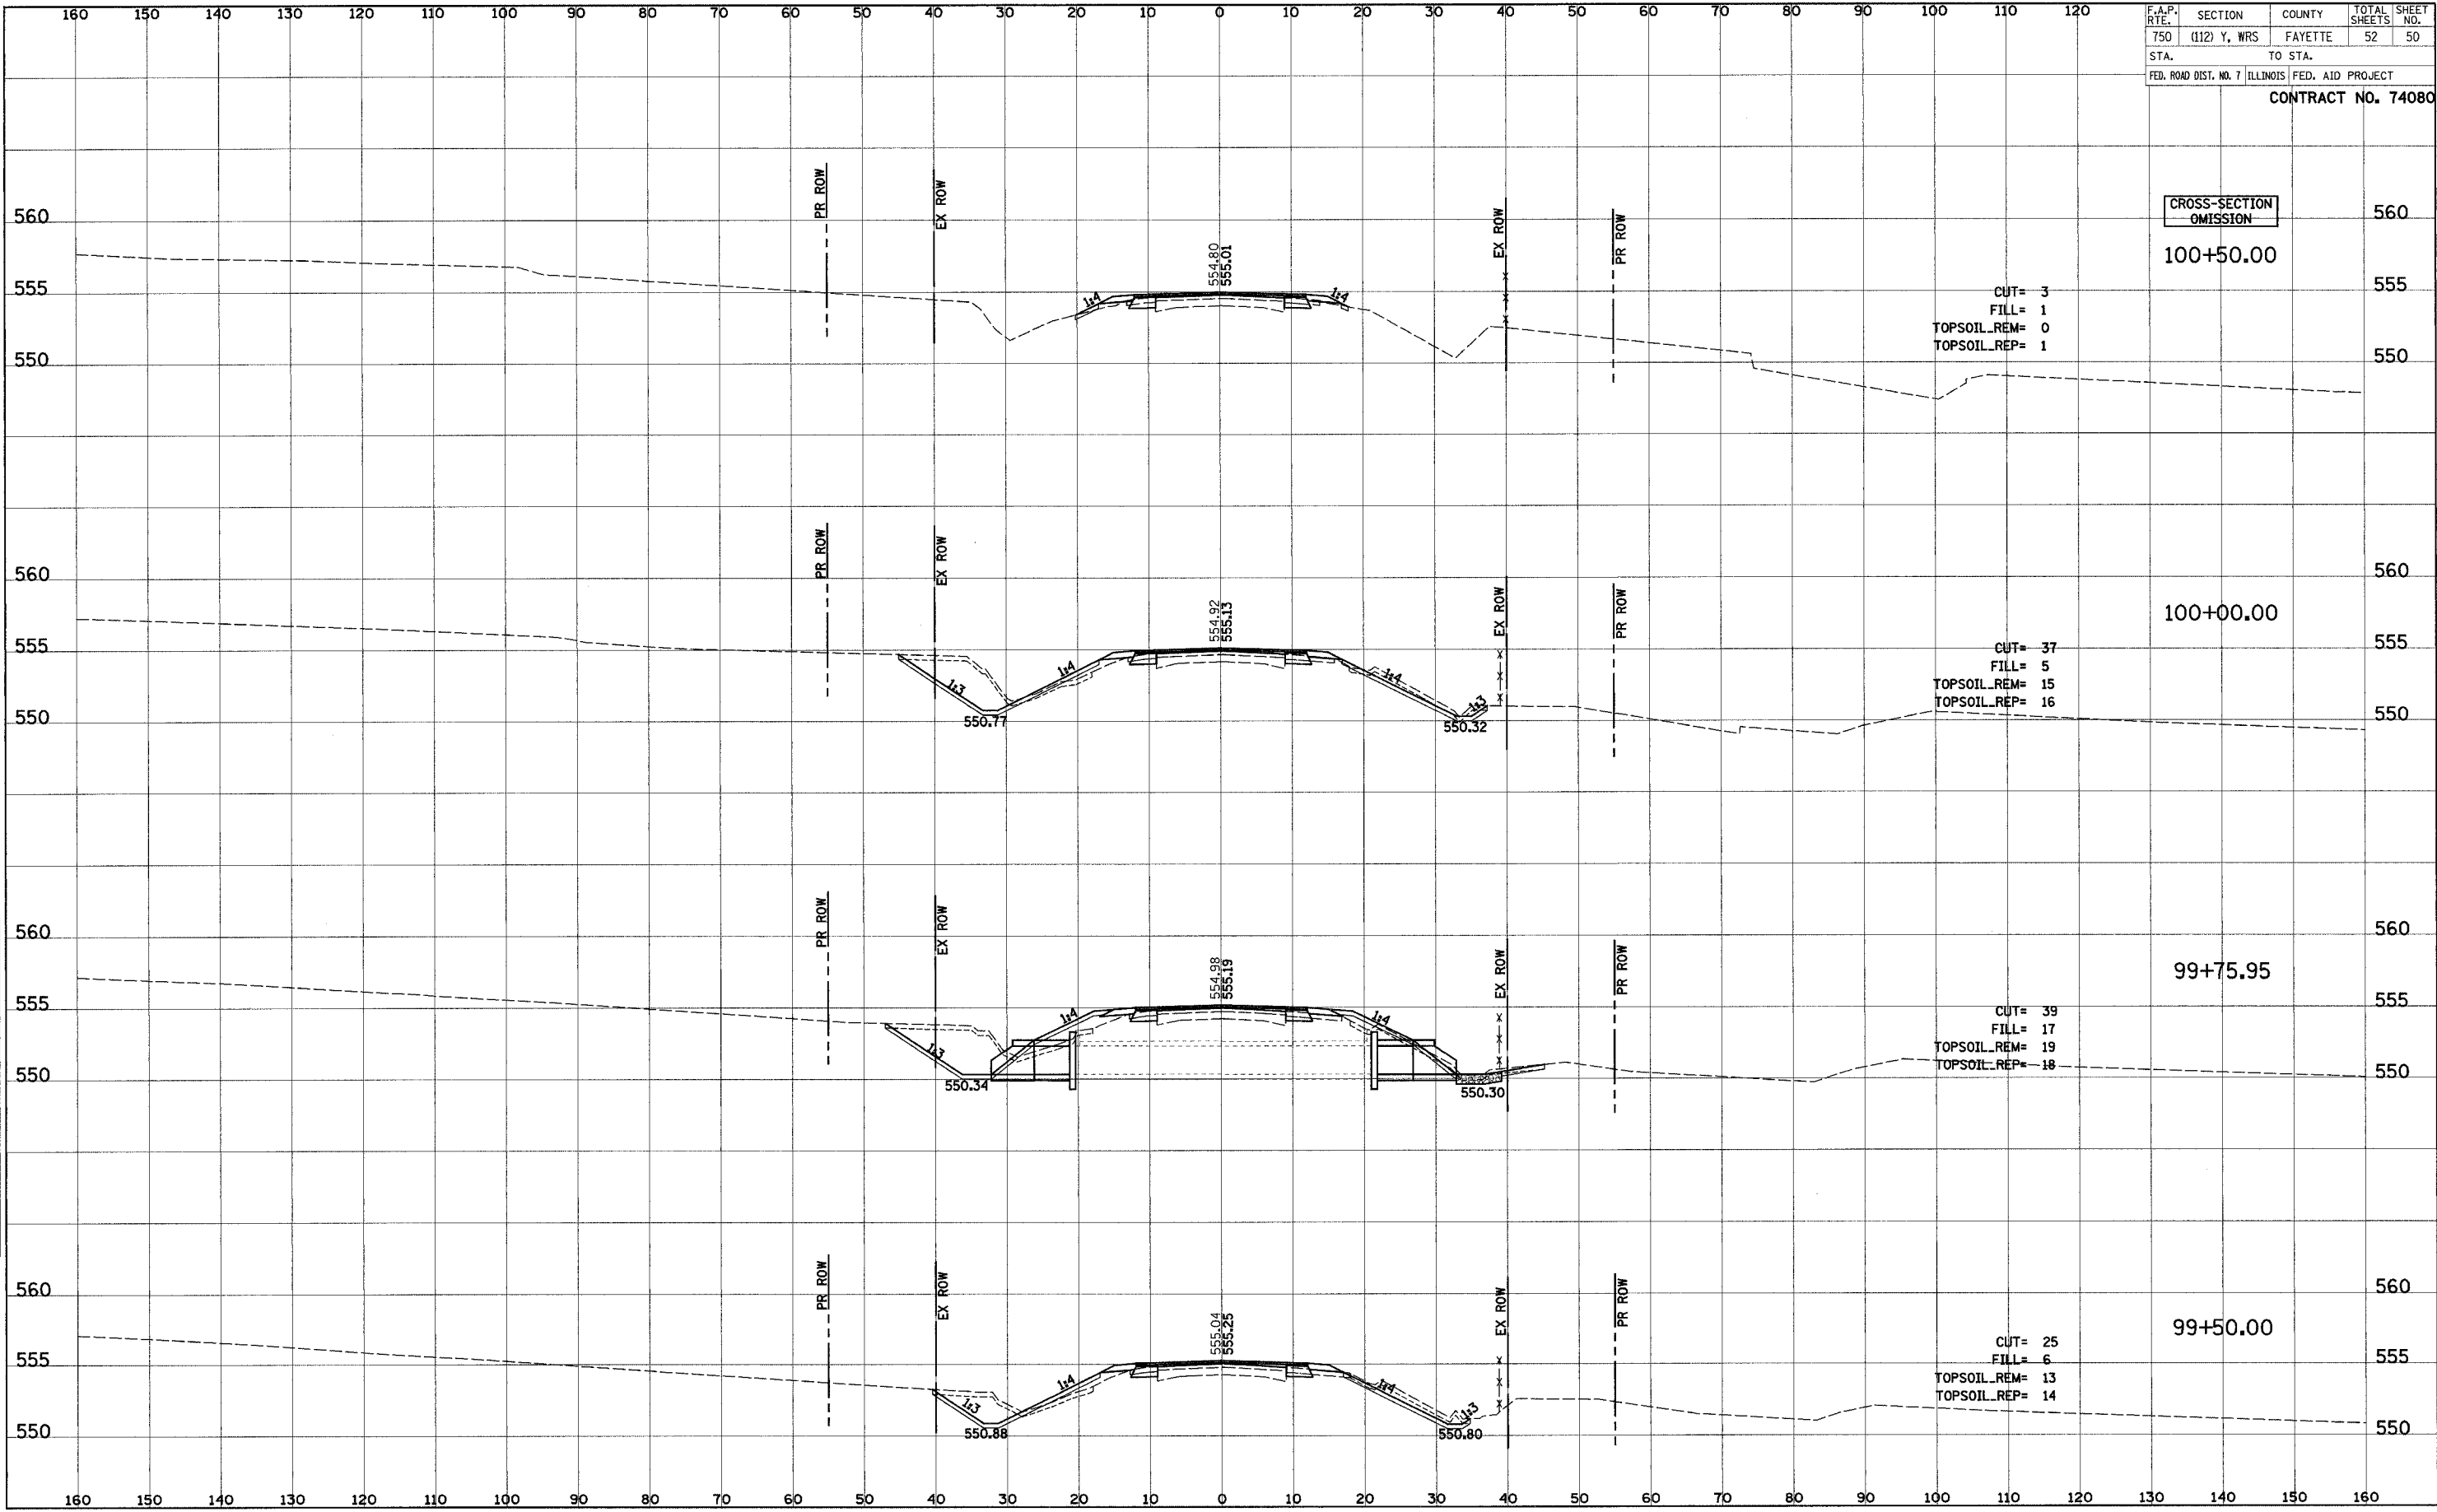

DATE  
BY  
SURVEY NO.  
ORIGINAL SURVEY NO.  
NO.

DATE  
BY  
SURVEY NO.  
ORIGINAL SURVEY NO.  
NO.