


ROUTE NO.	SECTION	COUNTY	TOTAL SHEETS	SHEET NO.
F.A.I. 70	*	ST. CLAIR	111	5
FED. ROAD DIST. NO. 7		ILLINOIS	FED. AID PROJECT - 3H-70	
* 82-3HV-3R-3				
CONTRACT NO. 76305				

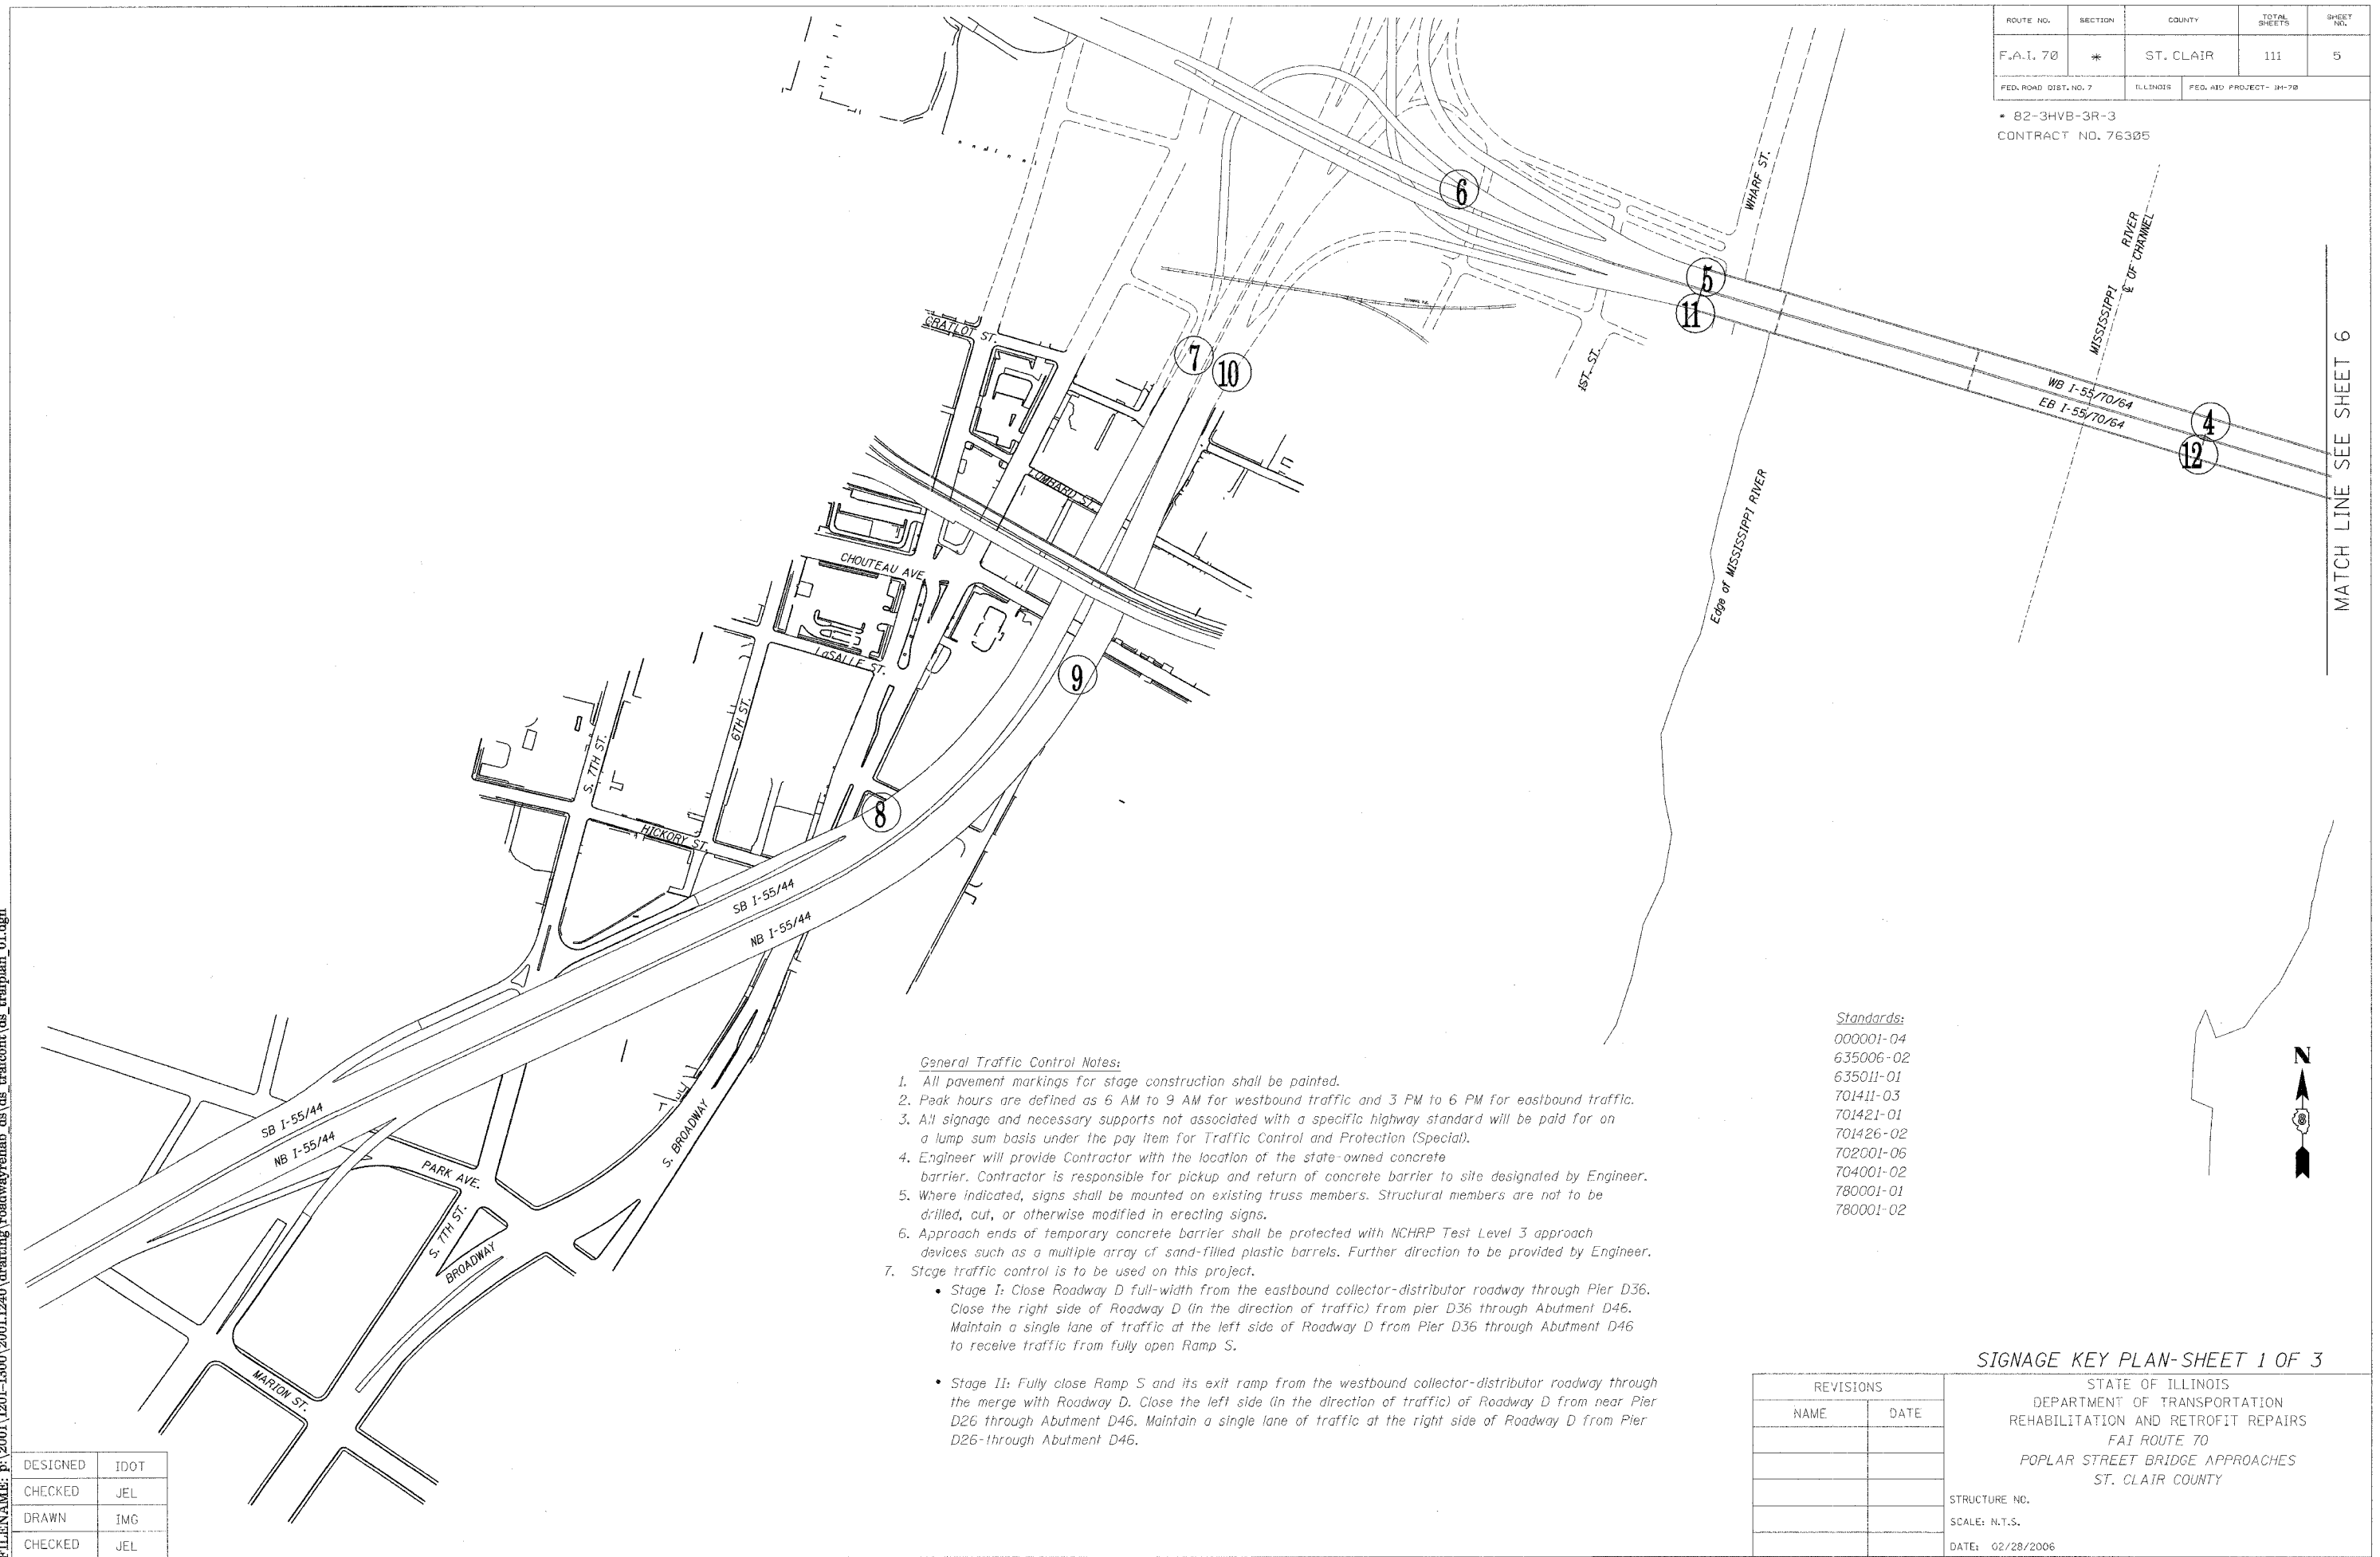

MATCH LINE SEE SHEET 6

- General Traffic Control Notes:**
- All pavement markings for stage construction shall be painted.
 - Peak hours are defined as 6 AM to 9 AM for westbound traffic and 3 PM to 6 PM for eastbound traffic.
 - All signage and necessary supports not associated with a specific highway standard will be paid for on a lump sum basis under the pay item for Traffic Control and Protection (Special).
 - Engineer will provide Contractor with the location of the state-owned concrete barrier. Contractor is responsible for pickup and return of concrete barrier to site designated by Engineer.
 - Where indicated, signs shall be mounted on existing truss members. Structural members are not to be drilled, cut, or otherwise modified in erecting signs.
 - Approach ends of temporary concrete barrier shall be protected with NCHRP Test Level 3 approach devices such as a multiple array of sand-filled plastic barrels. Further direction to be provided by Engineer.
 - Stage traffic control is to be used on this project.
 - Stage I: Close Roadway D full-width from the eastbound collector-distributor roadway through Pier D36. Close the right side of Roadway D (in the direction of traffic) from pier D36 through Abutment D46. Maintain a single lane of traffic at the left side of Roadway D from Pier D36 through Abutment D46 to receive traffic from fully open Ramp S.
 - Stage II: Fully close Ramp S and its exit ramp from the westbound collector-distributor roadway through the merge with Roadway D. Close the left side (in the direction of traffic) of Roadway D from near Pier D26 through Abutment D46. Maintain a single lane of traffic at the right side of Roadway D from Pier D26 through Abutment D46.

- Standards:**
- 000001-04
 - 635006-02
 - 635011-01
 - 701411-03
 - 701421-01
 - 701426-02
 - 702001-06
 - 704001-02
 - 780001-01
 - 780001-02

SIGNAGE KEY PLAN-SHEET 1 OF 3

REVISIONS	
NAME	DATE

STATE OF ILLINOIS
DEPARTMENT OF TRANSPORTATION
REHABILITATION AND RETROFIT REPAIRS
FAI ROUTE 70
POPLAR STREET BRIDGE APPROACHES
ST. CLAIR COUNTY

STRUCTURE NO.
SCALE: N.T.S.
DATE: 02/28/2006

DATE: 4/18/2006
FILENAME: p:\2001\1201-1900\2001.1240\drafting\roadwayrehab\ds\ds_trafcont\ds_trafplan_01.dgn

DESIGNED	IDOT
CHECKED	JEL
DRAWN	IMG
CHECKED	JEL