

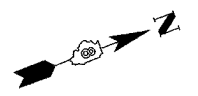


ROUTE NO.	SECTION	COUNTY	TOTAL SHEETS	SHEET NO.
F.A.I. 70	*	ST. CLAIR	111	7
FED. ROAD DIST. NO. 7	ILLINOIS	FED. AID PROJECT- 194-70		

\* 82-3HVB-3R-3  
CONTRACT NO. 76305

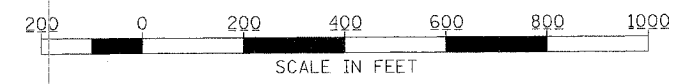

MATCH LINE SEE SHEET 6

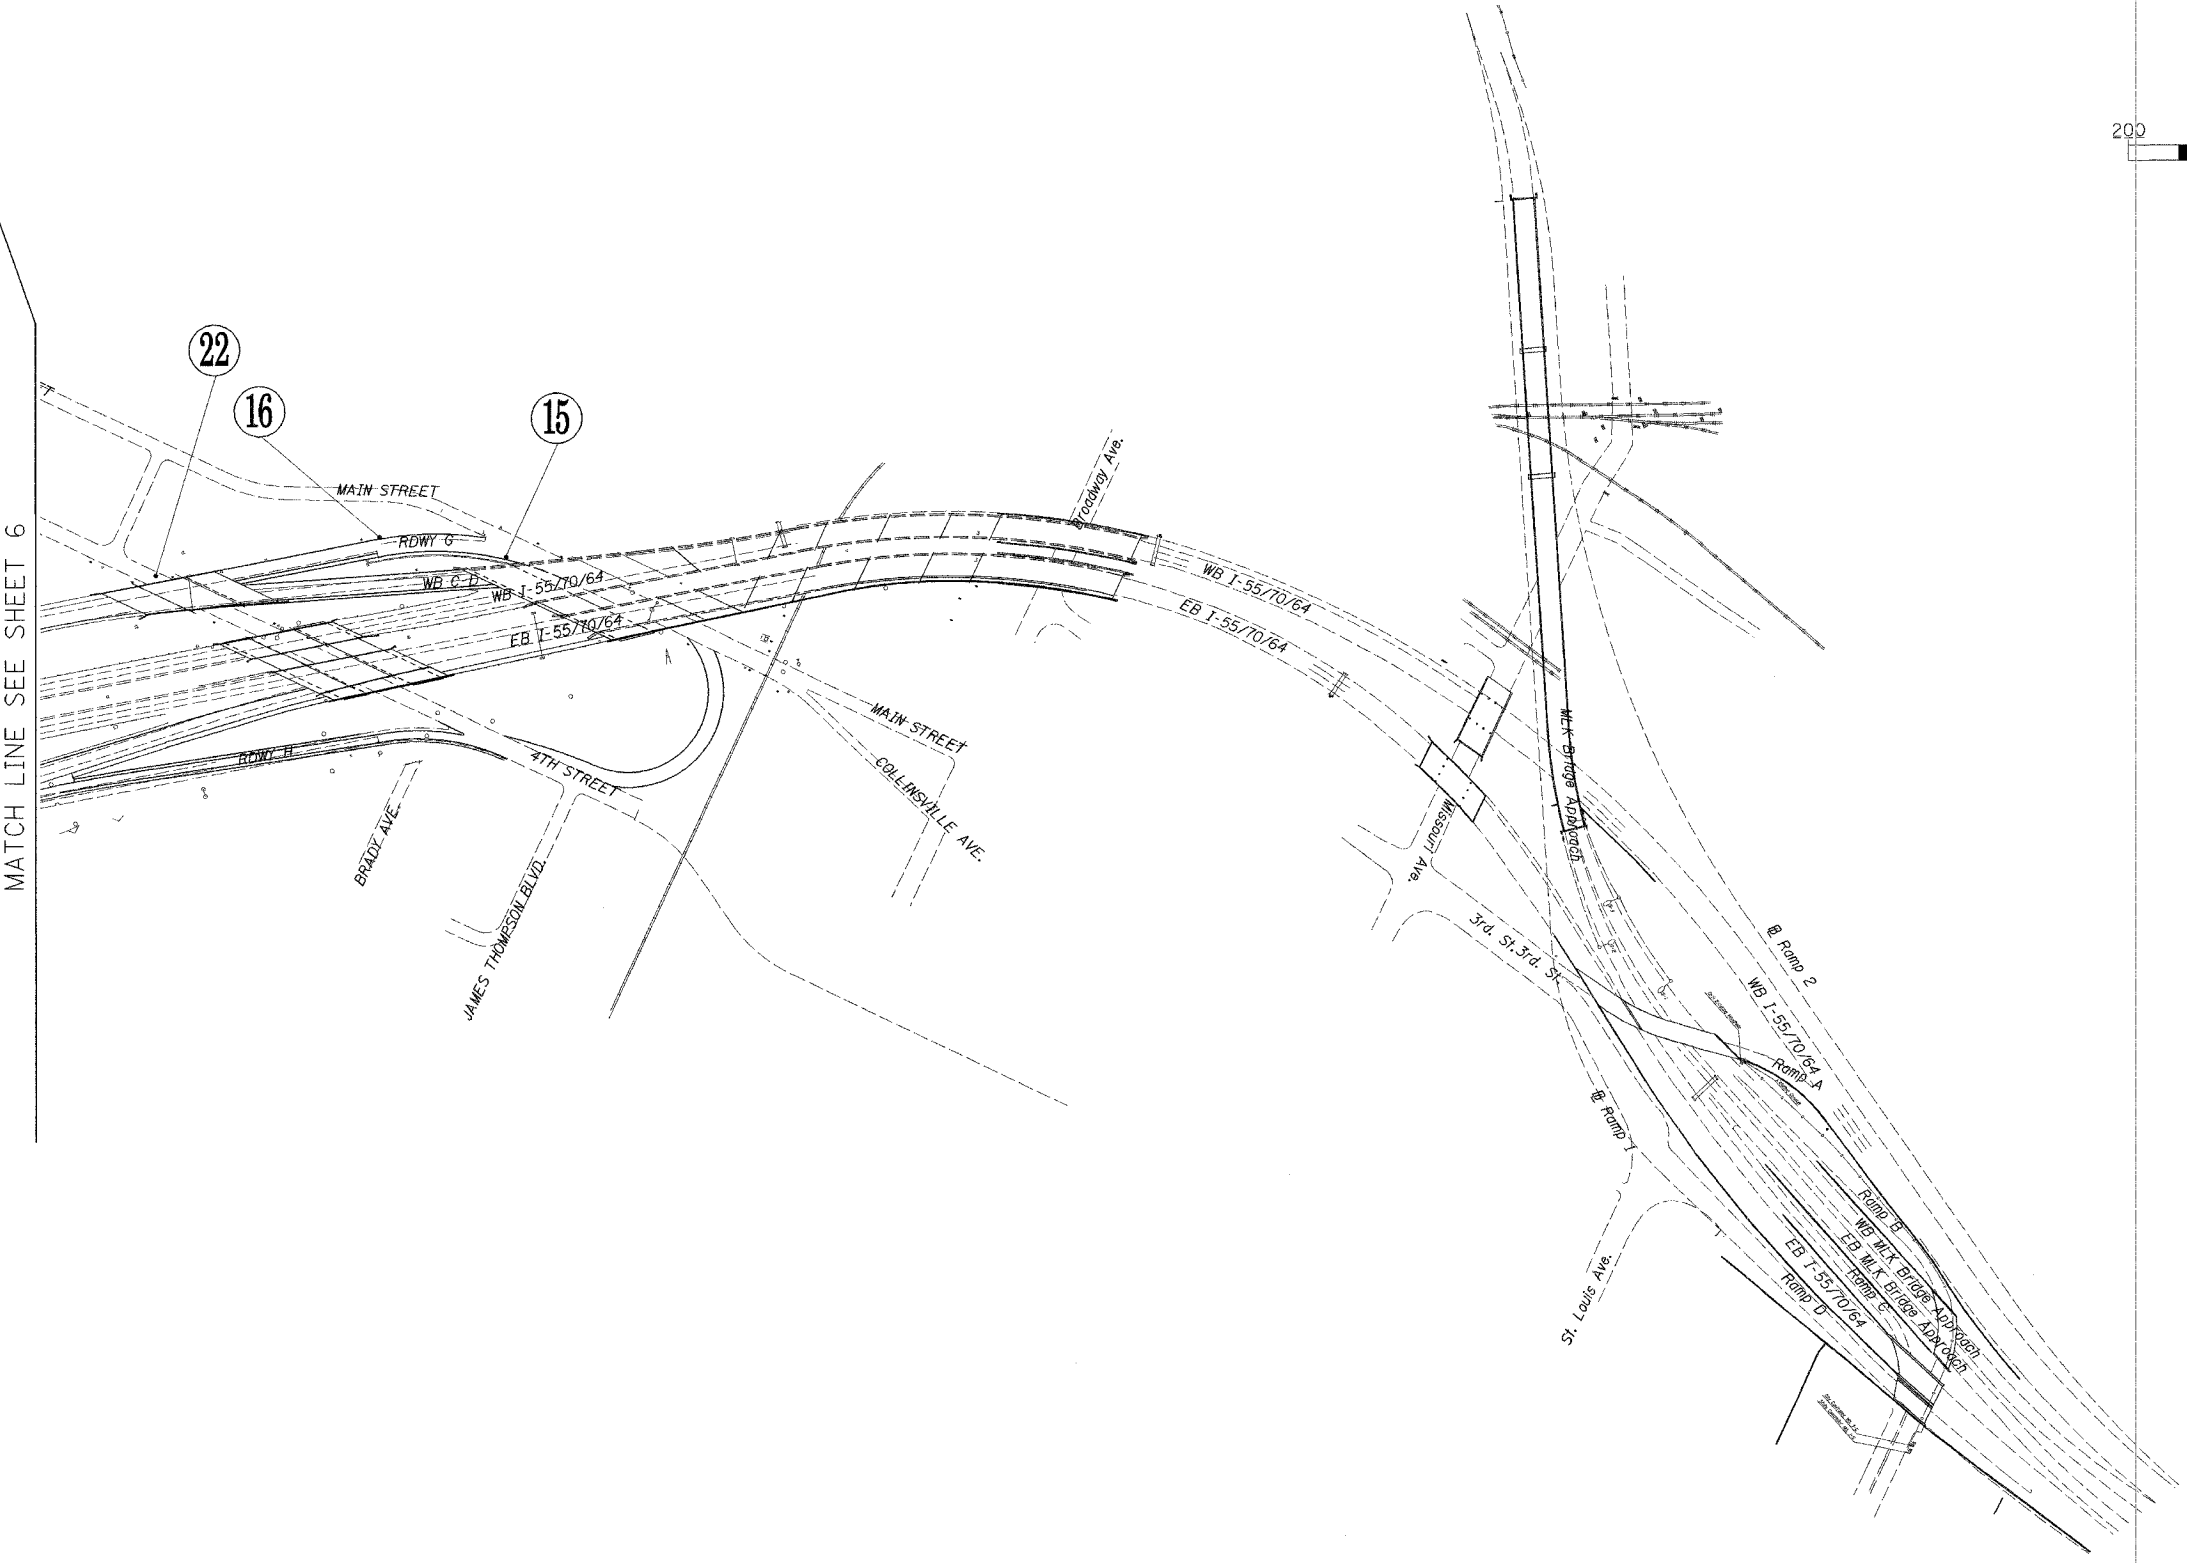

DATE: 4/18/2006  
FILENAME: p:\2001\1201-1800\2001.1240\drafting\roadwayrehab\ds\de\trafcont\ds\trafplan\_03.dgn

DESIGNED	IDOT
CHECKED	JEL
DRAWN	IMG
CHECKED	JEL

**SIGNAGE KEY PLAN SHEET 3 OF 3**

STATE OF ILLINOIS  
DEPARTMENT OF TRANSPORTATION  
REHABILITATION AND RETROFIT REPAIRS  
FAI ROUTE 70  
POPLAR STREET BRIDGE APPROACHES  
ST. CLAIR COUNTY

REVISIONS	
NAME	DATE

STRUCTURE NO.  
SCALE: N.T.S.  
DATE: 02/28/2006