

ROUTE NO.	SECTION	COUNTY	TOTAL SHEETS	SHEET NO.
F.A.I. 70	*	ST. CLAIR	111	13
FED. ROAD DIST. NO. 7	ILLINOIS	FED. AID PROJECT- 1H-70		


* B2-3HV8-3R-3
CONTRACT NO. 76305

NOTES:

- CONTRACTOR SHALL SUPPLY ALL DETOUR AND CONSTRUCTION RELATED SIGNS.
- ALL SIGNS SHALL HAVE REFLECTORIZED BACKGROUND
- CONTRACTOR SHALL COVER ALL TRUSS SIGNS AS INDICATED HEREIN. IN ADDITION, AS DIRECTED BY ENGINEER, CONTRACTOR SHALL COVER ALL EXISTING SPEED LIMIT SIGNS IN THE WORK ZONE.
- CONTRACTOR WILL FURNISH THE POSTS AND ERECT THE SIGNS AT THE LOCATIONS SHOWN ON THIS SHEET, AS DIRECTED BY THE RESIDENT ENGINEER/TECHNICIAN.
- UPON COMPLETION OF THE CONTRACT, THE CONTRACTOR SHALL REMOVE THE SIGNS AND POSTS. THE SIGNS AND POSTS WILL REMAIN THE PROPERTY OF THE CONTRACTOR.
- THE ABOVE NOTED WORK SHALL BE INCLUDED IN THE CONTRACT UNIT PRICE LUMP SUM FOR TRAFFIC CONTROL AND PROTECTION (SPECIAL) AND NO OTHER COMPENSATION WILL BE ALLOWED.

WB I-70/55/64 to Tudor Ave. Detour Route

- Tudor Ave. traffic will bypass exit ramp and continue on WB C-D lanes
- Take SB I-55/WB I-44 Exit #40C.
- Continue traveling SB I-55/WB I-44 to 7th Street interchange Exit #208.
- Turn left at 7th Street; continue South on 7th Street.
- Turn right on Marion Street.
- Turn right to access NB I-55 On-Ramp.
- Continue traveling NB I-55 to Poplar Street Bridge.
- Continue across Poplar Street Bridge to Tudor Ave.

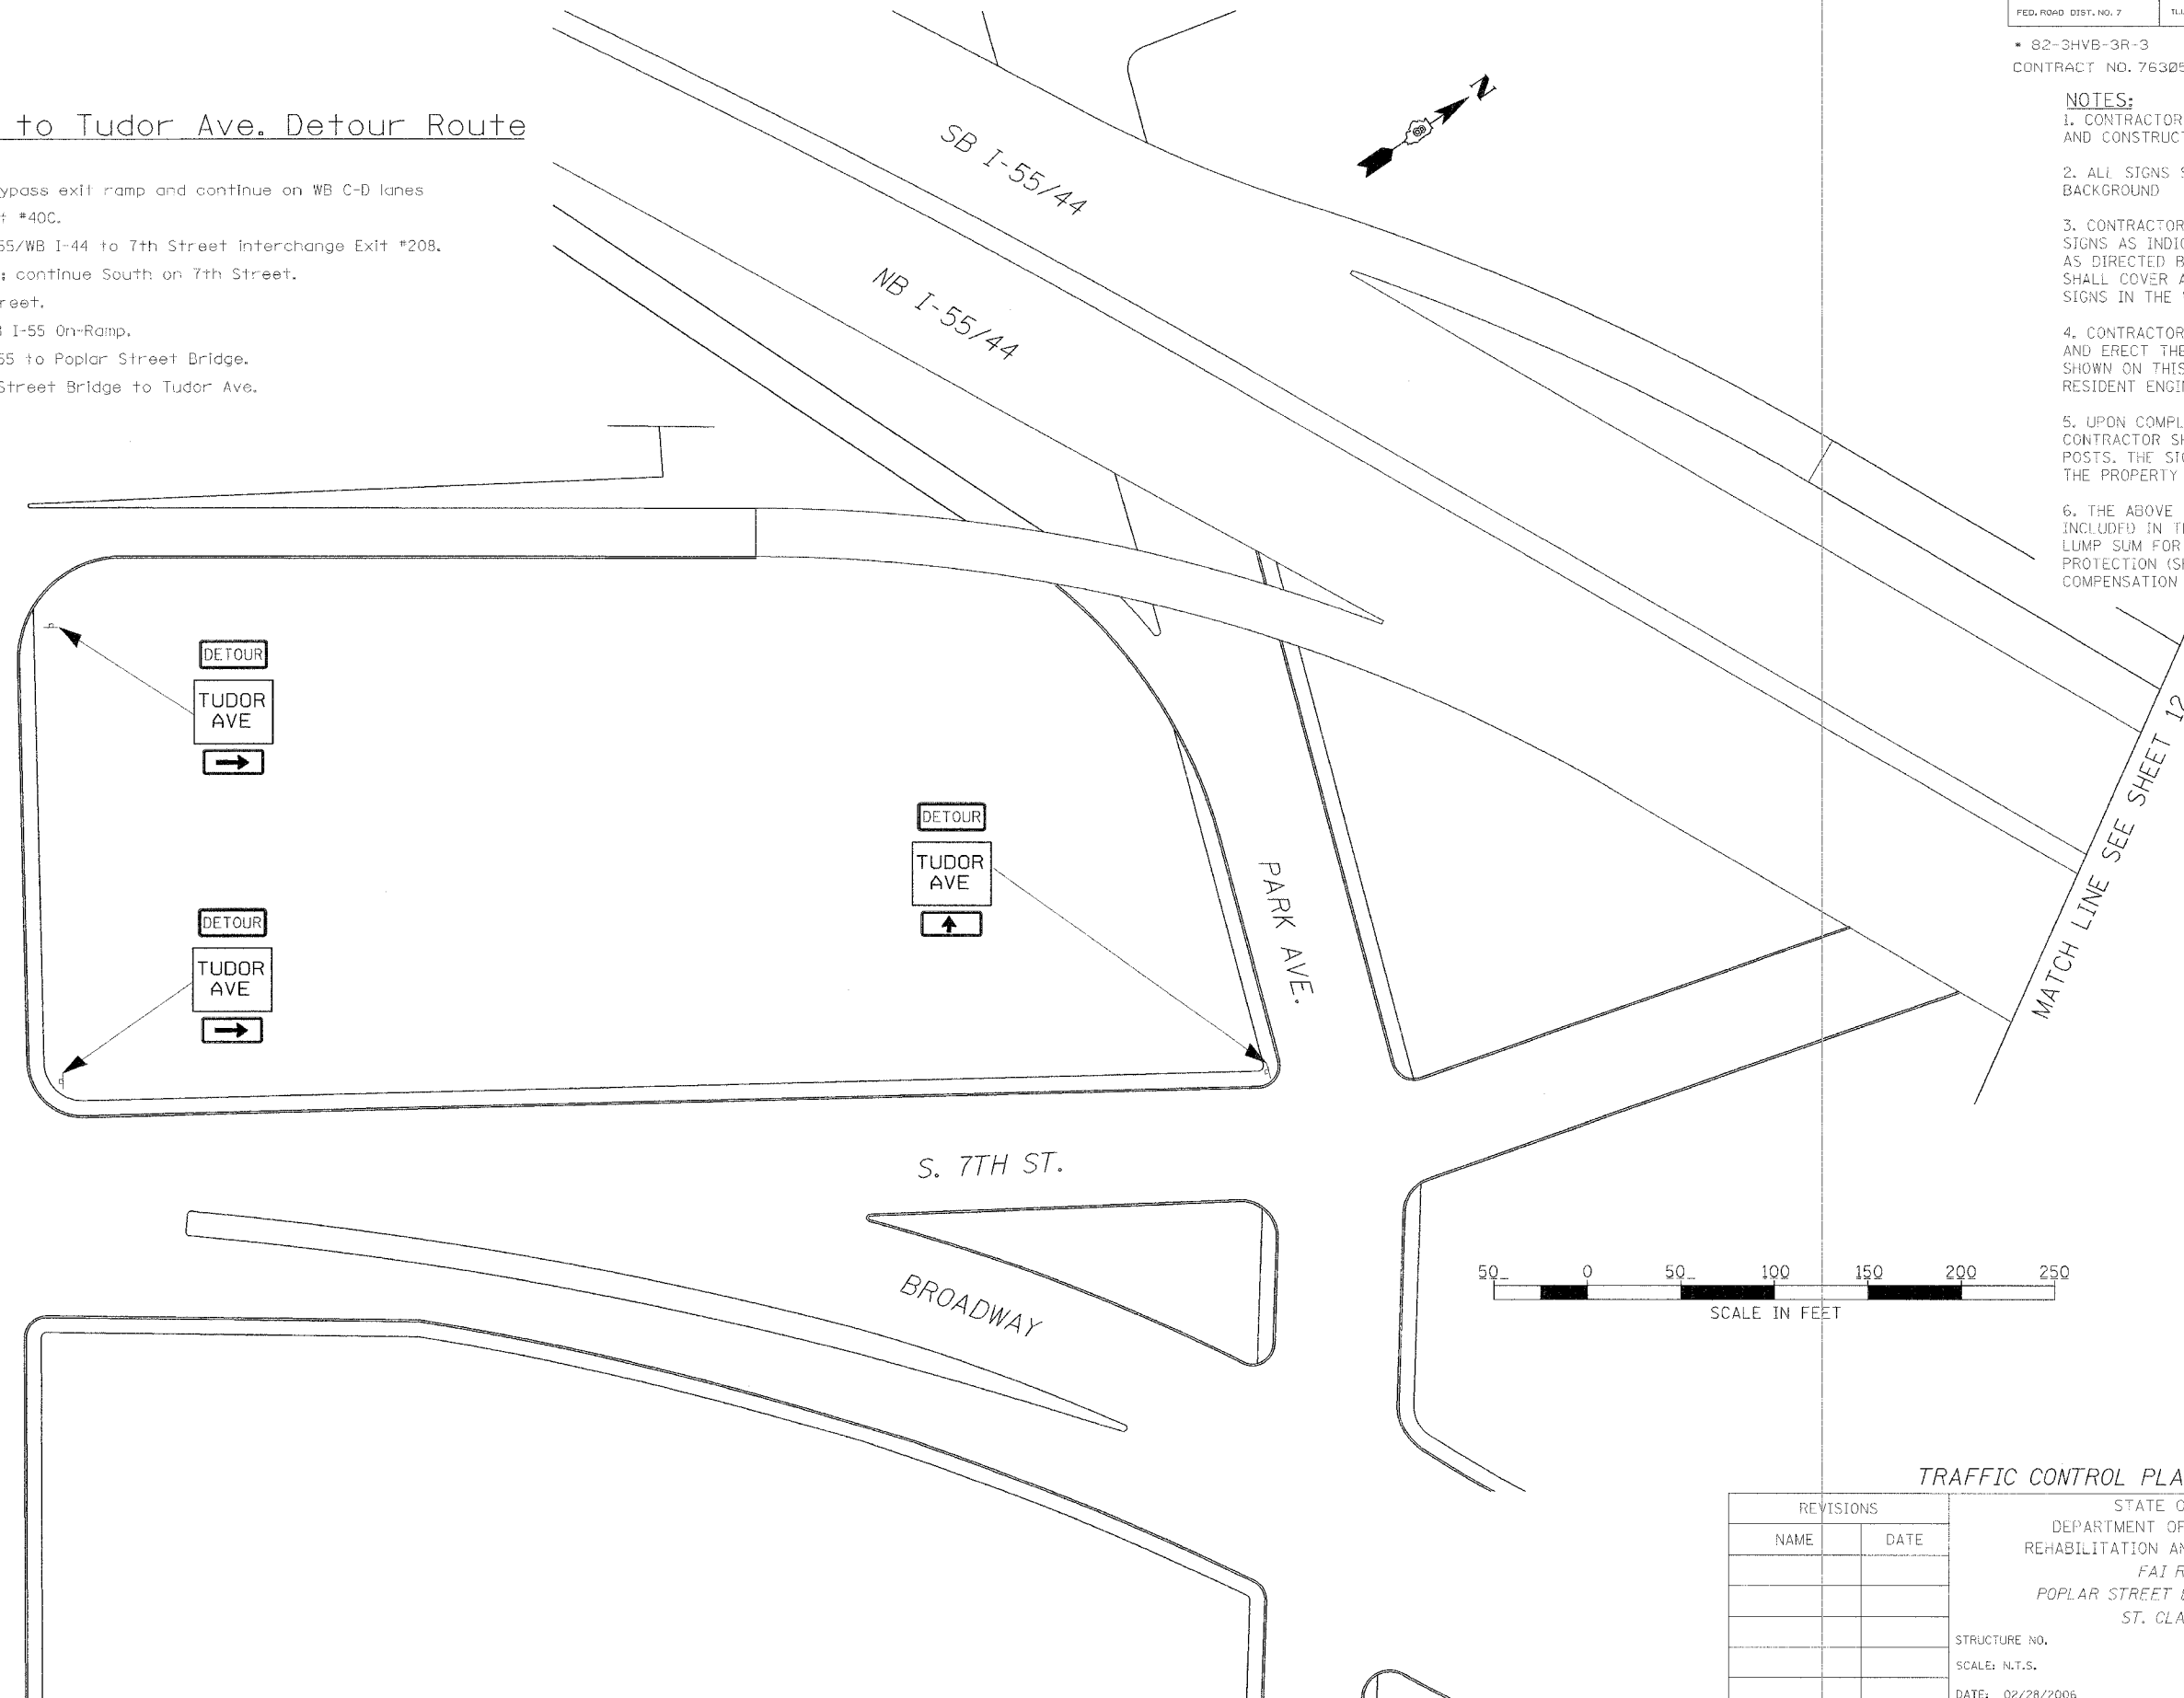

DATE: 4/18/2006
FILENAME: P:\2001\1201-1300\20011240\drafting\roadwayrehab_ds\ds_traffic\ds_stg2_det_02.dgn

DESIGNED	IDOT
CHECKED	JEL
DRAWN	IMG
CHECKED	JEL

REVISIONS	
NAME	DATE

TRAFFIC CONTROL PLAN-DETOUR STAGE II

STATE OF ILLINOIS
DEPARTMENT OF TRANSPORTATION
REHABILITATION AND RETROFIT REPAIRS
FAI ROUTE TO
POPLAR STREET BRIDGE APPROACHES
ST. CLAIR COUNTY

STRUCTURE NO.
SCALE: N.T.S.
DATE: 02/28/2006