



ROUTE NO.	SECTION	COUNTY	TOTAL SHEETS	SHEET NO.
F.A.I. 70	*	ST. CLAIR	111	14
FED. ROAD DIST. NO. 7	ILLINOIS	FED. AID PROJECT- 1H-70		

\* 82-3HVB-3R-3  
CONTRACT NO. 76305

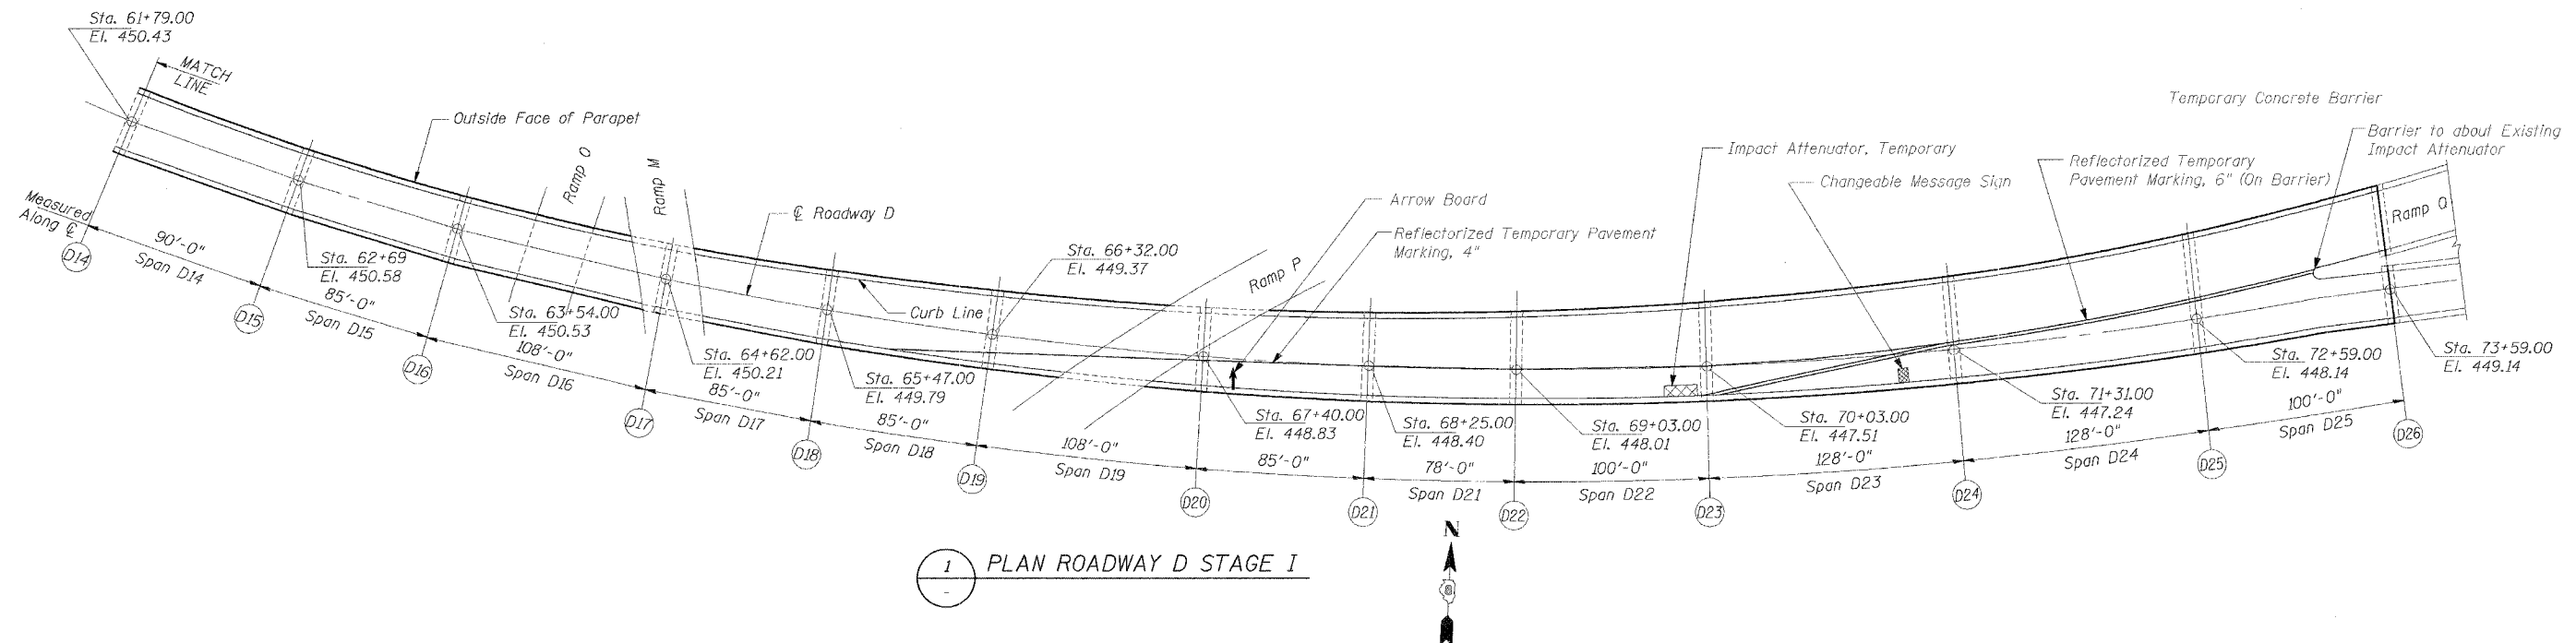

1 PLAN ROADWAY D STAGE I

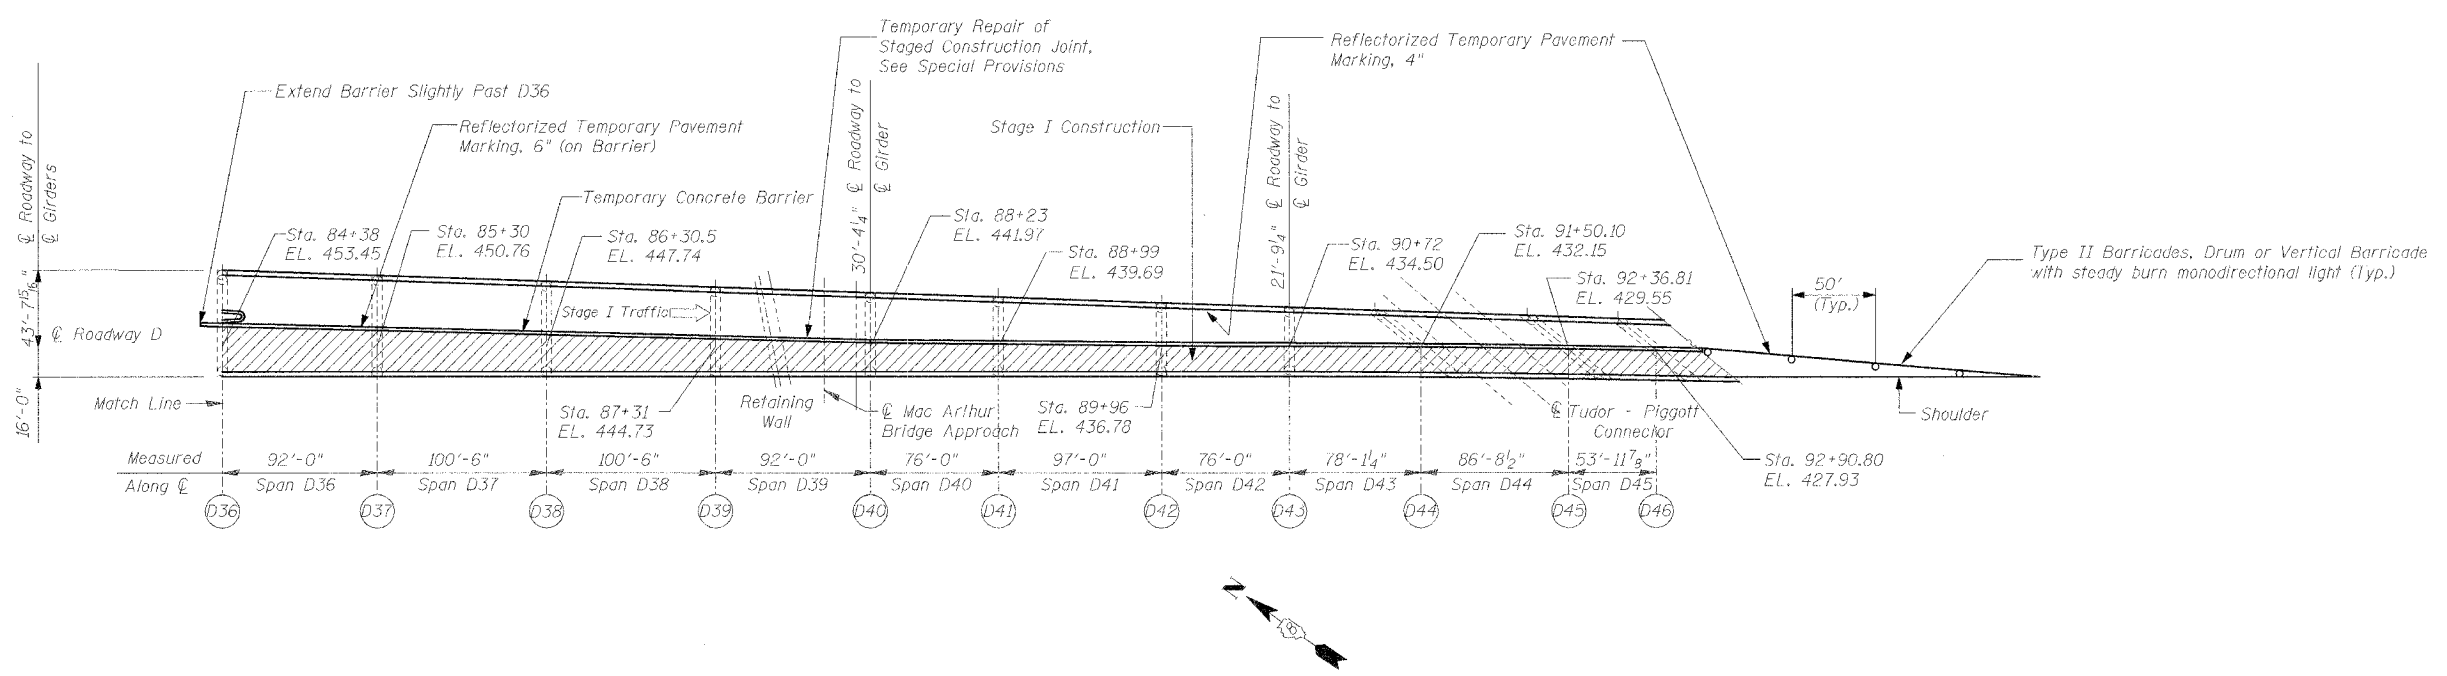

2 PLAN ROADWAY D STAGE I

DATE: 4/19/2006  
FILENAME: p:\2001\1201-1300\2001.1240\drafting\roadwayrehab\_ds\ds trafcont\ds plans\_01.dgn

DESIGNED	IDOT
CHECKED	JEL
DRAWN	IMG
CHECKED	JEL

REVISIONS	
NAME	DATE

**STAGE I PLAN**  
STATE OF ILLINOIS  
DEPARTMENT OF TRANSPORTATION  
REHABILITATION AND RETROFIT REPAIRS  
FAI ROUTE 70  
POPLAR STREET BRIDGE APPROACHES  
ST. CLAIR COUNTY

STRUCTURE NO.  
SCALE: N.T.S.  
DATE: 02/28/2006