



ROUTE NO.	SECTION	COUNTY	TOTAL SHEETS	SHEET NO.
F.A.I. 70	*	ST. CLAIR	111	22
FED. ROAD DIST. NO. 7	ILLINOIS	* AID PROJECT- 1M-70		

• 82-3HVB-3R-3
CONTRACT NO. 76305

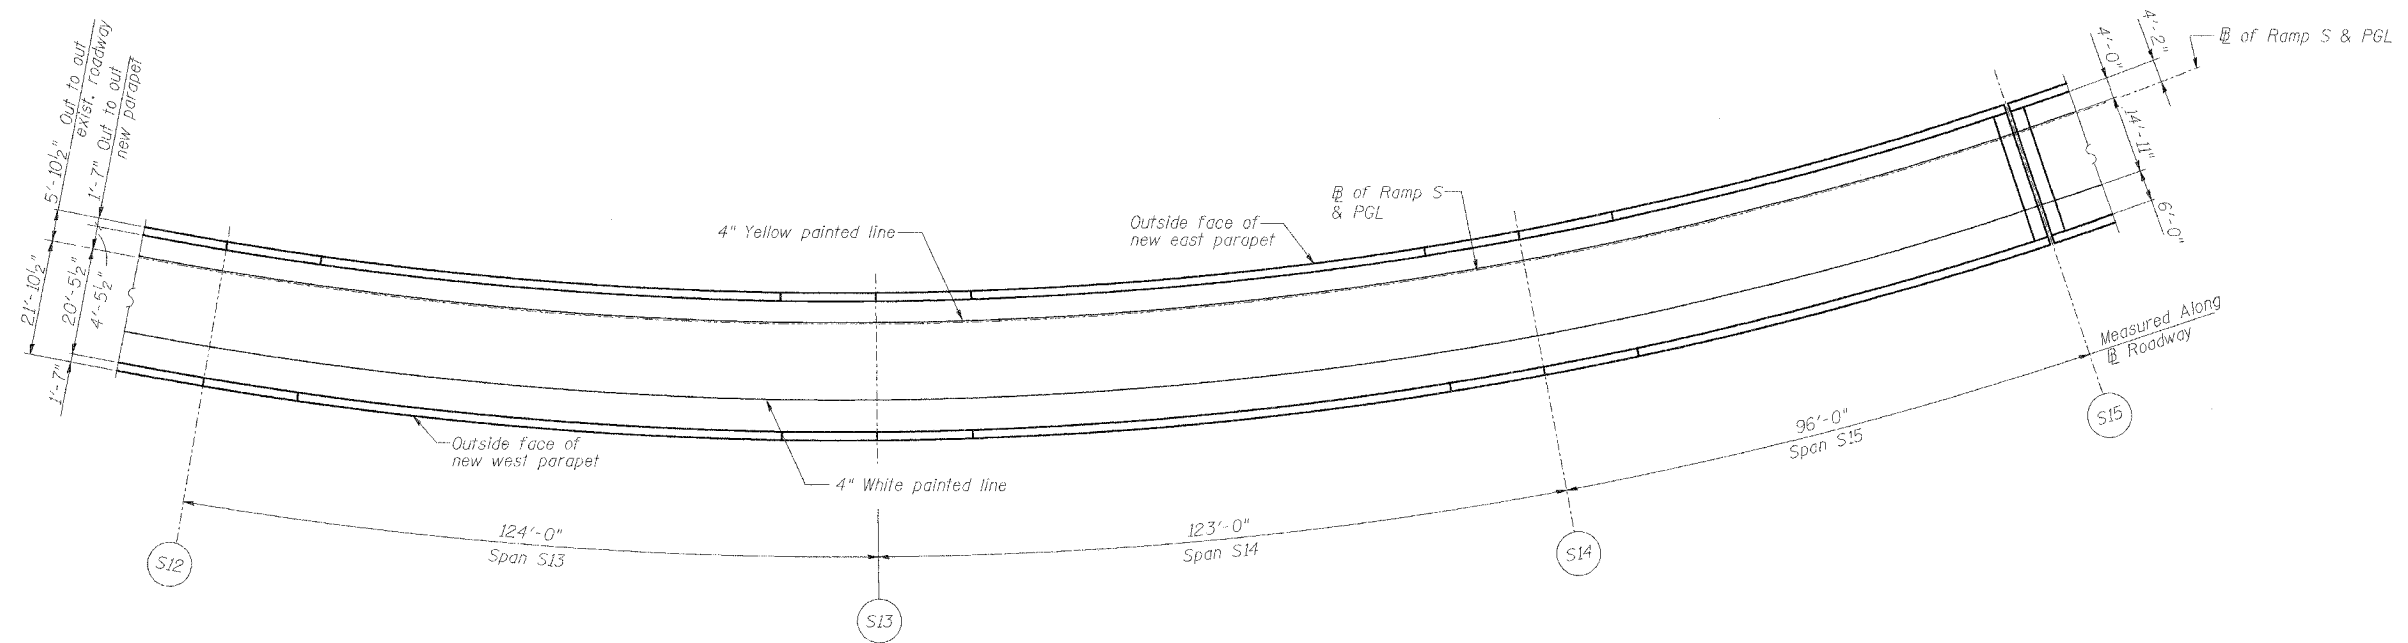

DECK PLAN OF SPANS S13 - S15

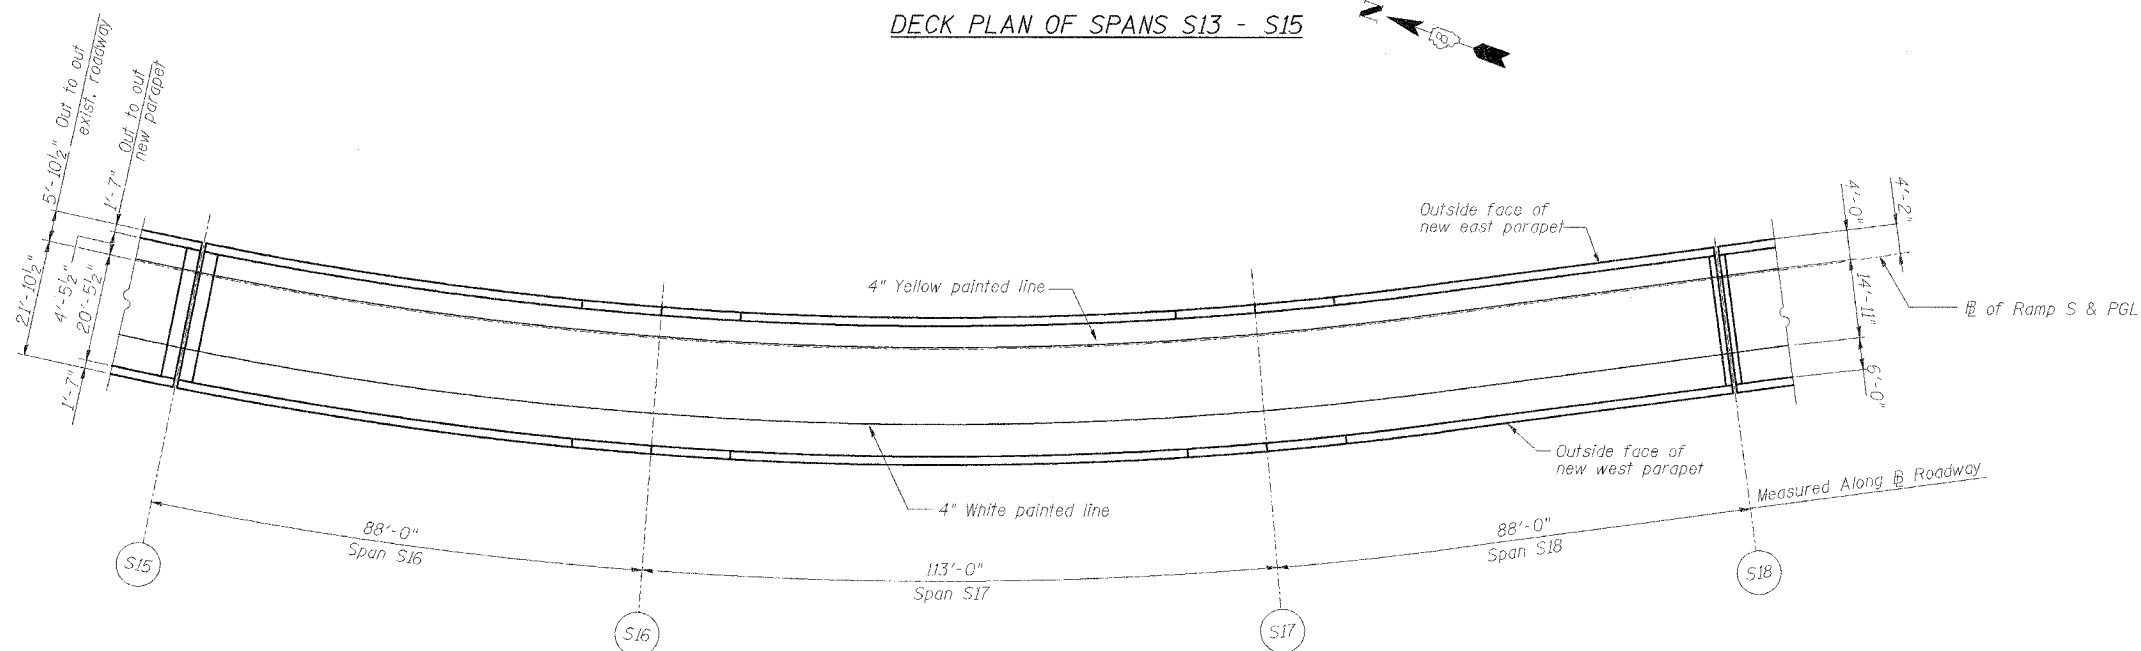

DECK PLAN OF SPANS S16 - S18

DATE: 4/18/2006
FILENAME: P:\2001\1201-1300\2001.1240\drafting\roadwayrehab_de\ ramps\stripe\stripes_s13s16.dgn

DESIGNED	JEL
CHECKED	JPD
DRAWN	CLK
CHECKED	JEL

REVISIONS	
NAME	DATE

STRIPING SPANS S13 - S18

STATE OF ILLINOIS
DEPARTMENT OF TRANSPORTATION
REHABILITATION AND RETROFIT REPAIRS
FAI ROUTE TO
POPLAR STREET BRIDGE APPROACHES
ST. CLAIR COUNTY

STRUCTURE NO.
SCALE: N.T.S.
DATE: 2/28/2006