
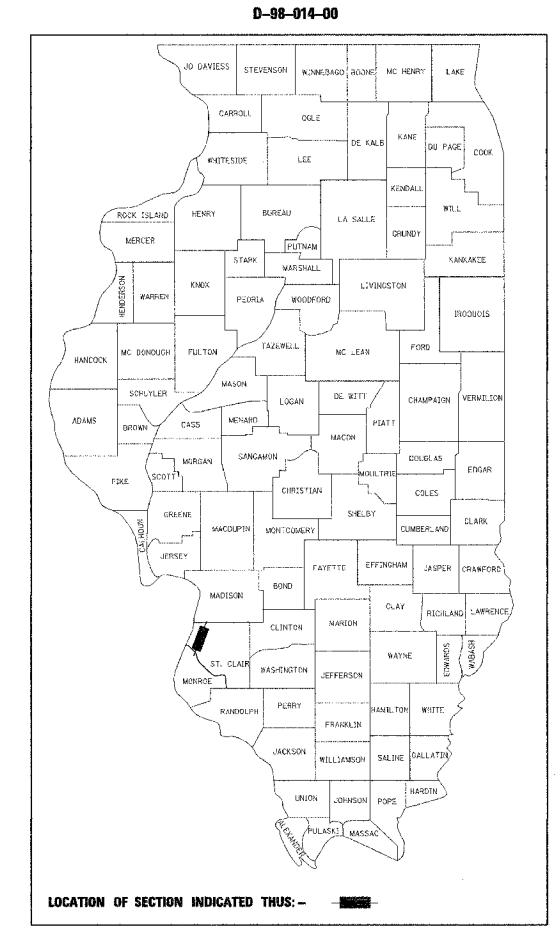


ROUTE NO.	SECTION	COUNTY	TOTAL SHEETS	SHEET NO.
F.A.I. 70	*	ST. CLAIR	111	27
FED. ROAD DIST. NO. 7	ILLINOIS	FED. AID PROJECT - IM-78		

* 82-3HVB-3R-3 SHEET S-4 OF S-44
CONTRACT NO. 76305

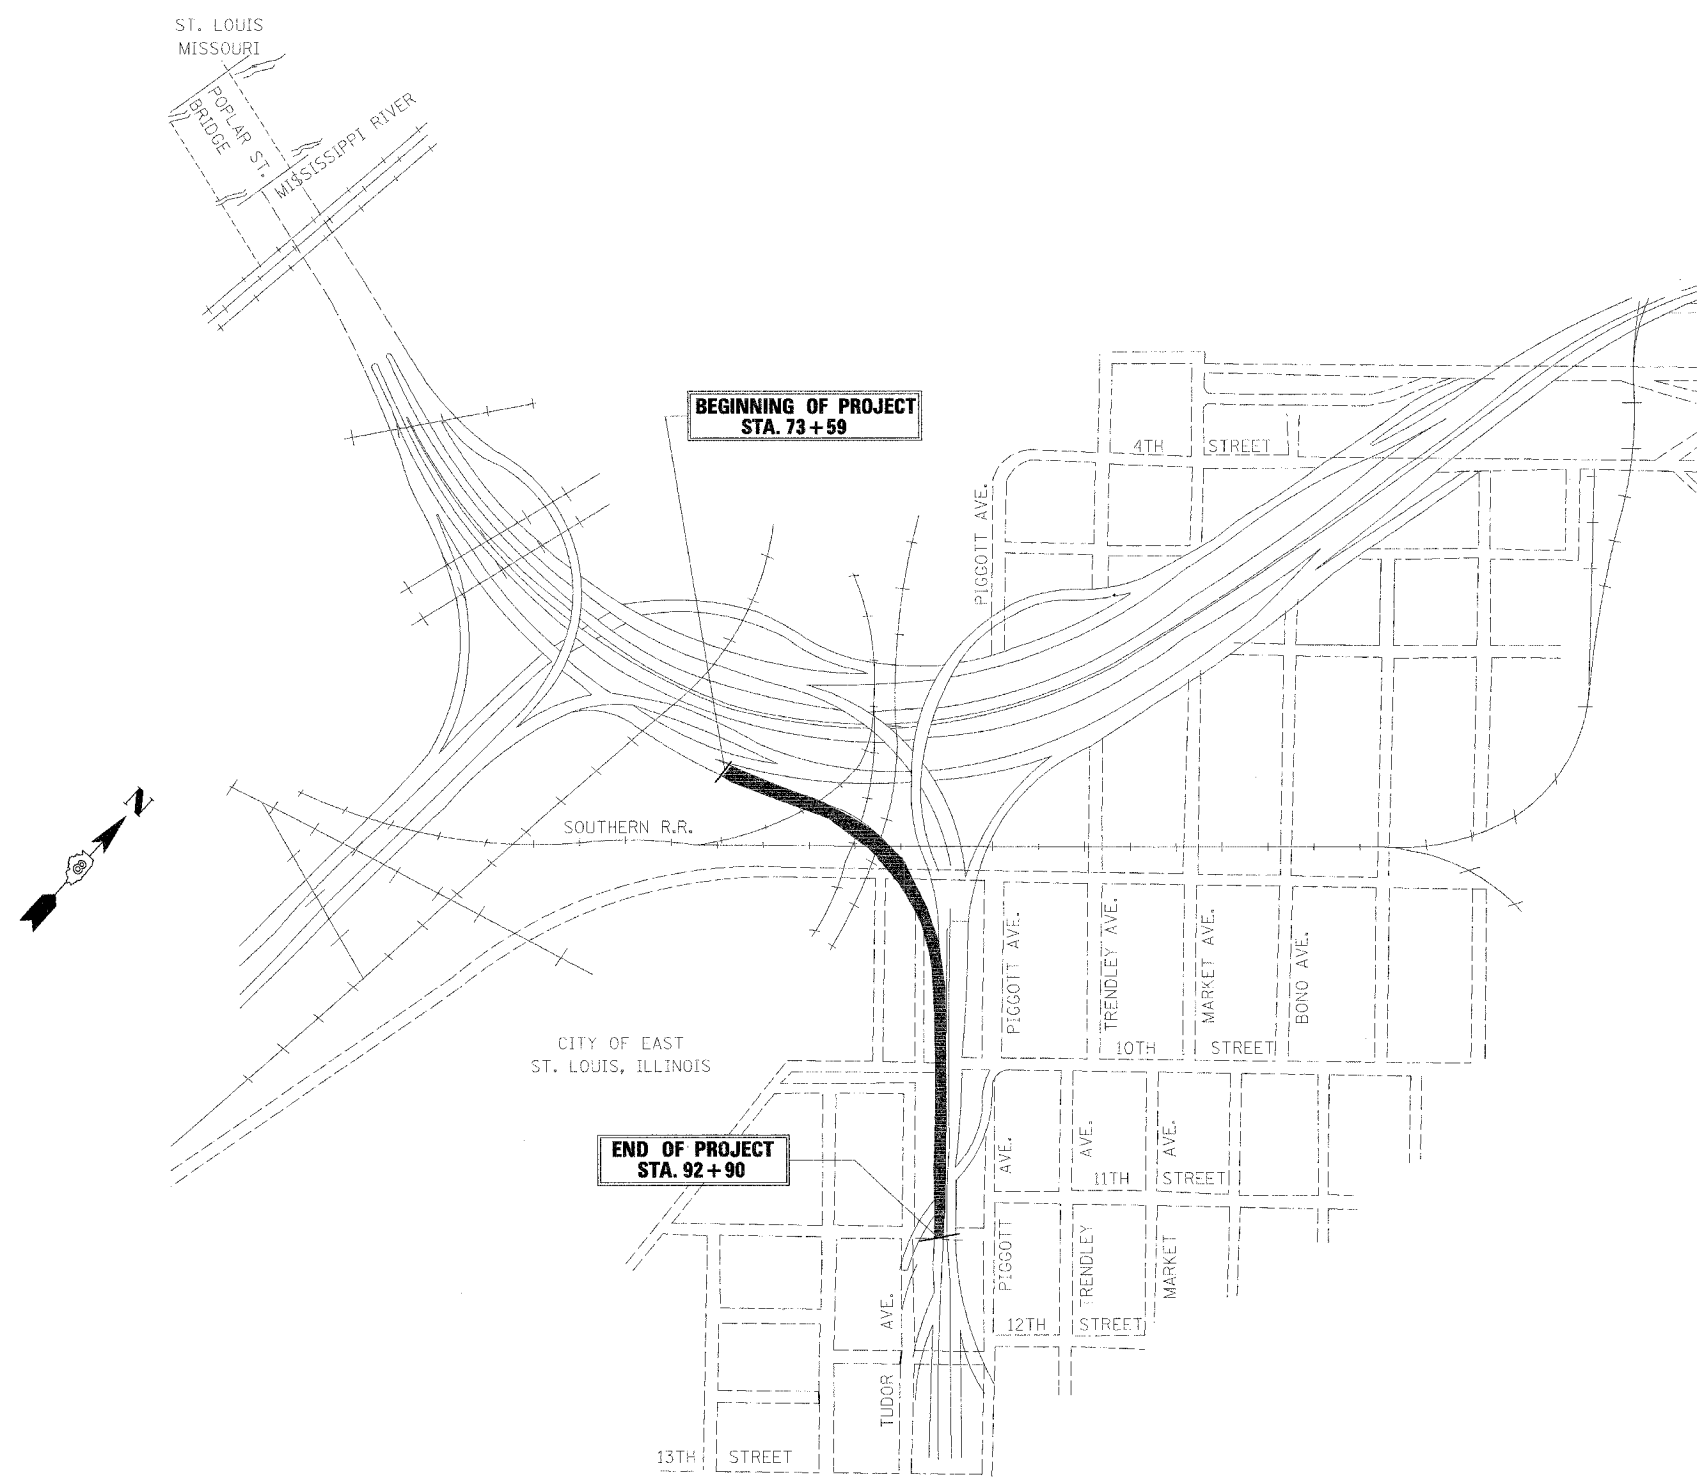

LOCATION SKETCH

OVERALL PROJECT PLAN

Roadway / Ramp	Segment / Pier No.	Structure No.	Year / Structure Type
D	D26-D43	082-0144	1967 Two Girder System
D	D43-D46	082-0144	1967 Multi-Beam System

KEY PLAN

REVISIONS	
NAME	DATE

STATE OF ILLINOIS
DEPARTMENT OF TRANSPORTATION
REHABILITATION AND RETROFIT REPAIRS
FAI ROUTE 70
POPLAR STREET BRIDGE APPROACHES
ST. CLAIR COUNTY

STRUCTURE NO. 082-0142 (RAMP S1)
SCALE:
DATE: 02/28/2006

DATE: 4/19/2006
FILENAME: F:\2001\1201-1300\2001.1240\drafting\roadway\ehab_da\tramp\1_d_keypl.dgn

DESIGNED	VARIOUS
CHECKED	HH
DRAWN	CLK
CHECKED	JEL