



ROUTE NO.	SECTION	COUNTY	TOTAL SHEETS	SHEET NO.
F.A.I. 70	*	ST. CLAIR	111	90
FED. ROAD DIST. NO. 7	ILLINOIS	FED. AID PROJECT- IM-70		

* 82-3HVB-3R-3 SHEET S-23 OF S-44
CONTRACT NO. 76305

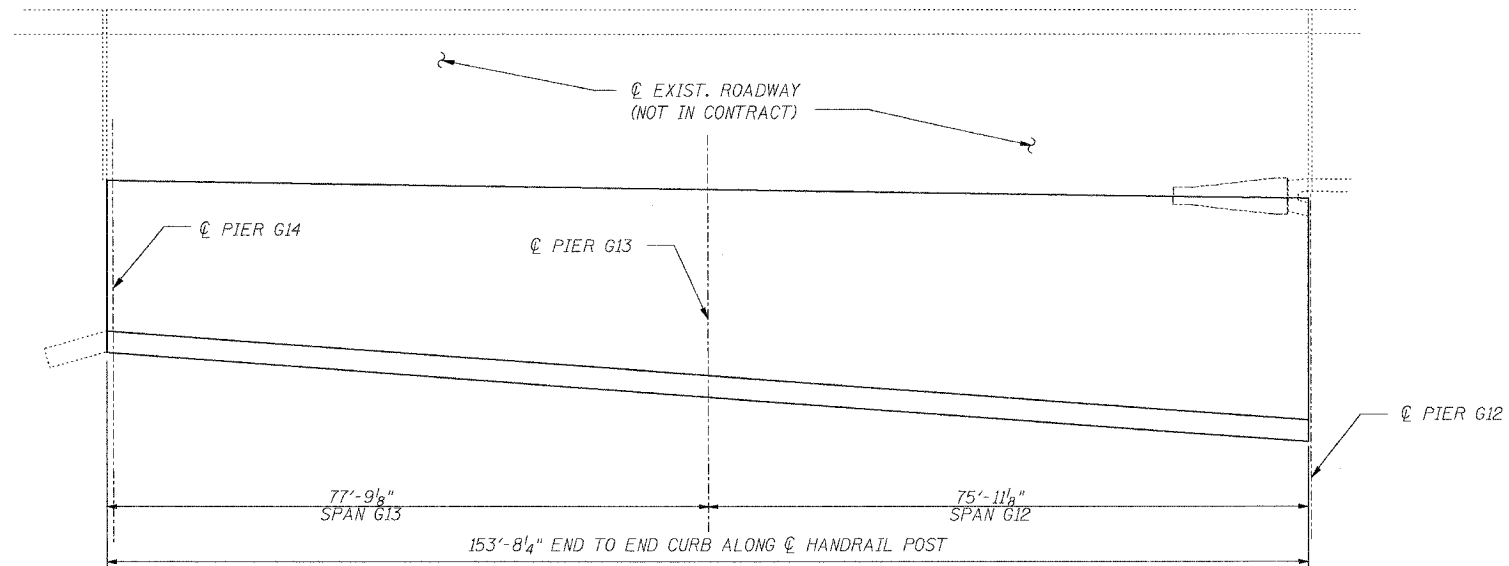

PLAN

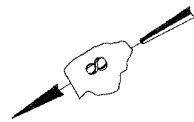

ANTICIPATED DECK REPAIR QUANTITIES (ft.²)

SPAN	2005 ANTICIPATED PARTIAL DEPTH REPAIRS
G12	210
G13	210

QUANTITIES IN THIS TABLE ARE FOR INFORMATIONAL PURPOSES ONLY AND ARE INCLUDED UNDER THE BRIDGE DECK HYDRO-SCARIFICATION AND BRIDGE DECK MICROSILICA CONCRETE OVERLAY PAY ITEMS. REFER TO SPECIAL PROVISIONS.

NOTES:

INFRARED INSPECTION NOT PERFORMED IN THESE TWO SPANS
SURFACE TYPE: ASPHALT OVERLAY.
ACTUAL REPAIR LOCATIONS SHOULD BE SHOWN ON AS-BUILT DRAWINGS.

INFRARED THERMOGRAPHIC INSPECTION RESULTS

REVISIONS		STATE OF ILLINOIS DEPARTMENT OF TRANSPORTATION REHABILITATION AND RETROFIT REPAIRS FAI ROUTE 70 POPLAR STREET BRIDGE APPROACHES ST. CLAIR COUNTY
NAME	DATE	
		STRUCTURE NO. 082-0142 (RAMP 5)
		SCALE:
		DATE: 02/28/2006



DATE: 4/19/2006
FILENAME: P:\2001\1201-1800\2001.1240\drafting\roadwayrehab_ds\ramps\earth_tech\1_s_ofg123.dgn

DESIGNED	JPD
CHECKED	CSD
DRAWN	CLK
CHECKED	JPD