
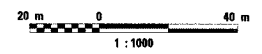


F.A.P. RTE.	SECTION	COUNTY	TOTAL SHEETS	SHEET NO.
310		MADISON	452	73
STA.		TO STA.		
FED. ROAD DIST. NO.		ILLINOIS FED. AID PROJECT		
SECTION 60-14 SECTION 60-14-1B CONTRACT NO. 76321				

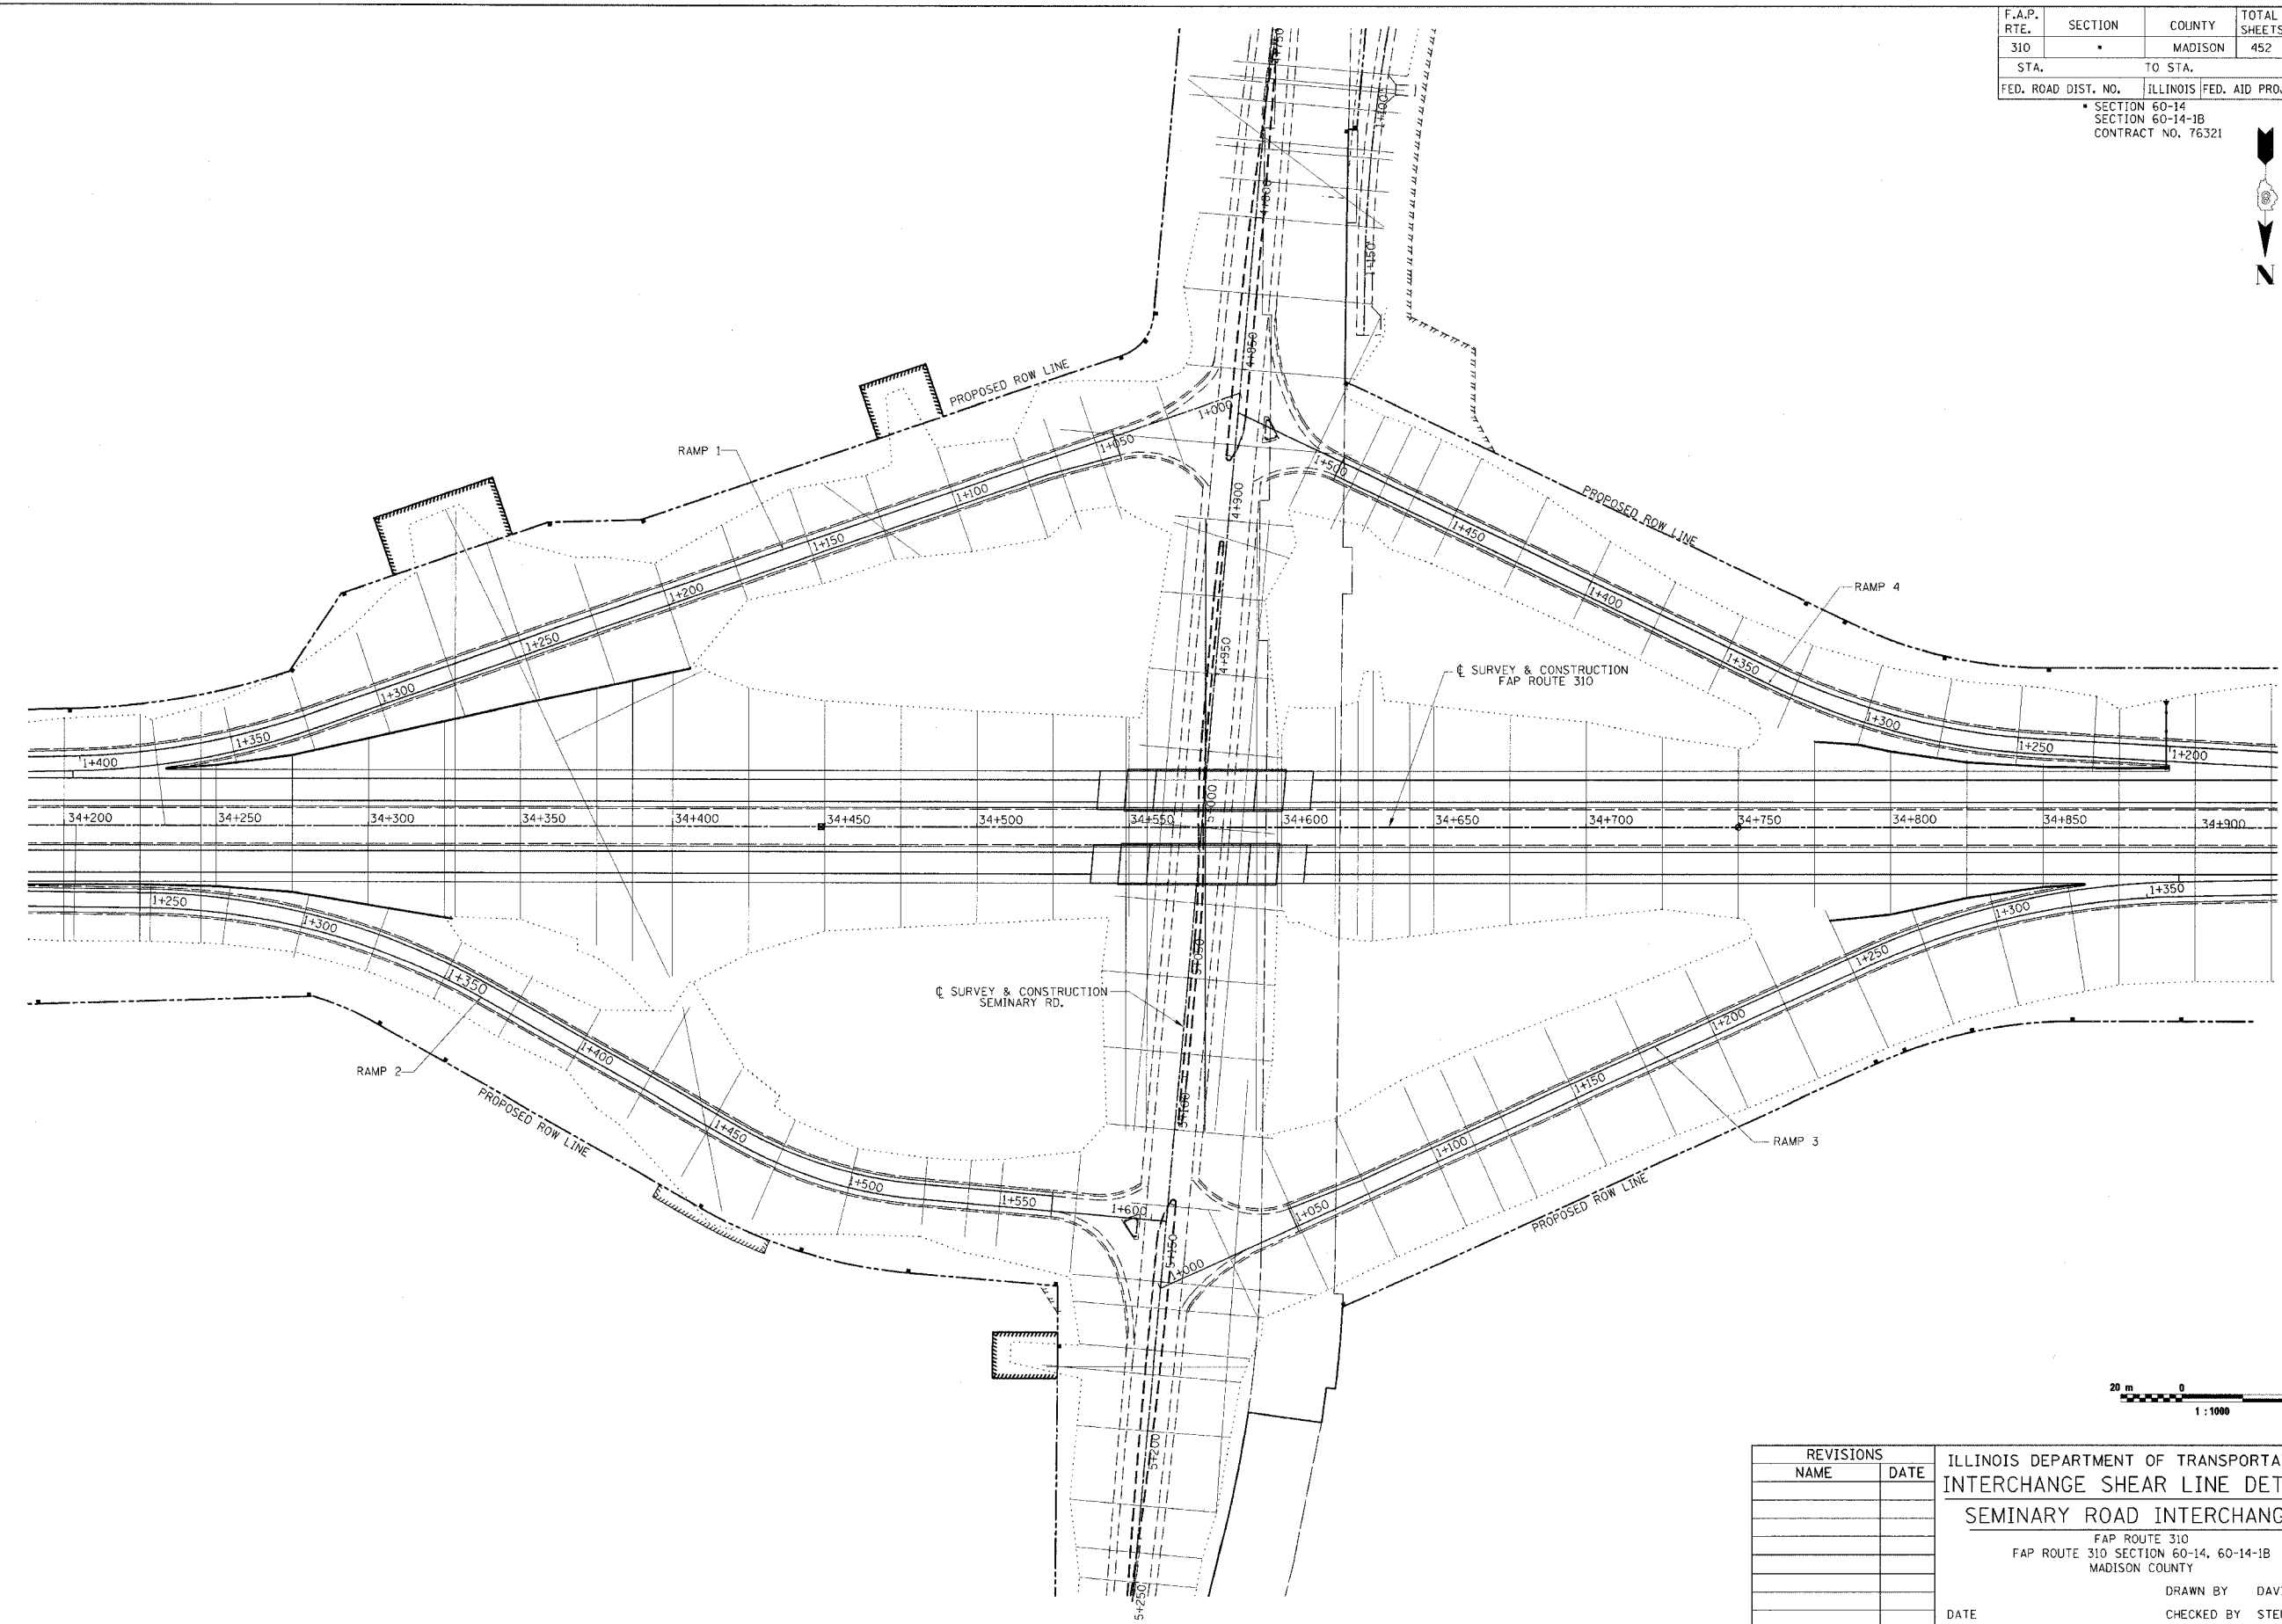

REVISIONS	
NAME	DATE

ILLINOIS DEPARTMENT OF TRANSPORTATION
INTERCHANGE SHEAR LINE DETAIL
SEMINARY ROAD INTERCHANGE
 FAP ROUTE 310
 FAP ROUTE 310 SECTION 60-14, 60-14-1B
 MADISON COUNTY
 DRAWN BY DAVID
 CHECKED BY STEUART
 DATE

INTERCHANGE SHEAR LINE DETAIL, SEMINARY ROAD INTERSECTION