


36 34 32 30 28 26 24 22 20 18 16 14 12 10 8 6 4 2 0 2 4 6 8 10 12 14 16 18 20 22 24 26

F.A.P. RTE.	SECTION	COUNTY	TOTAL SHEETS	SHEET NO.
310		MADISON	452	165
STA. 31+137.000		TO STA.		
FED. ROAD DIST. NO.	ILLINOIS FED. AID PROJECT			
	SECTION 60-14			
	SECTION 60-14-1B			

DRAWN BY: [ ]  
 CHECKED BY: [ ]  
 DATE: [ ]

DRAWN BY: [ ]  
 CHECKED BY: [ ]  
 DATE: [ ]

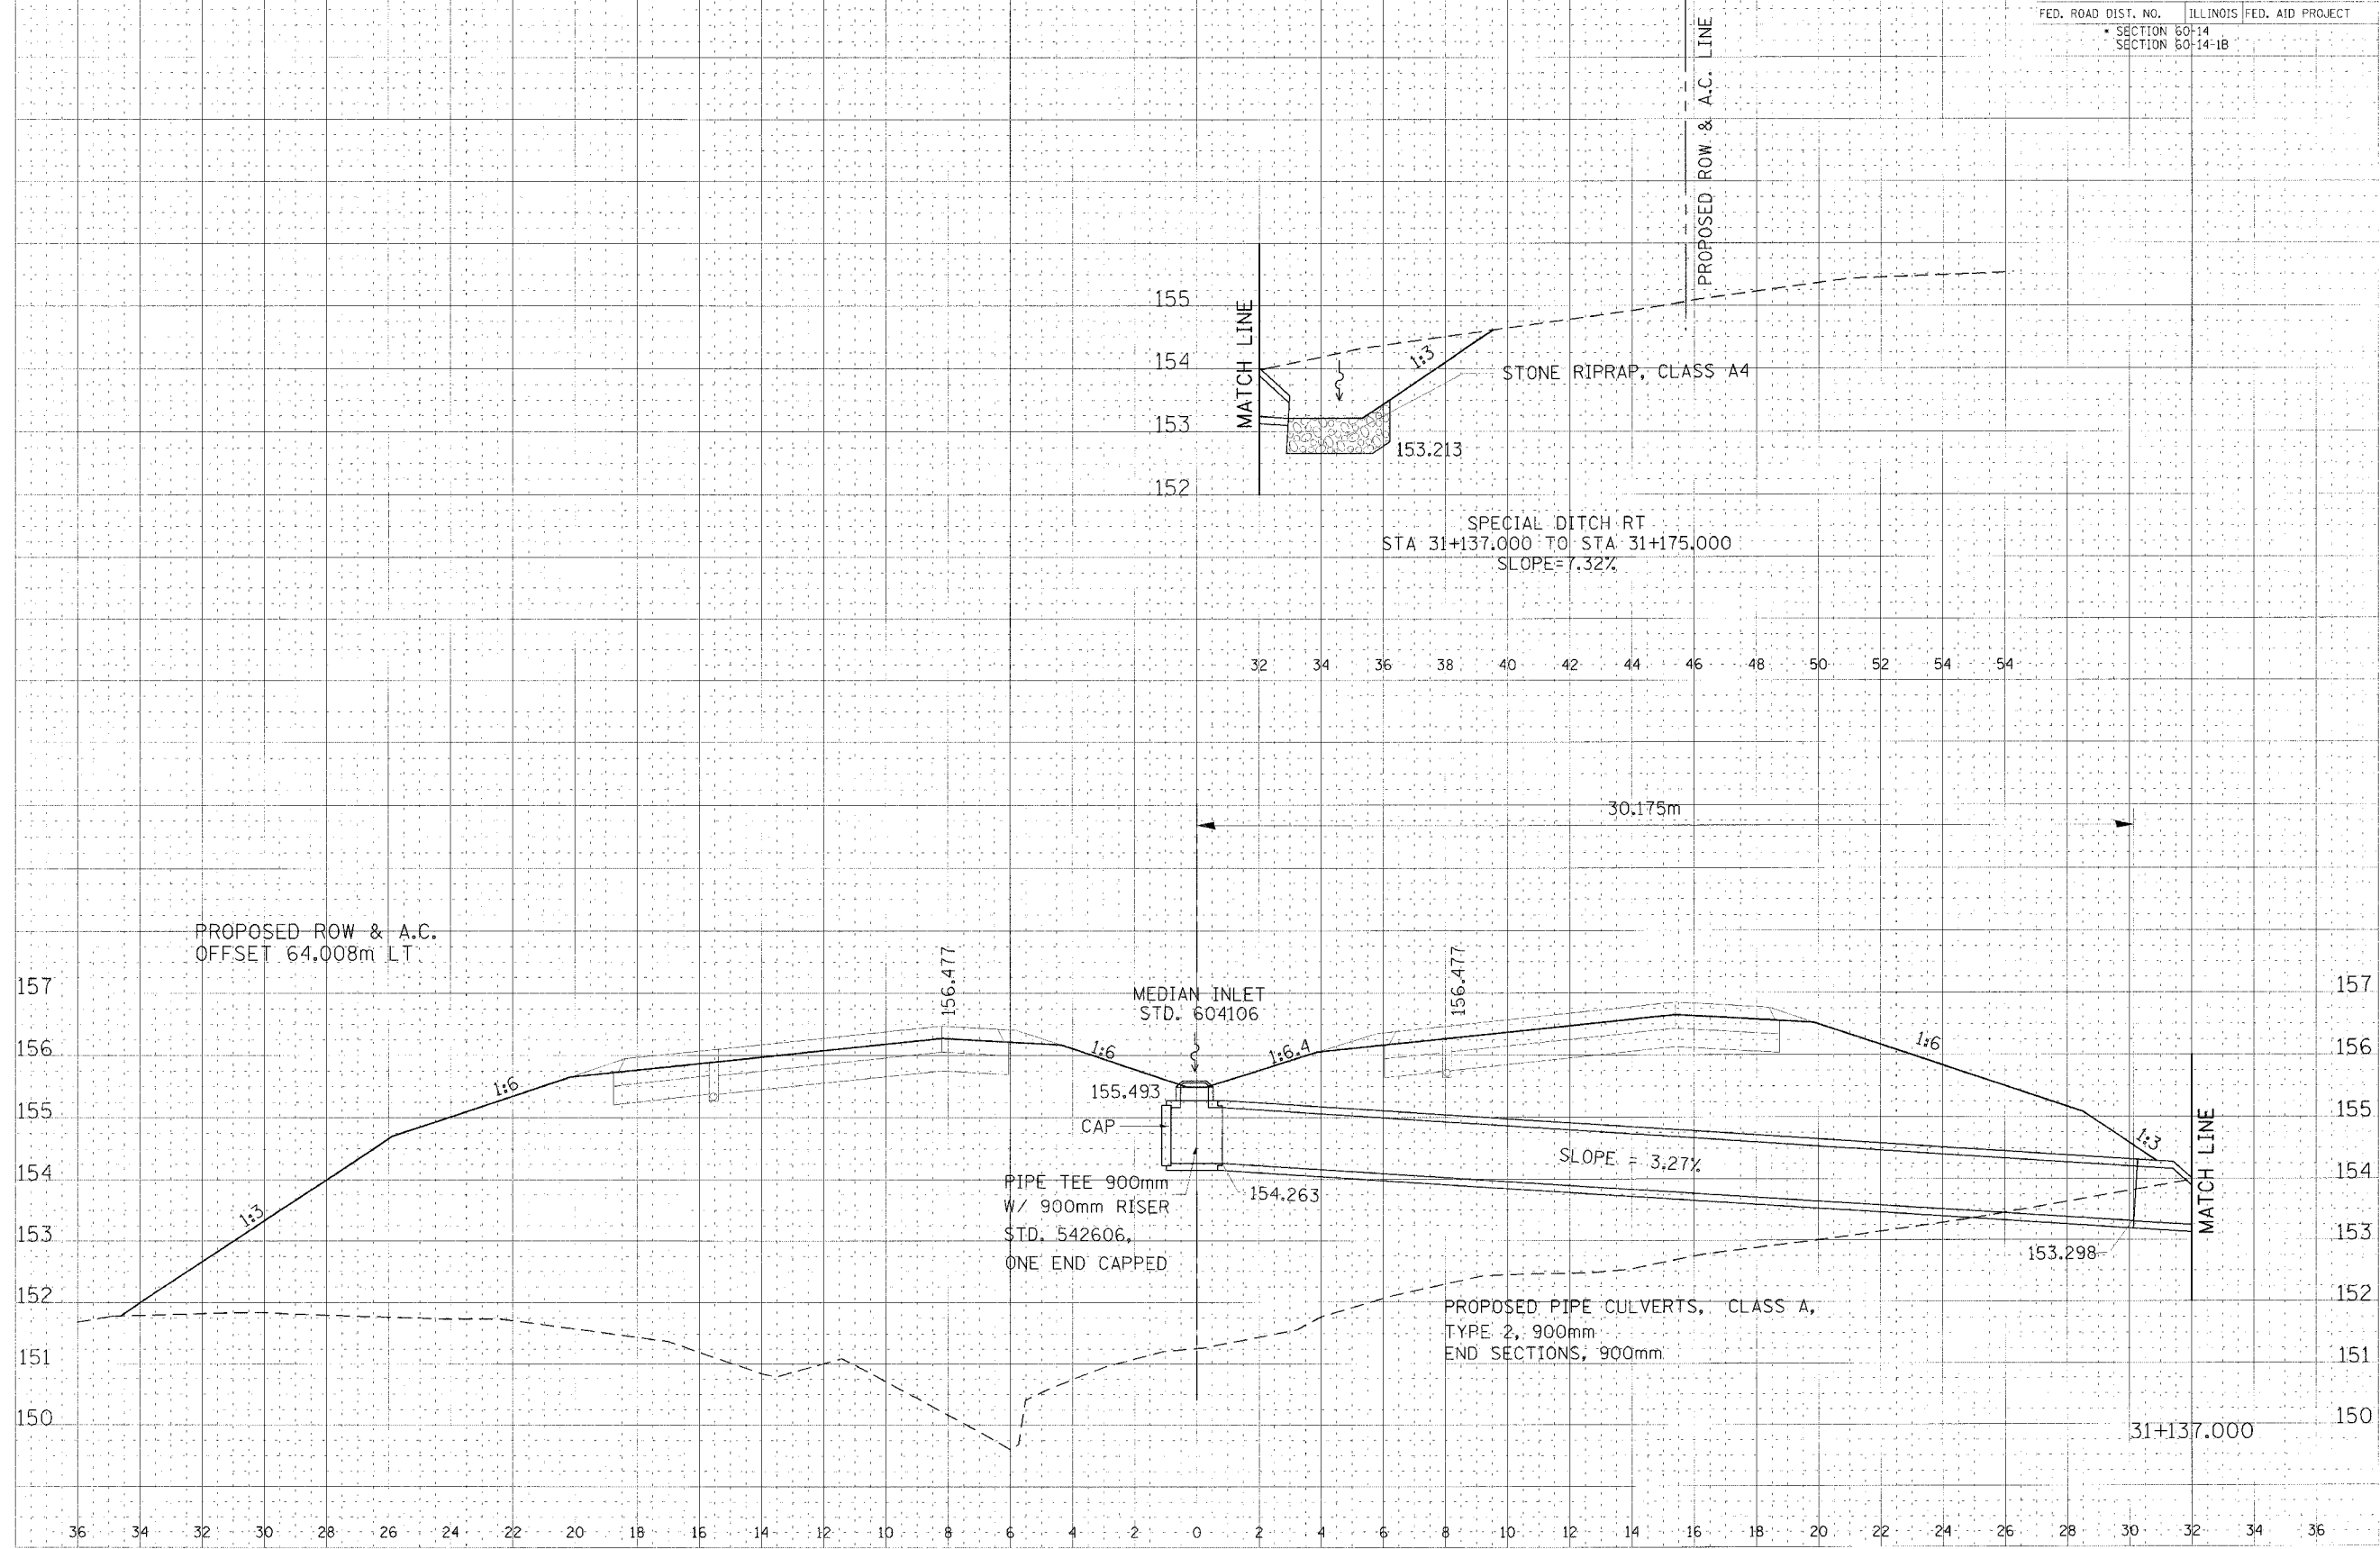

CULVERT PROFILE, FAP ROUTE 310, STA 31+137.000