


F.A.P. RTE.	SECTION	COUNTY	TOTAL SHEETS	SHEET NO.
310		MADISON	452	284
STA. 32+200.000		TO STA.		
FED. ROAD DIST. NO.		ILLINOIS	FED. AID PROJECT	
SECTION 60-14		SECTION 60-14-1B		

DATE	BY	CHKD.
PROJECT NO.	DATE	BY
REVISION	DATE	BY

DATE	BY	CHKD.
PROJECT NO.	DATE	BY
REVISION	DATE	BY

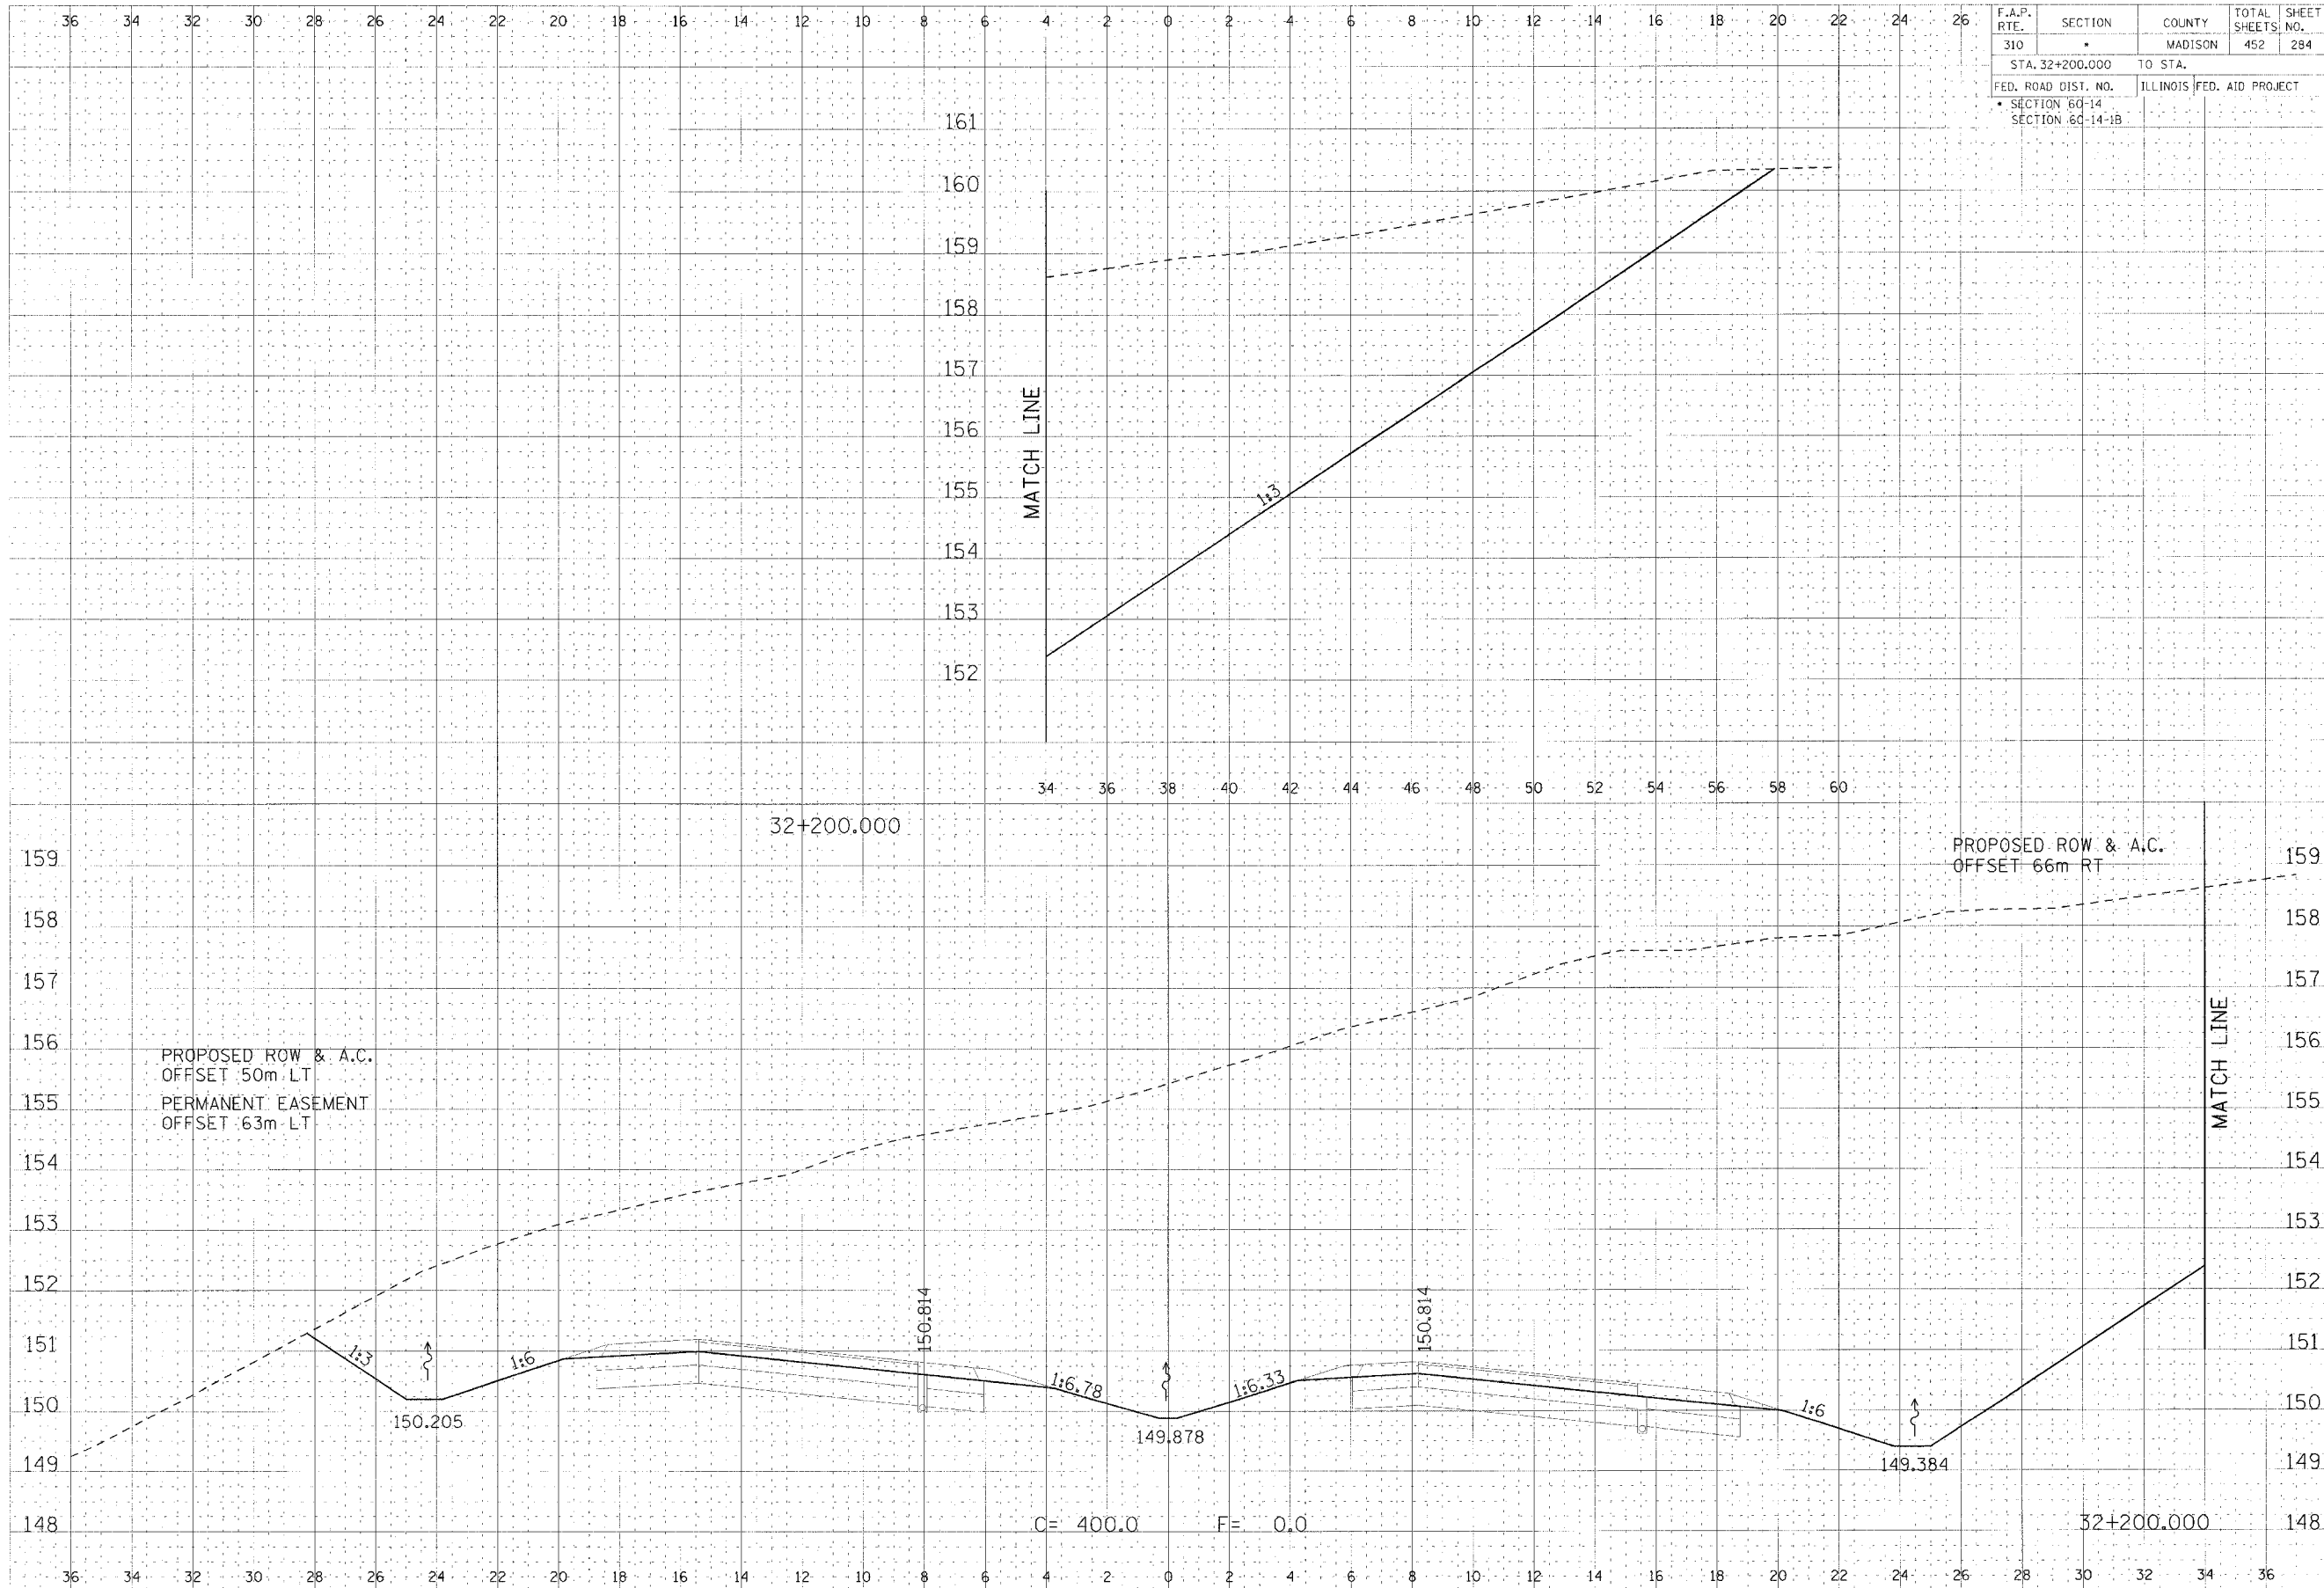

CROSS SECTION, FAP ROUTE 310, STA 32+200.000