


F.A.P. RTE.	SECTION	COUNTY	TOTAL SHEETS	SHEET NO.
310		MADISON	452	298
STA. 32+700.000		TO STA. 32+725.000		
FED. ROAD DIST. NO.		ILLINOIS FED. AID PROJECT		
SECTION 60-14				
SECTION 60-14-1B				

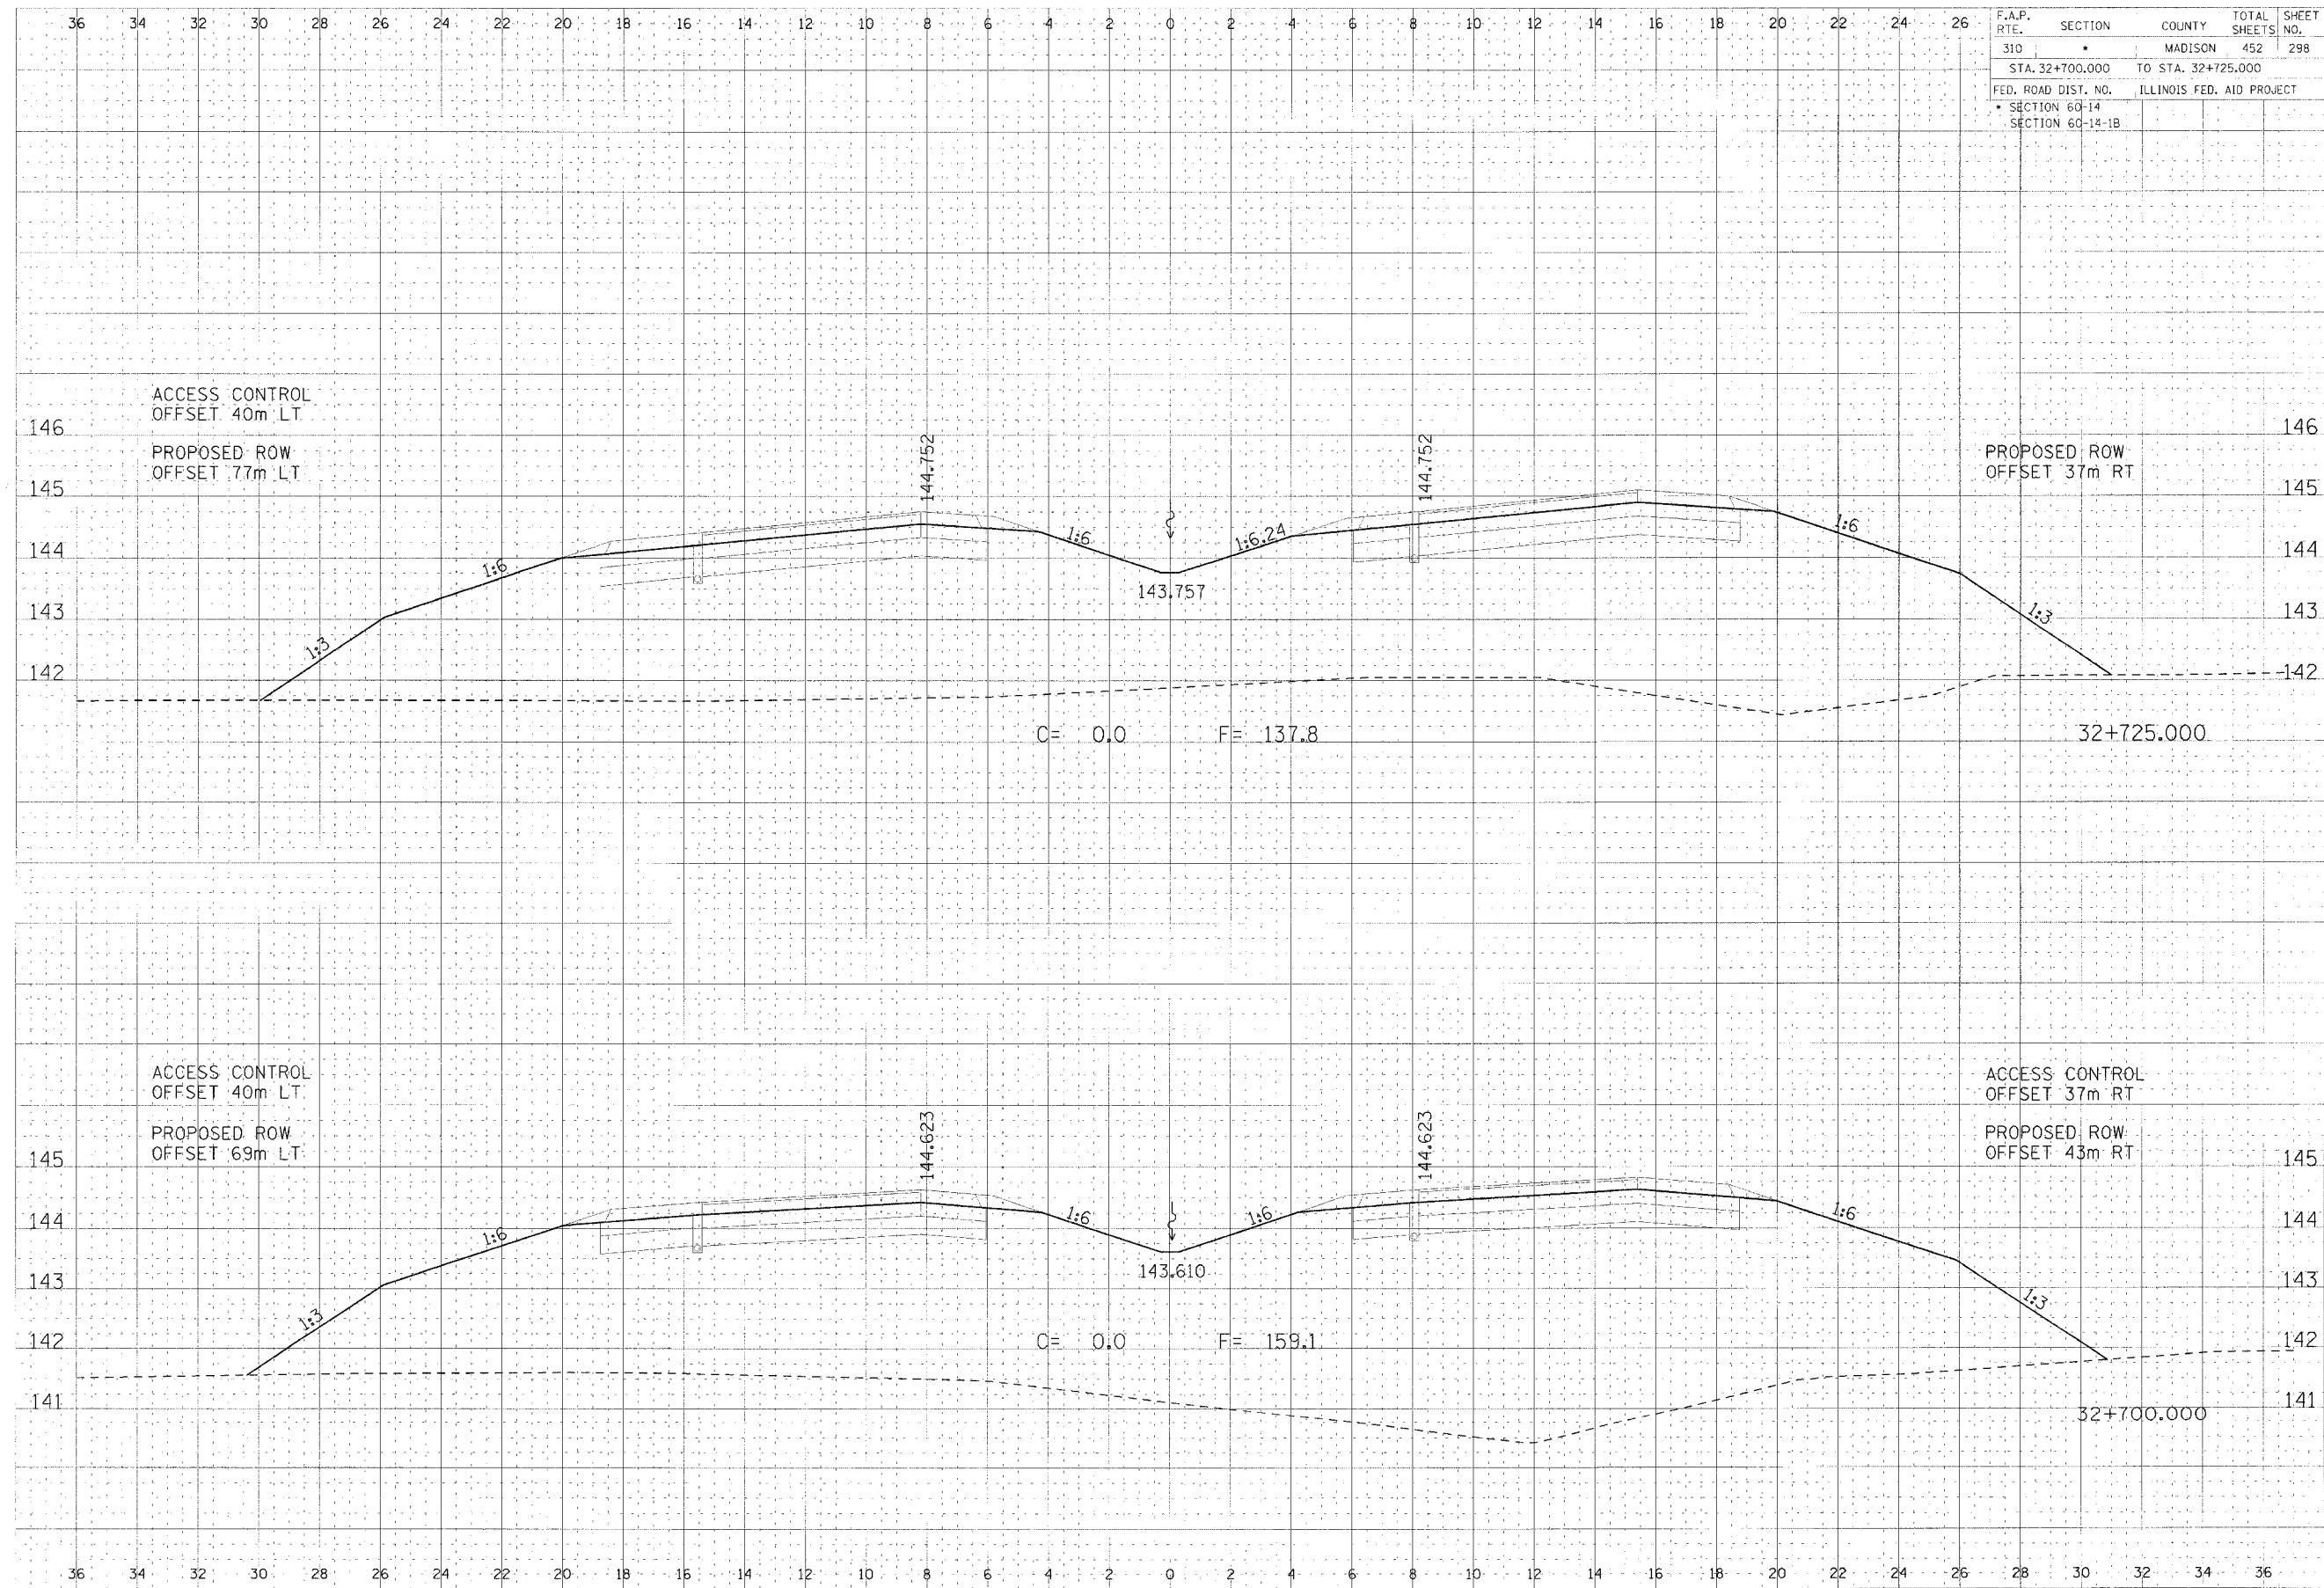

DATE	
BY	
CHKD	
APP'D	
DESIGNED BY	
CHECKED BY	
DATE	

DATE	
BY	
CHKD	
APP'D	
DESIGNED BY	
CHECKED BY	
DATE	

CROSS SECTION, FAP ROUTE 310, STA 32+700.000 TO STA 32+725.000