


F.A.P. RTE.	SECTION	COUNTY	TOTAL SHEETS	SHEET NO.
310	*	MADISON	452	338
STA. 33+429.060		TO STA. 33+450.000		
FED. ROAD DIST. NO.		ILLINOIS FED. AID PROJECT		
SECTION 60-14		SECTION 60-14-1B		

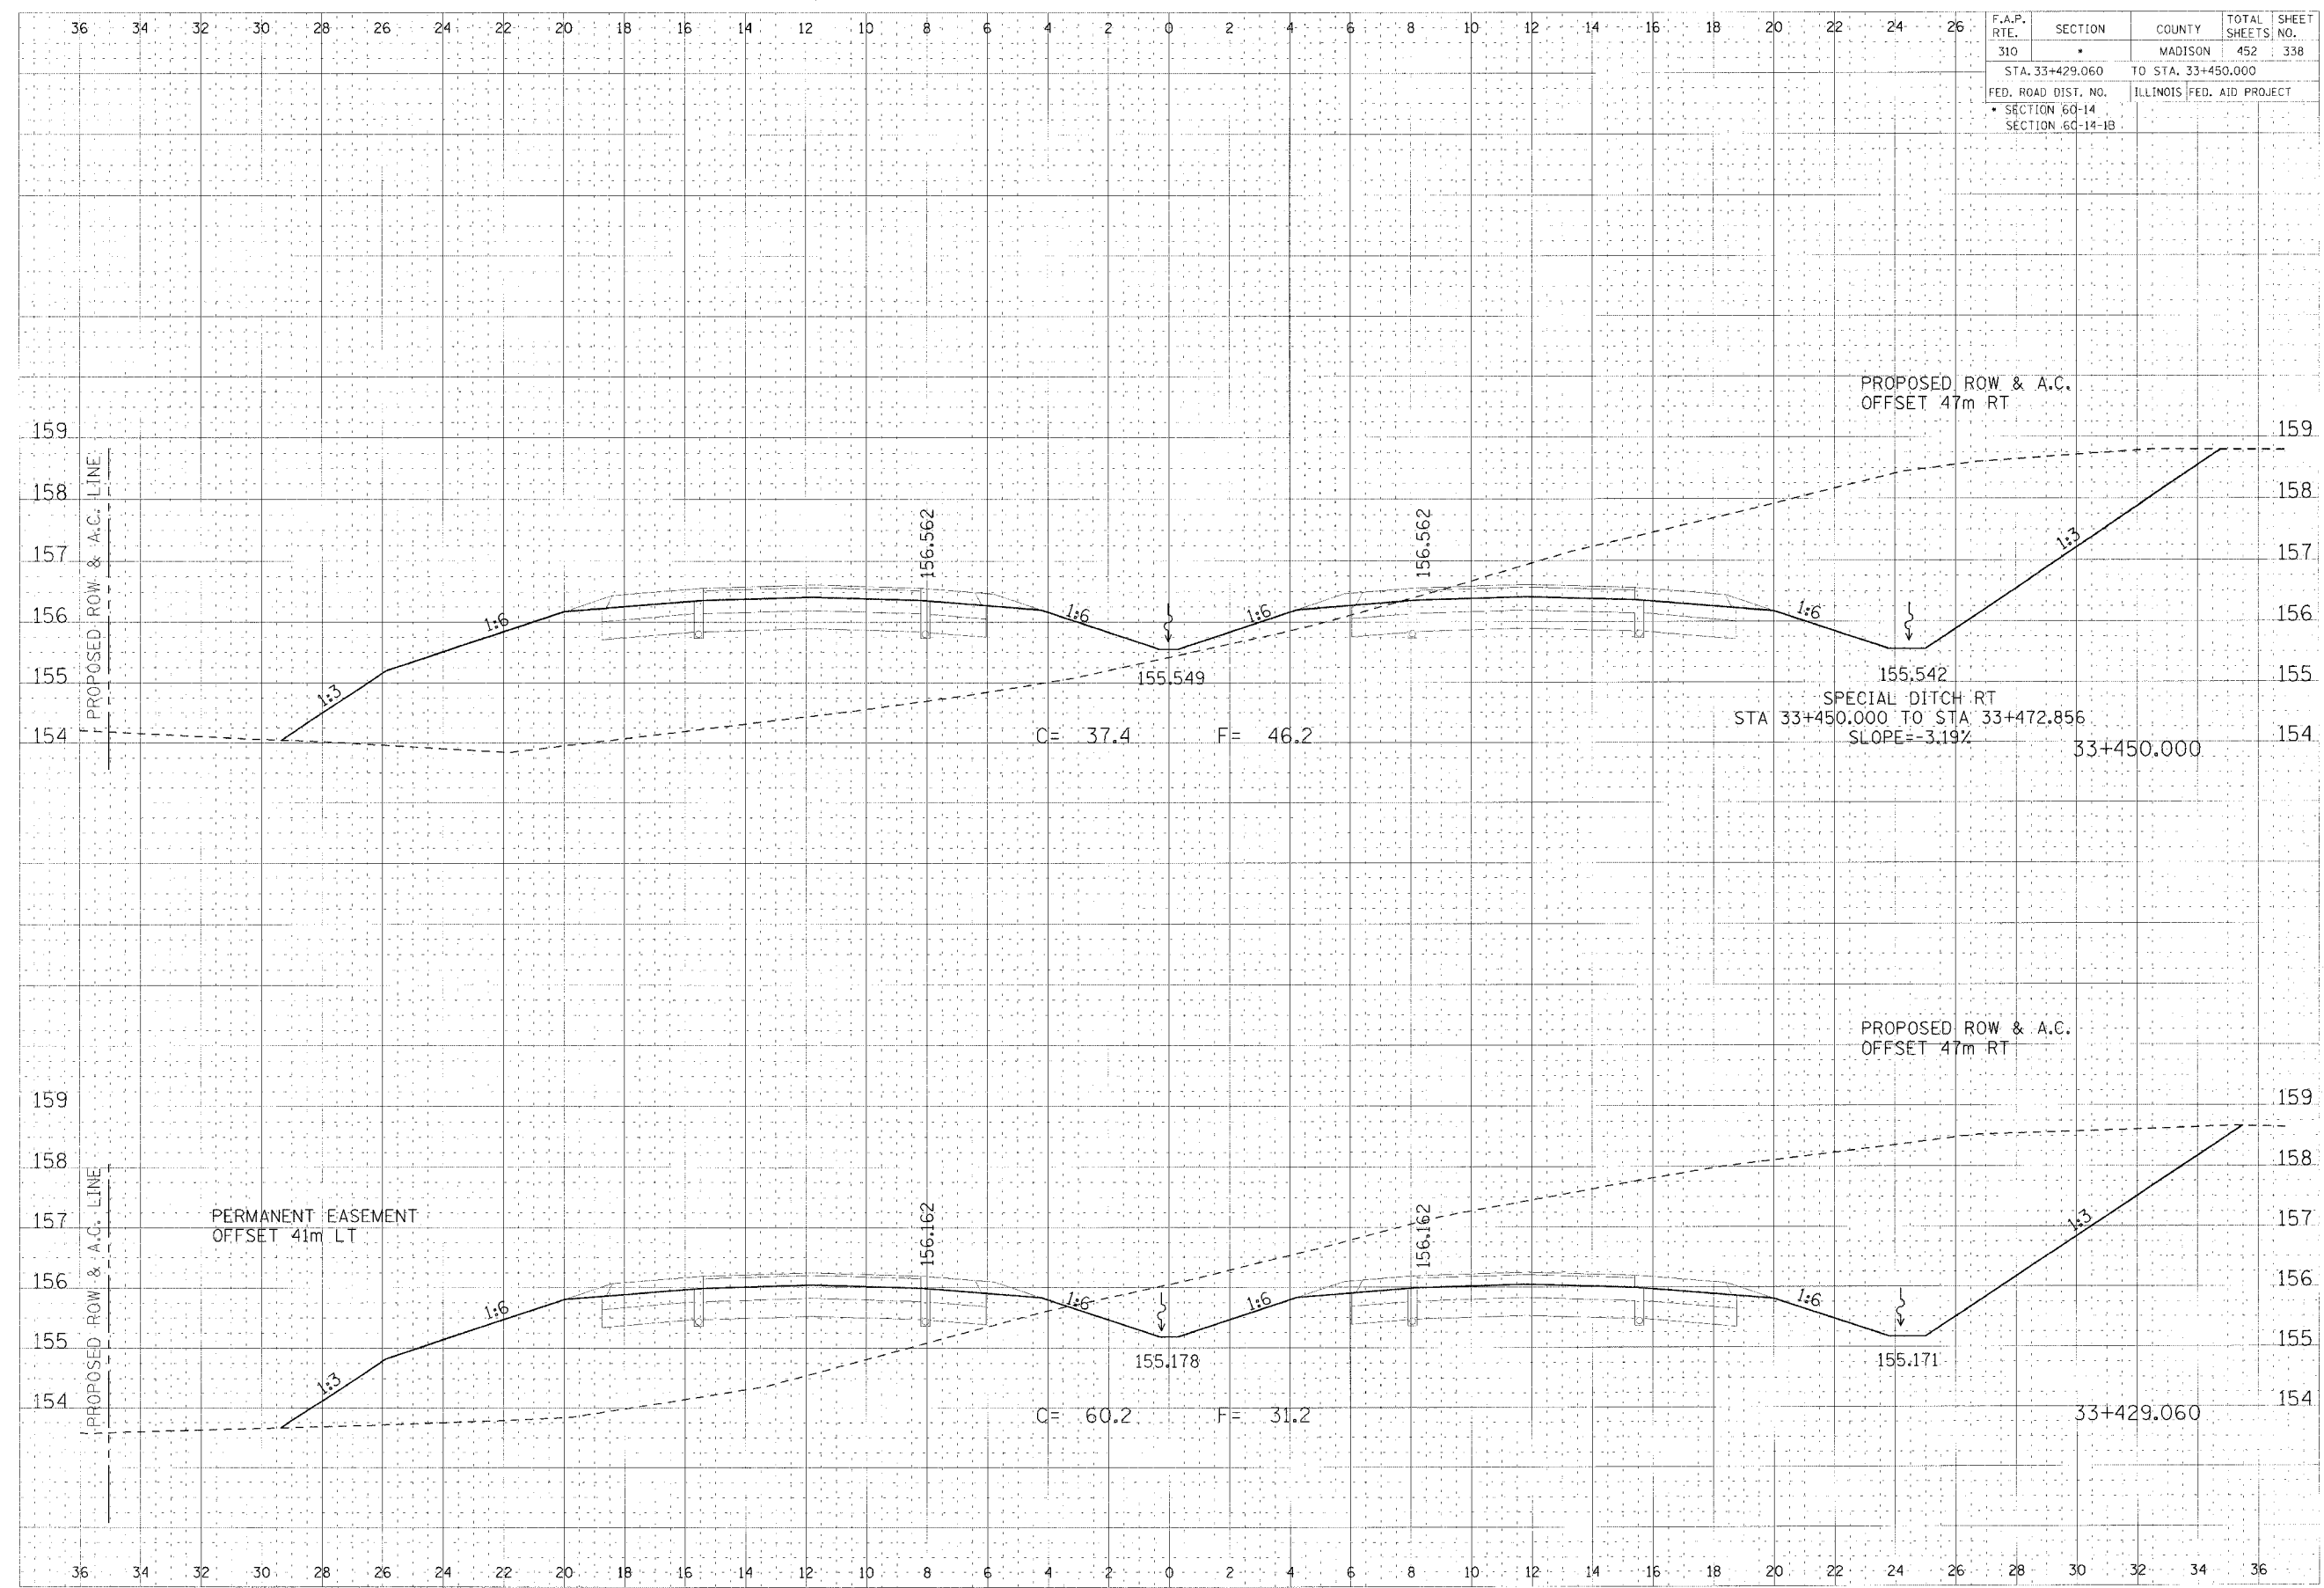

FINAL
 CHECKED
 DATE
 DRAWN
 DATE
 IN CHARGE
 DATE

ORIGINAL
 CHECKED
 DATE
 DRAWN
 DATE
 IN CHARGE
 DATE

CROSS SECTION, FAP ROUTE 310, STA 33+429.060 TO STA 33+450.000