




FAP ROUTE	SECTION	COUNTY	TOTAL SHEETS	SHEET NO.
805	147BR	ST. CLAIR	52	13
STA.	TO STA.			
	EXISTING CONDITIONS:			

CONTRACT NO. 76393

PLAN	SURVEYED	BY	DATE
	NOTED		
	CHECKED		
	BY		
	NO.		

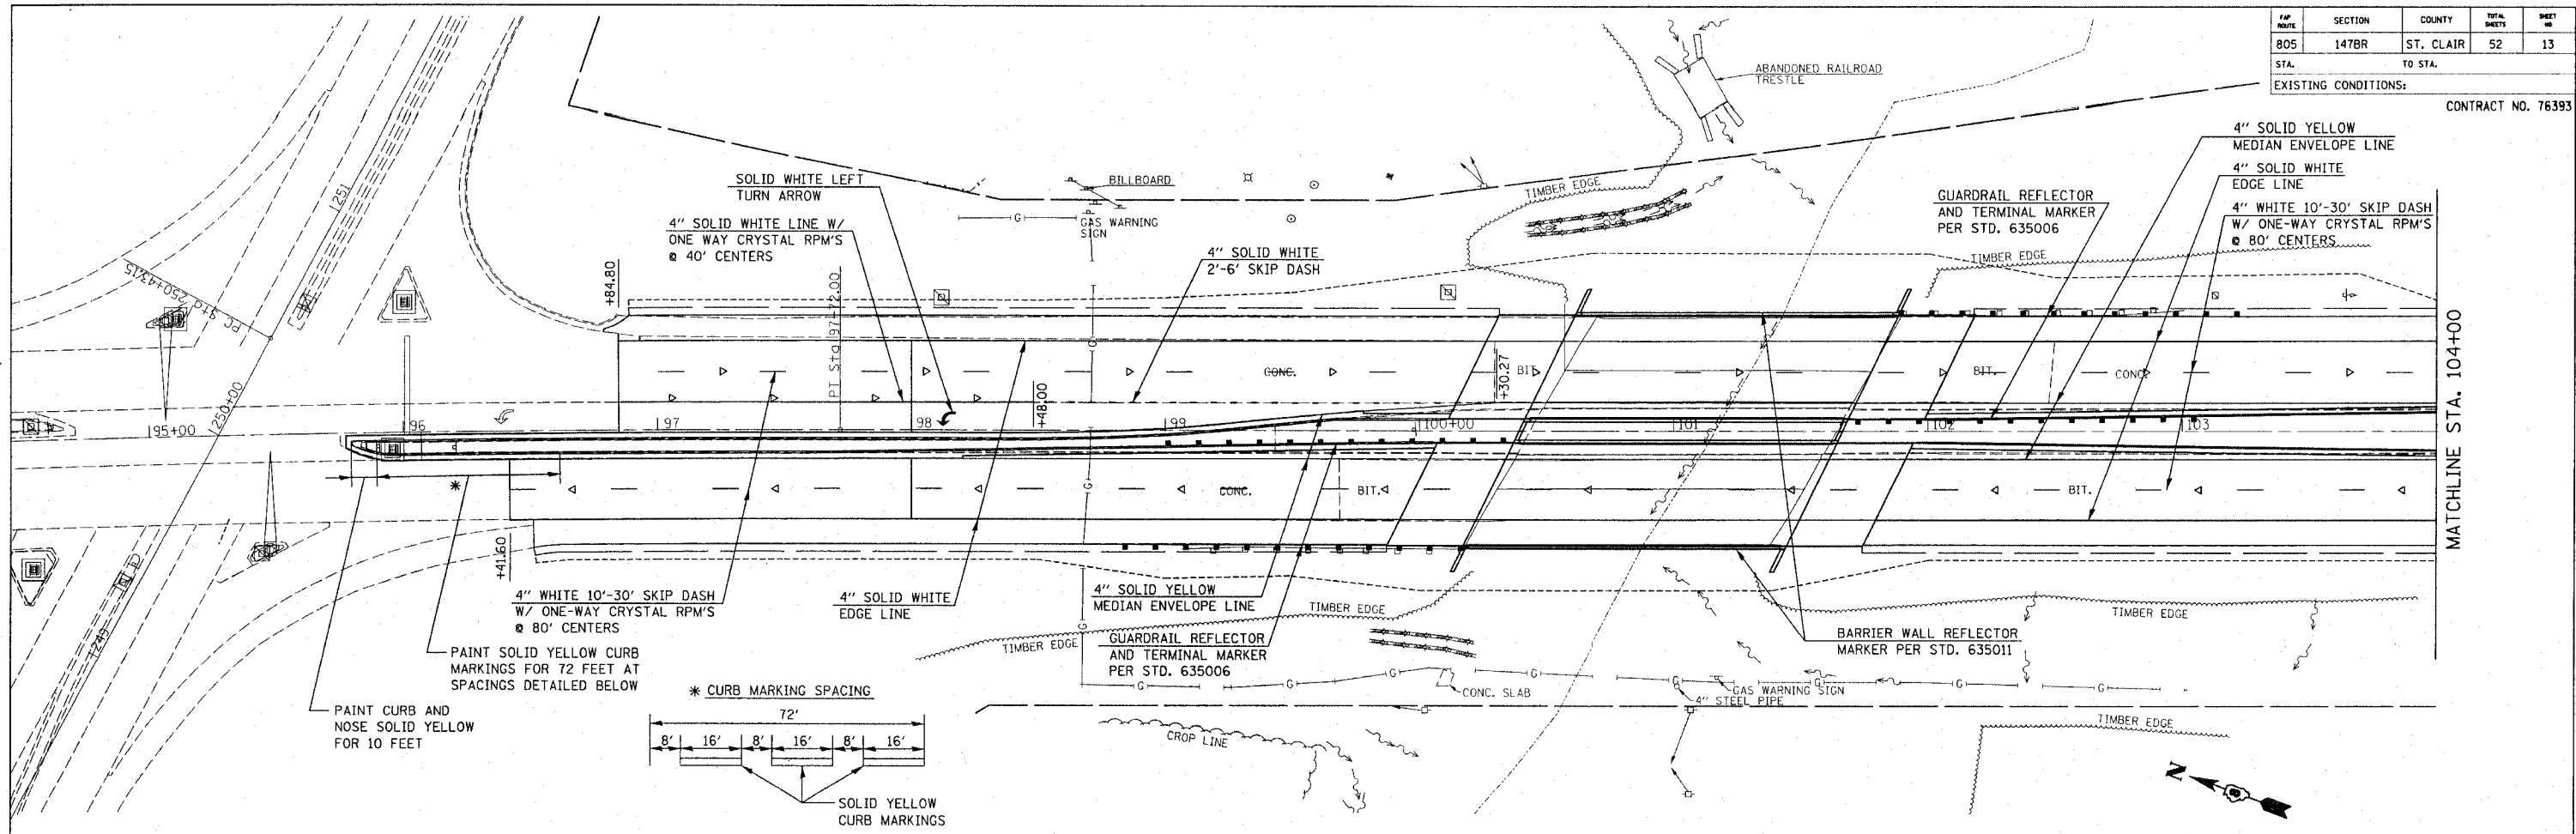

MATCHLINE STA. 104+00

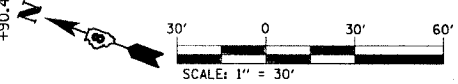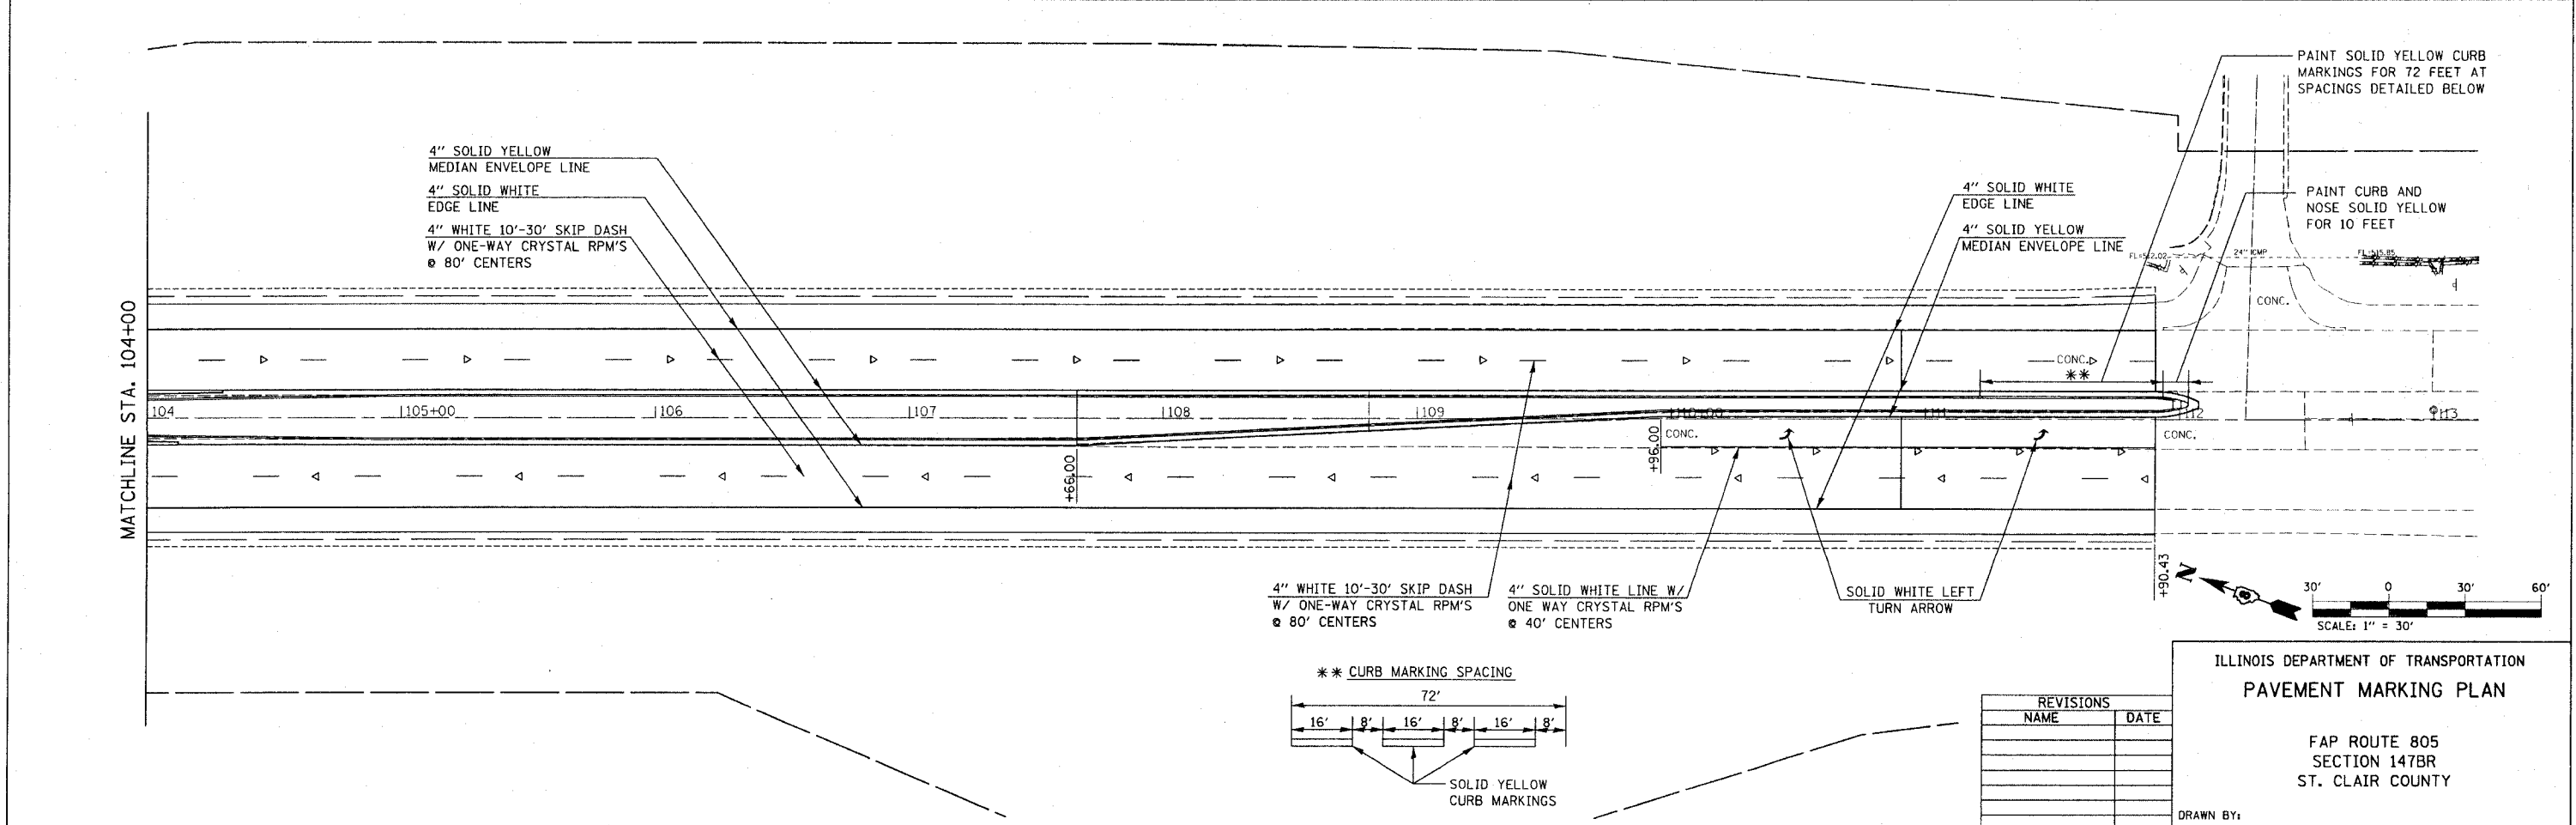

ILLINOIS DEPARTMENT OF TRANSPORTATION
PAVEMENT MARKING PLAN

FAP ROUTE 805
SECTION 147BR
ST. CLAIR COUNTY

DRAWN BY: _____
PLOT DATE: *DATE-TIME*

REVISIONS	
NAME	DATE