

FAP ROUTE	SECTION	COUNTY	TOTAL SHEETS	SHEET NO
805	147BR	ST. CLAIR	52	15
STA.	TO STA.			

EXISTING CONDITIONS:  
CONTRACT NO. 76393


**NOTES:**

- ALL SIGNS REQUIRED WILL BE SUPPLIED TO THE CONTRACTOR BY IDOT.
- THE CONTRACTOR SHALL FURNISH THE POSTS AND ERECT SIGNS AT THE LOCATIONS SHOWN ON THIS SHEET, AS DIRECTED BY THE R.E./R.T. THE POSTS SHALL REMAIN THE PROPERTY OF THE CONTRACTOR.
- THE CONTRACTOR SHALL GIVE ILLINOIS DEPARTMENT OF TRANSPORTATION, BUREAU OF OPERATIONS TWO WEEKS NOTICE FOR SIGNS. THE CONTRACTOR SHALL PICK UP THE SIGNS AT THE T.M. BUILDING IN FAIRVIEW HEIGHTS, AND RETURN THEM UPON COMPLETION OF THE CONTRACT.
- THE ABOVE NOTED WORK SHALL BE PAID FOR AT THE CONTRACT UNIT PRICE, LUMP SUM, FOR WIDE LOAD SIGNING, AND NO OTHER COMPENSATION WILL BE ALLOWED.
- SIGN SPACING WILL BE 400' OR TO FIT FIELD CONDITIONS.
- THE HEIGHT TO THE BOTTOM OF THE LOWEST SIGN SHALL NOT BE LESS THAN 6'.

DATE	BY	DATE	BY
DATE	BY	DATE	BY
DATE	BY	DATE	BY

**SIGNS REQUIRED**

24"	WEST 12"	(2)
30"	EAST ILL 161	(4)
24"	ILL 161	(6)
48"	MAX. WIDTH 10 FT 6 IN	(2)
48"	1 MILE AHEAD	
48"	MAX. WIDTH 10 FT 6 IN	(3)
48"	2 MILES AHEAD	
48"	MAX. WIDTH 10 FT 6 IN	(1)
48"	3 MILES AHEAD	
48"	MAX. WIDTH 10 FT 6 IN	(3)
48"	5 MILES AHEAD	

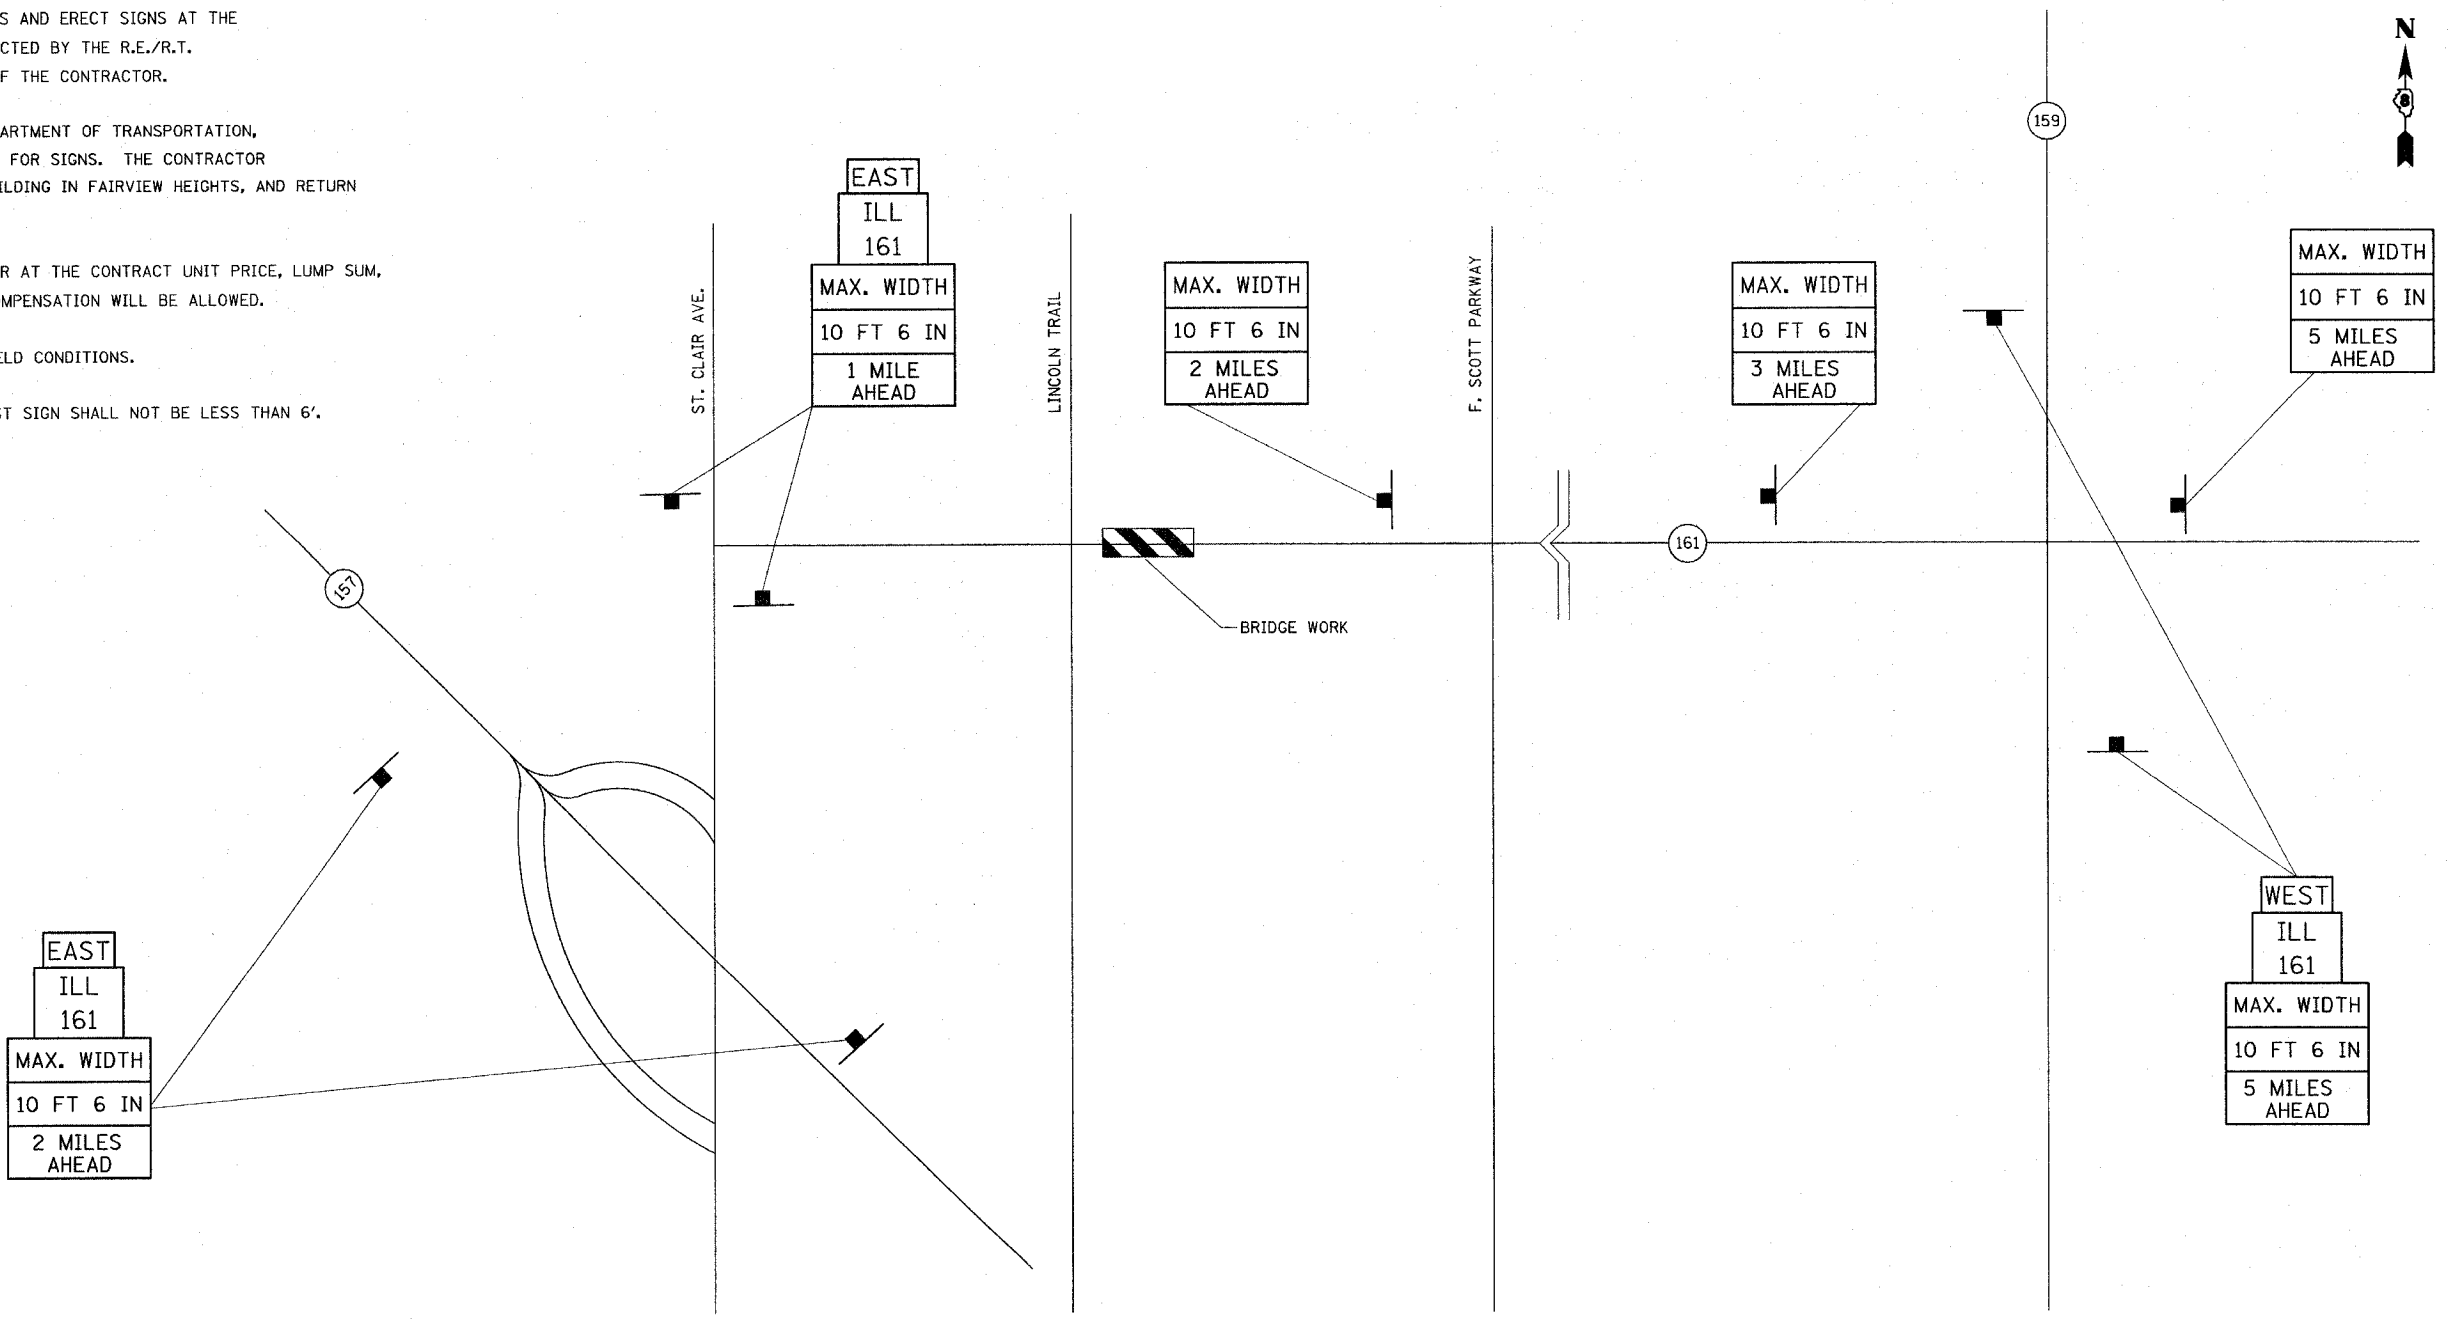

REVISIONS	
NAME	DATE

ILLINOIS DEPARTMENT OF TRANSPORTATION  
**WIDE LOAD SIGNING PLAN**

FAP ROUTE 805  
SECTION 147BR  
ST. CLAIR COUNTY

DRAWN BY: SGK

NOT TO SCALE

PLOT DATE: \*DATE-TIME\*