


STATE OF ILLINOIS  
DEPARTMENT OF TRANSPORTATION

F.A.P. ROUTE	SECTION	COUNTY	TOTAL SHEETS	SHEET NO.	SHEET NO.
FAP 805	147BR	ST. CLAIR	52	24	24 SHEETS
FED. ROAD DIST. NO. 1	ILLINOIS	FED. AID PROJECT			

Contract No. 76393

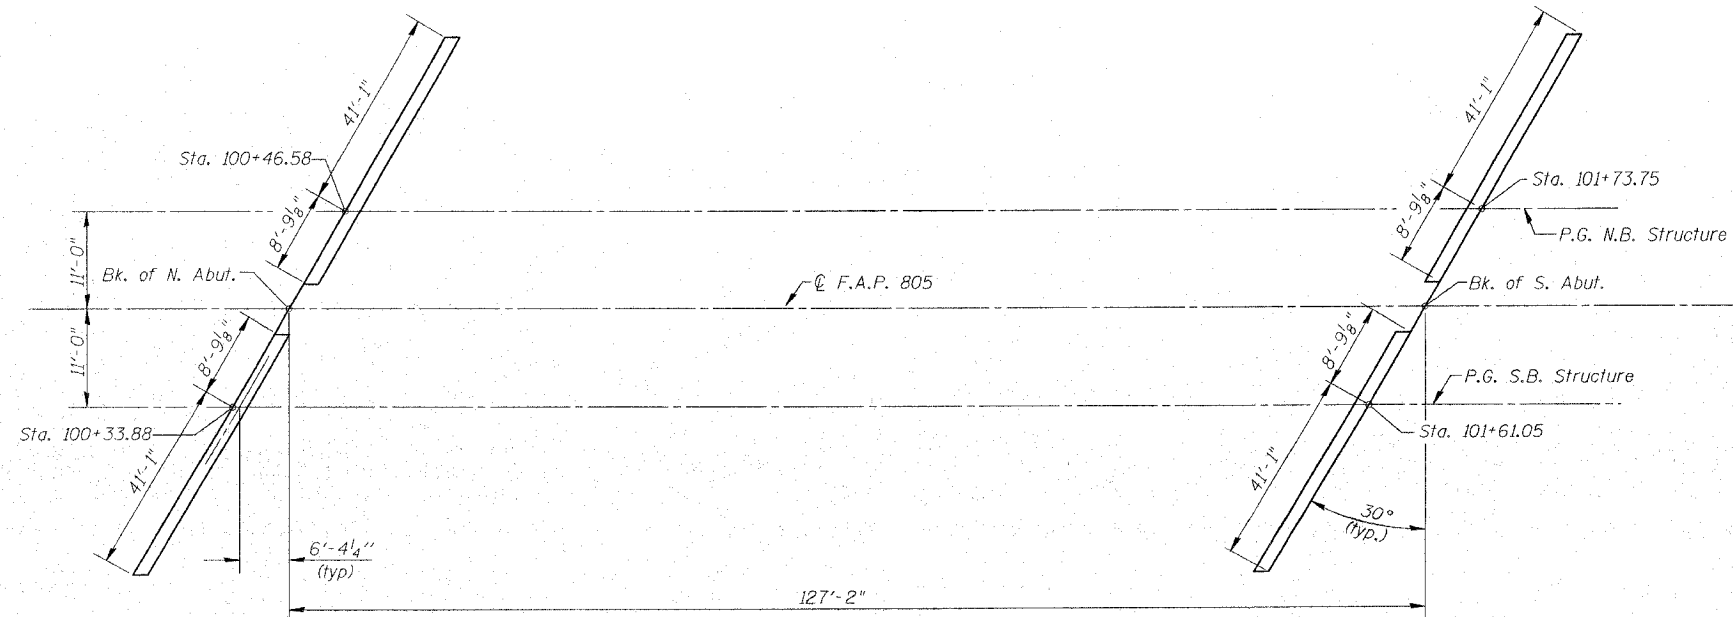

SUBSTRUCTURE LAYOUT

FILE LOCATION: \$FILE\$  
DATE: \$DATE\$  
TIME: \$TIME\$  
PLOTTED BY: \$USER\$

THOUVENOT, WADE & MOERCHEN, INC.



DESIGNED	-	ALN
CHECKED	-	BWP
DRAWN	-	JMI, DEH
CHECKED	-	ALN

ILLINOIS ROUTE 161 OVER  
TRIBUTARY TO SCHOENBERGER CREEK  
F.A.P. ROUTE 805 - SECTION 147BR  
ST. CLAIR COUNTY  
STATION 101+03.82  
STRUCTURE NO. 082-0102 (N.B.)  
STRUCTURE NO. 082-0103 (S.B.)

SUBSTRUCTURE LAYOUT