


FINAL SURVEY
 * SURVEY
 FROM
 NOTE BOOK
 AREAS CHECKED
 NO.

ORIGINAL SURVEY
 PLOTTED
 TEMPLATE
 NOTE BOOK
 AREAS CHECKED
 NO.

BY _____ DATE _____

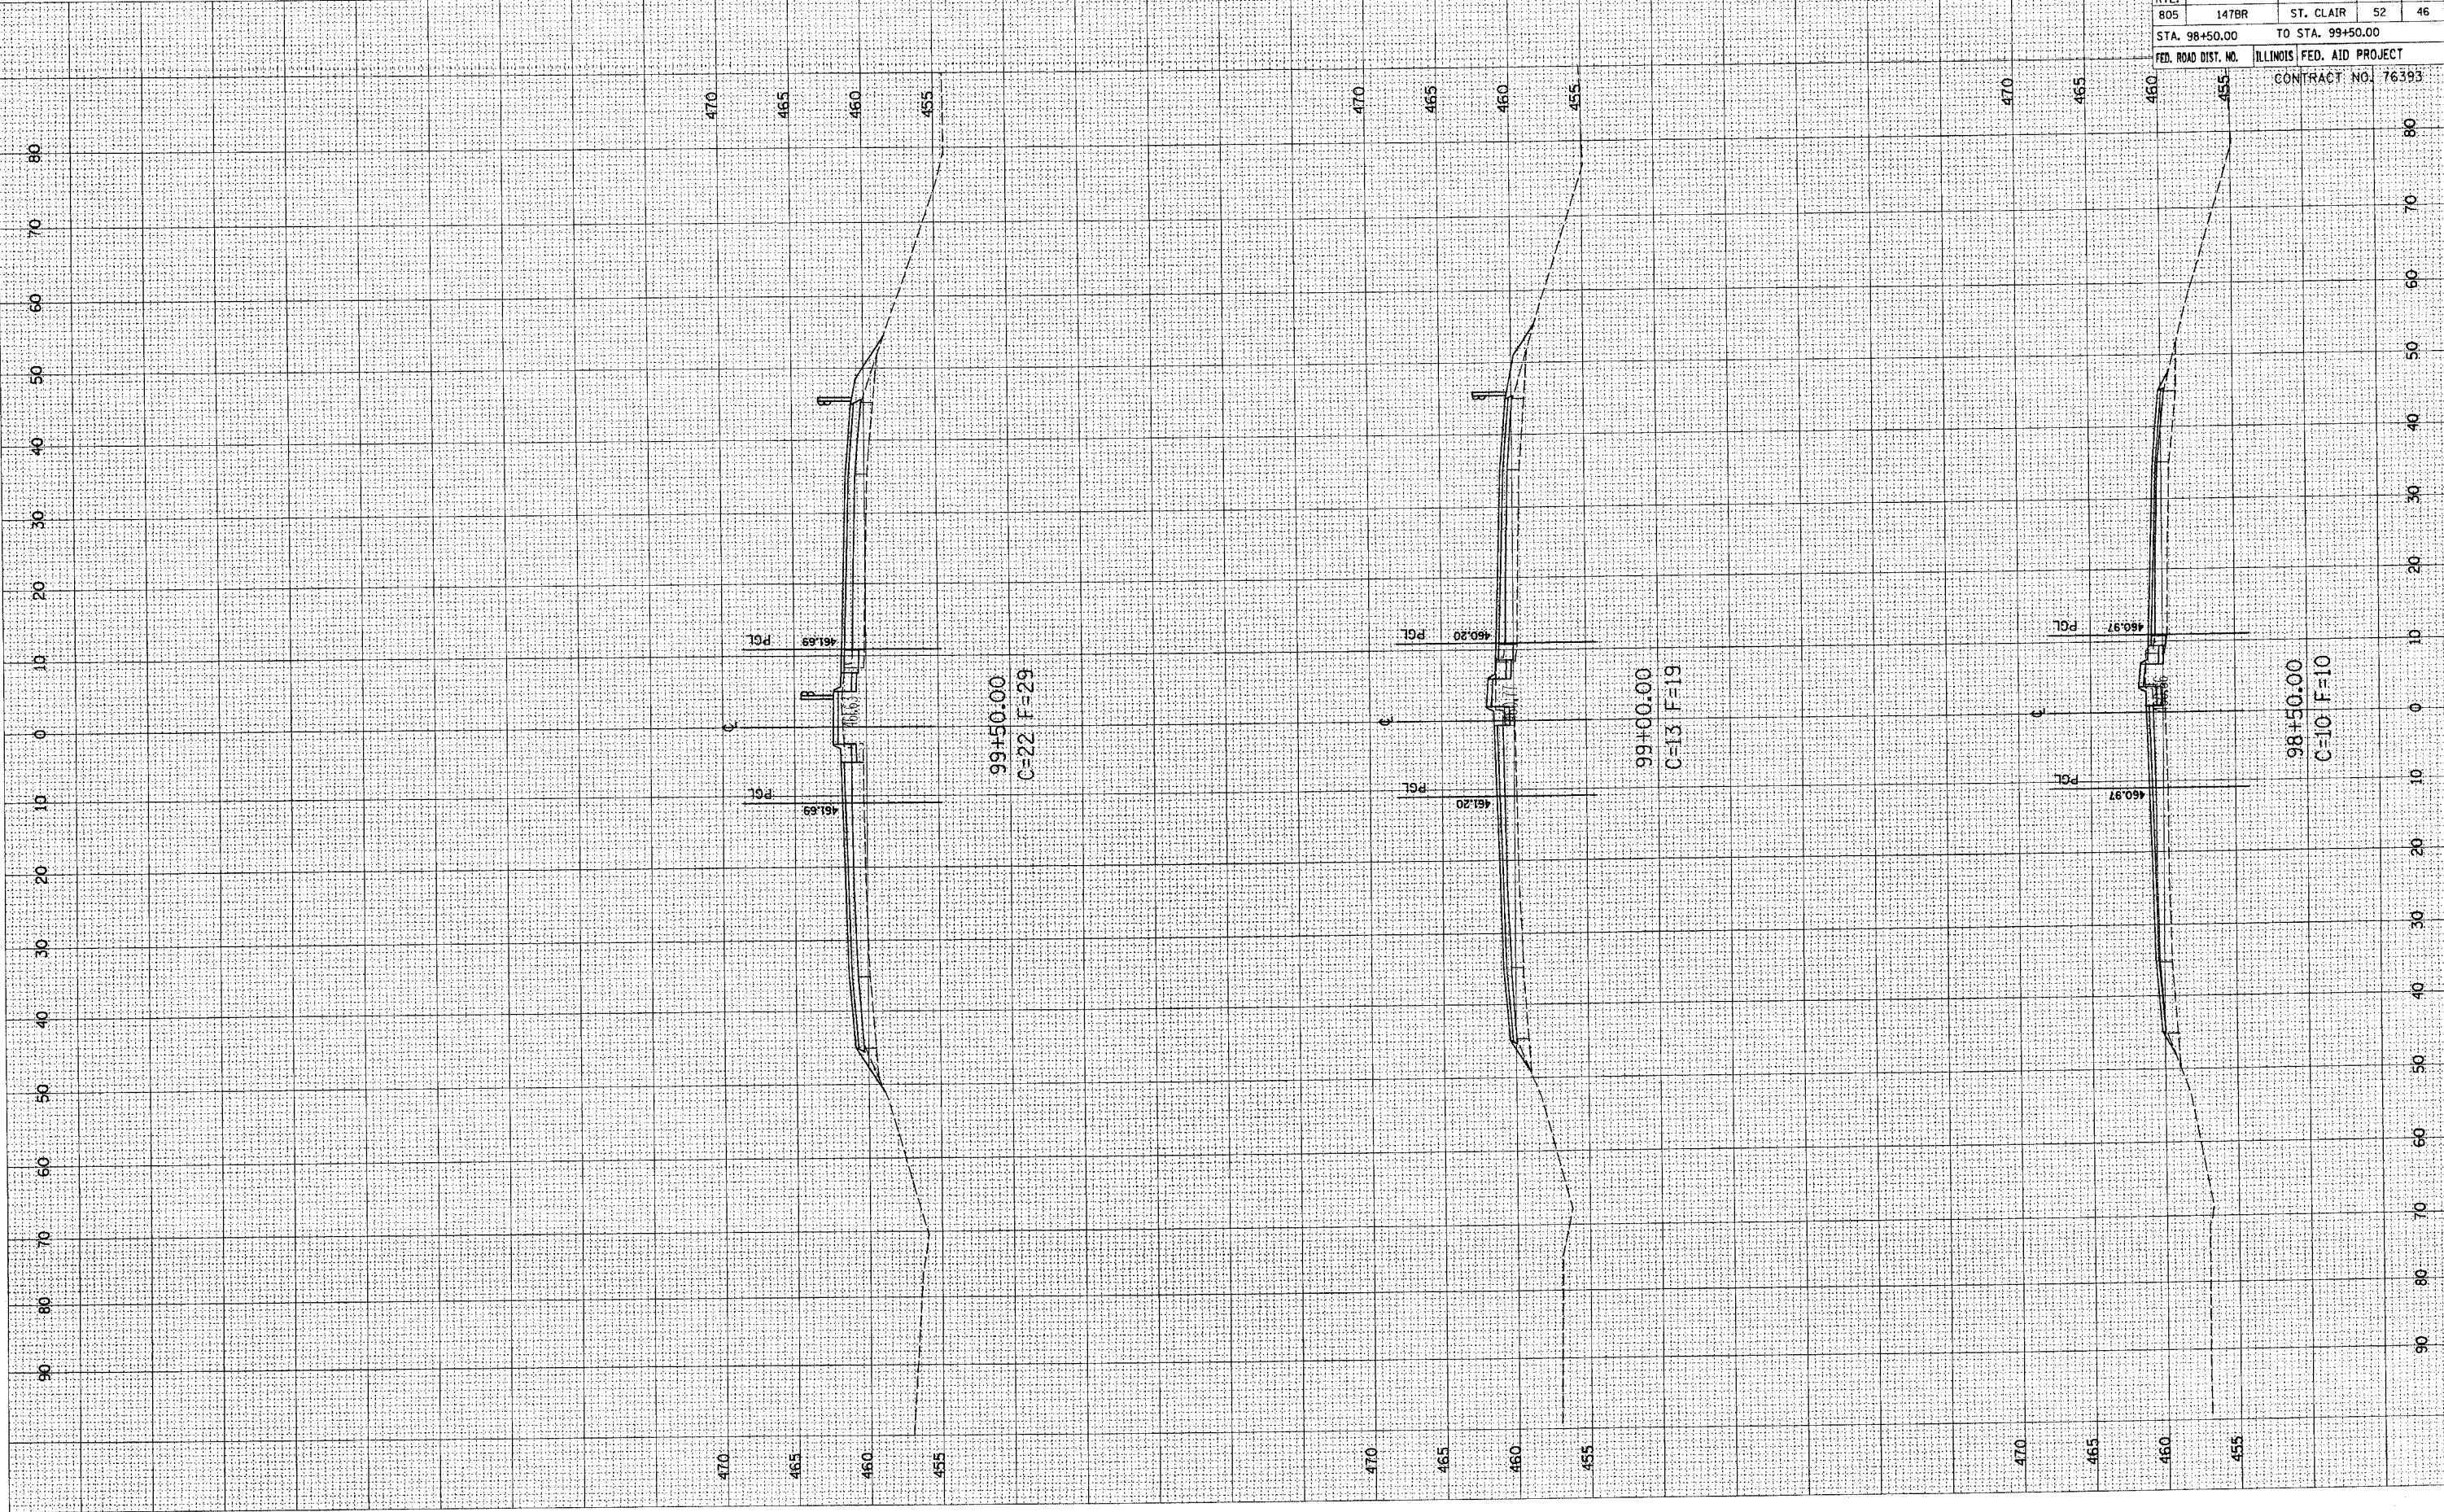

| | | | | |
|---------------------|----------|------------------|--------------|--------------------|
| F.A.P. RTE. | SECTION | COUNTY | TOTAL SHEETS | SHEET NO. |
| 805 | 147BR | ST. CLAIR | 52 | 46 |
| STA. 98+50.00 | | TO STA. 99+50.00 | | |
| FED. ROAD DIST. NO. | ILLINOIS | FED. AID PROJECT | | CONTRACT NO. 76393 |