


FINAL SURVEY SURVEYED SURVEYED
 NOTE BOOK PLOTTED
 NO. AREAS CHECKED

ORIGINAL SURVEY SURVEYED SURVEYED
 NOTE BOOK PLOTTED
 NO. AREAS CHECKED

BY _____ DATE _____

BY _____ DATE _____

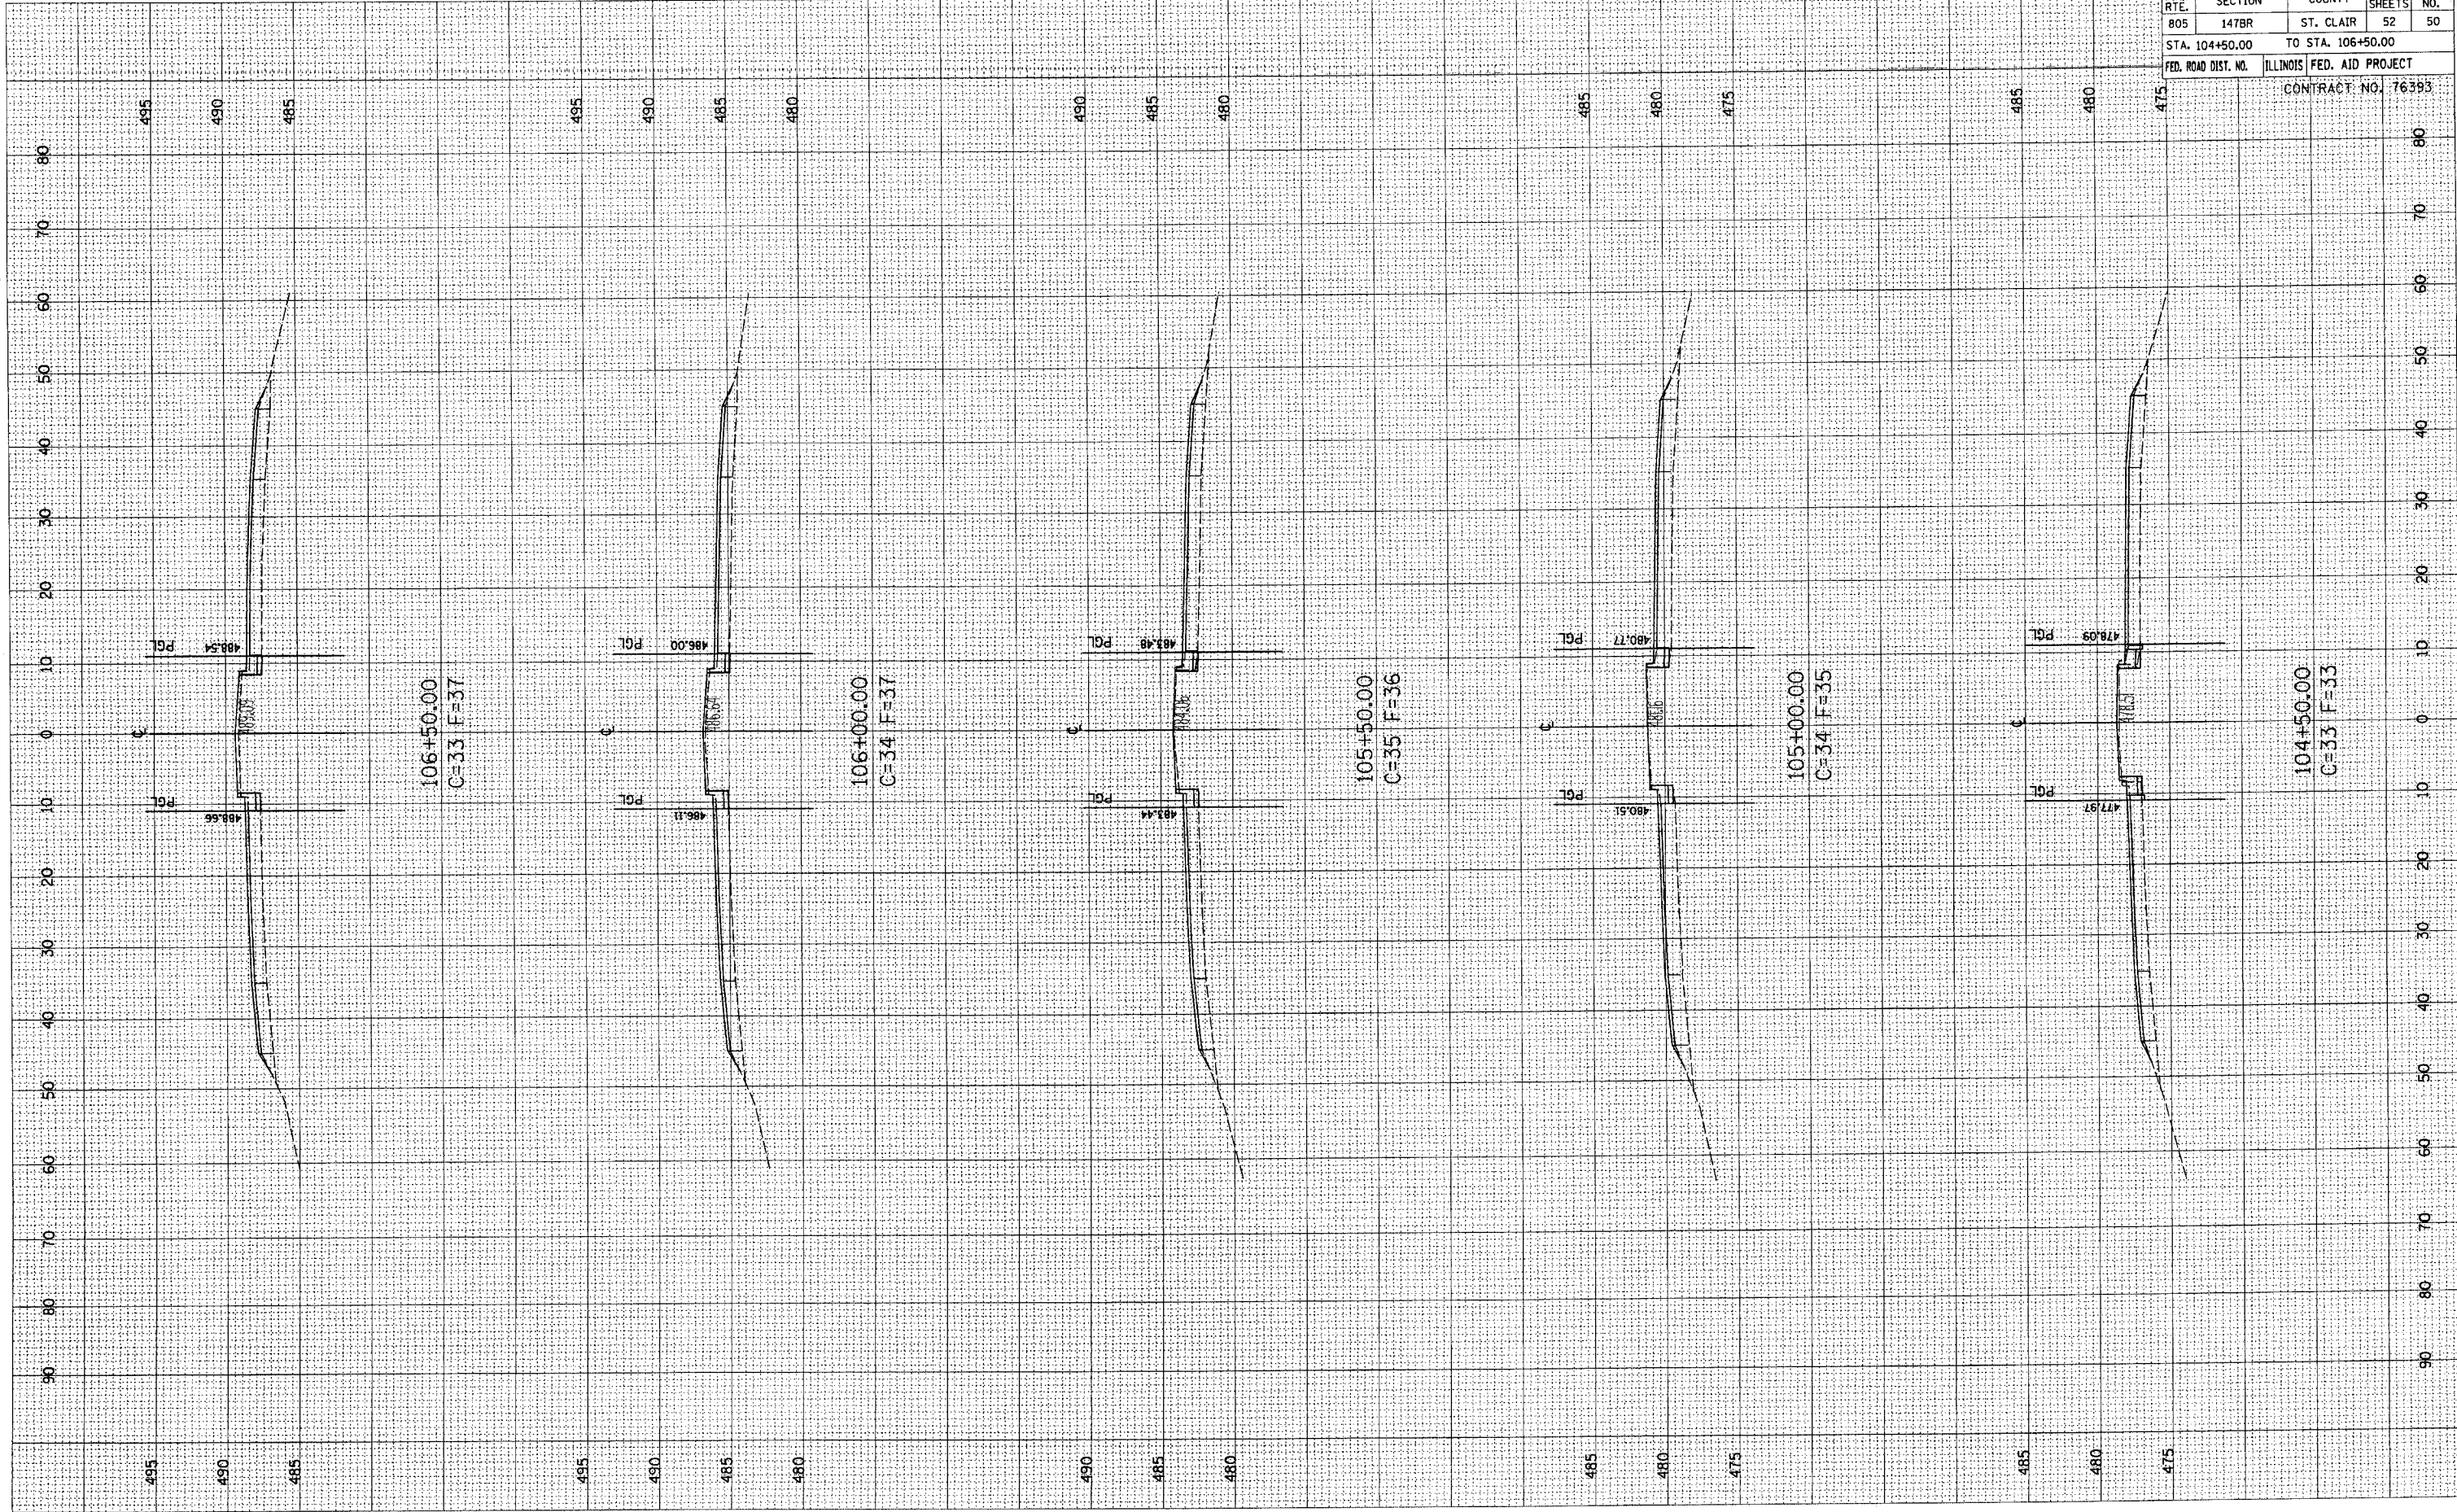

| F.A.P. RTE. | SECTION | COUNTY | TOTAL SHEETS | SHEET NO. |
|---------------------|---------|---------------------------|--------------|-----------|
| 805 | 147BR | ST. CLAIR | 52 | 50 |
| STA. 104+50.00 | | TO STA. 106+50.00 | | |
| FED. ROAD DIST. NO. | | ILLINOIS FED. AID PROJECT | | |
| CONTRACT NO. 76393 | | | | |