
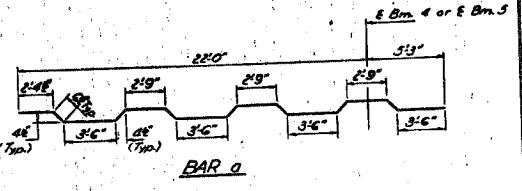
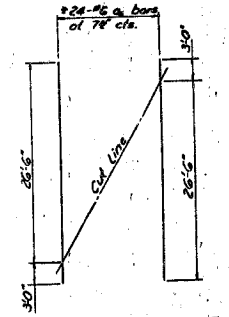
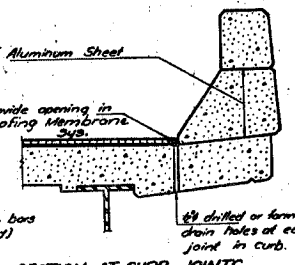



STATE OF ILLINOIS
DEPARTMENT OF TRANSPORTATION

PROJECT NO.	ST. Clair	47	ST	51	SHEET NO. 8
DATE					20 SHEETS

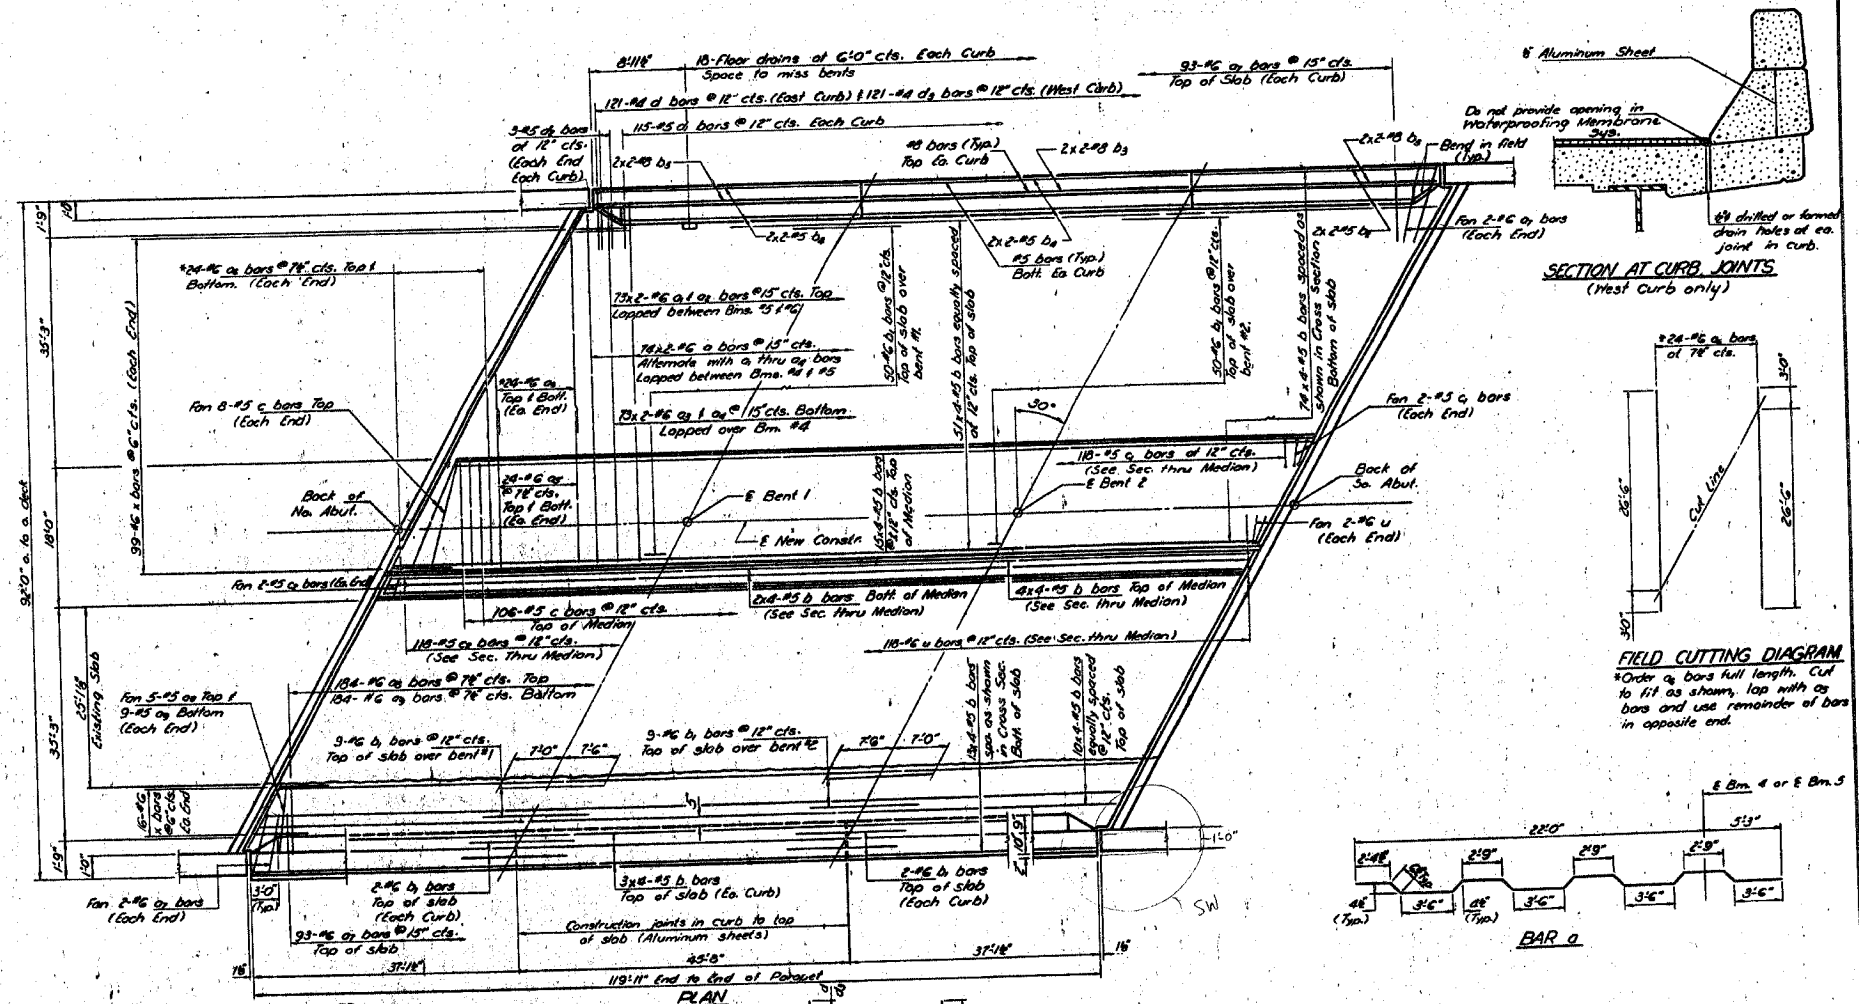

DESIGNED: Stanley S. Liu
 CHECKED: J. J. Schmitt
 DRAWN: R. D. Dohy
 ENGINEER: J. J. Schmitt

APPROVED: [Signature]
 PROJECT: [Signature]
 DATE: [Signature]

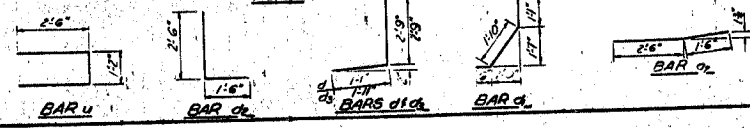

Note: Mark this sheet with sheet #9.

SUPERSTRUCTURE
 I.A.P. RT. 005 SEC. 17B-1
 ST. CLAIR COUNTY
 STA. 101+03.82