
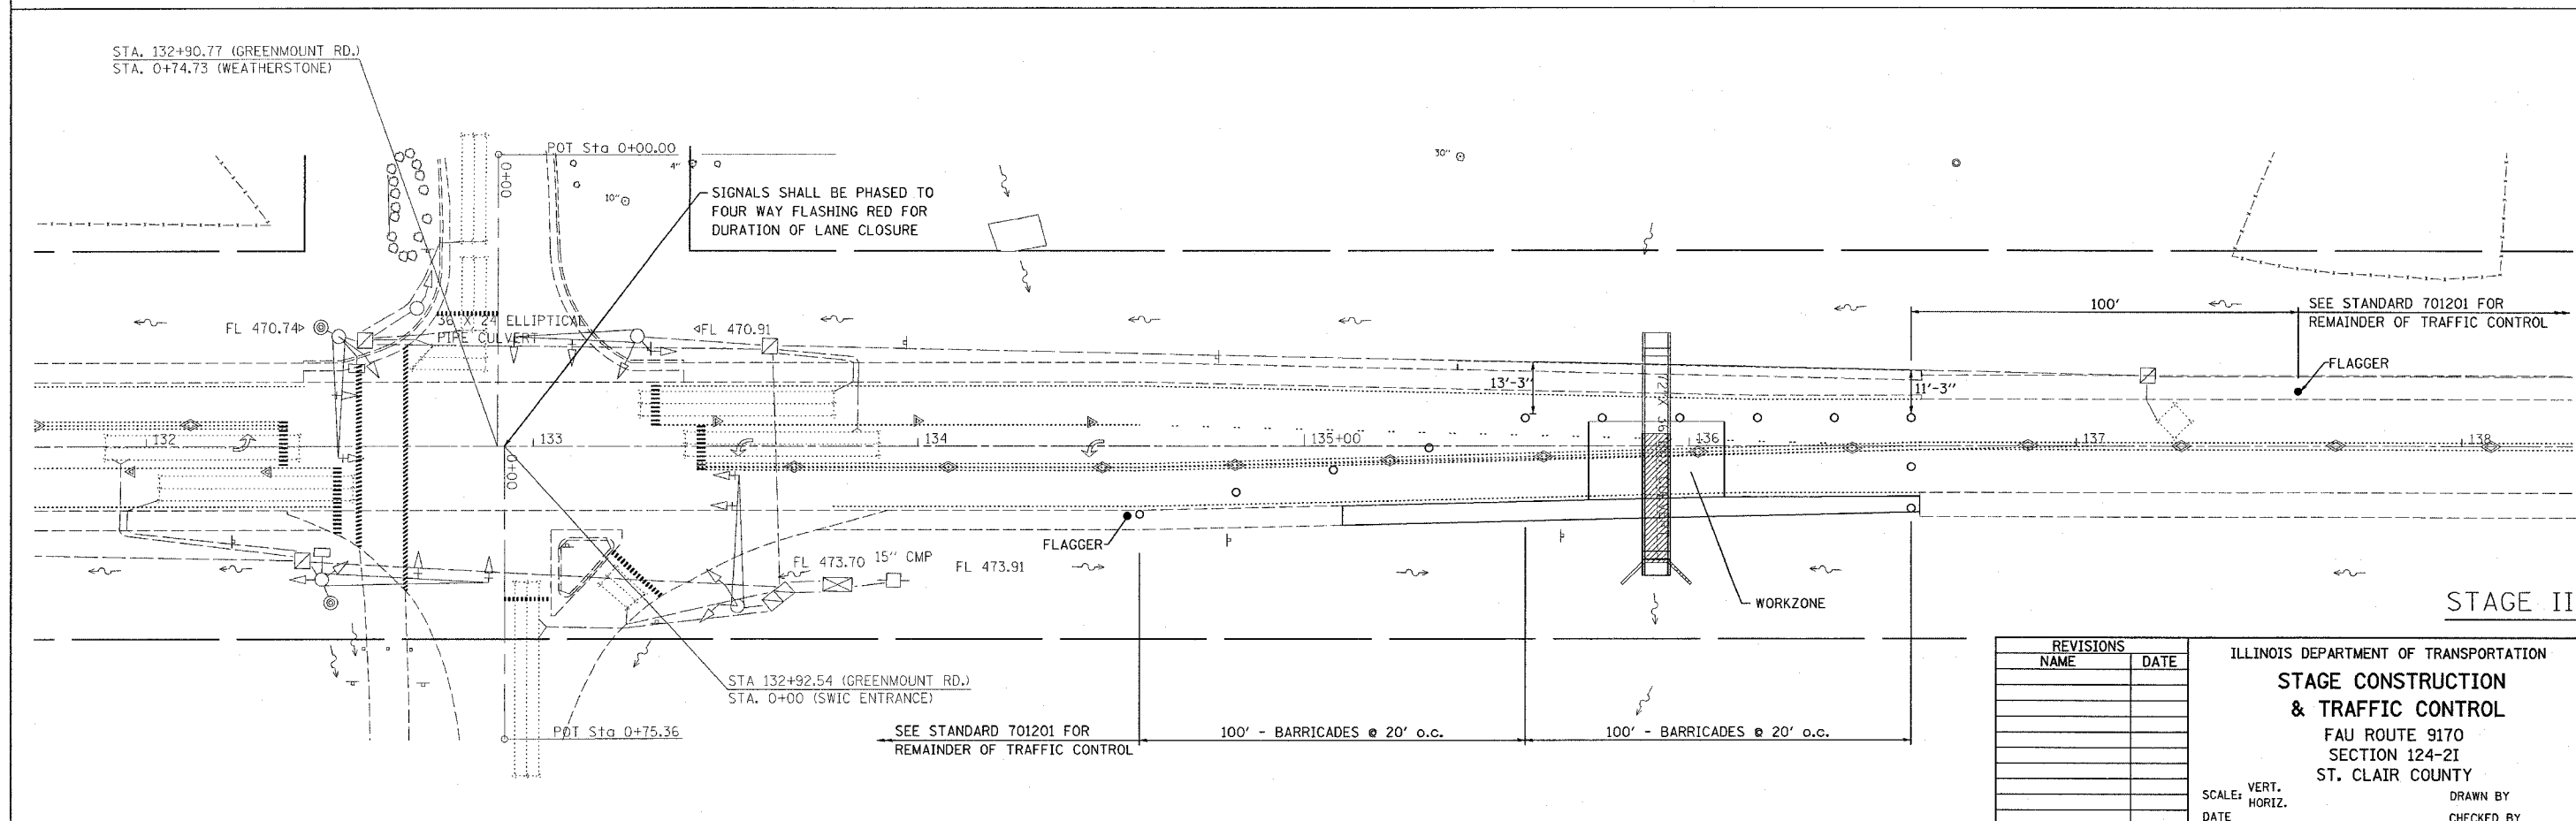


F.A.U. RTE.	SECTION	COUNTY	TOTAL SHEETS	SHEET NO.
9170	124-21	ST. CLAIR	10	8
STA.		TO STA.		
FED. ROAD DIST. NO.		ILLINOIS FED. AID PROJECT		

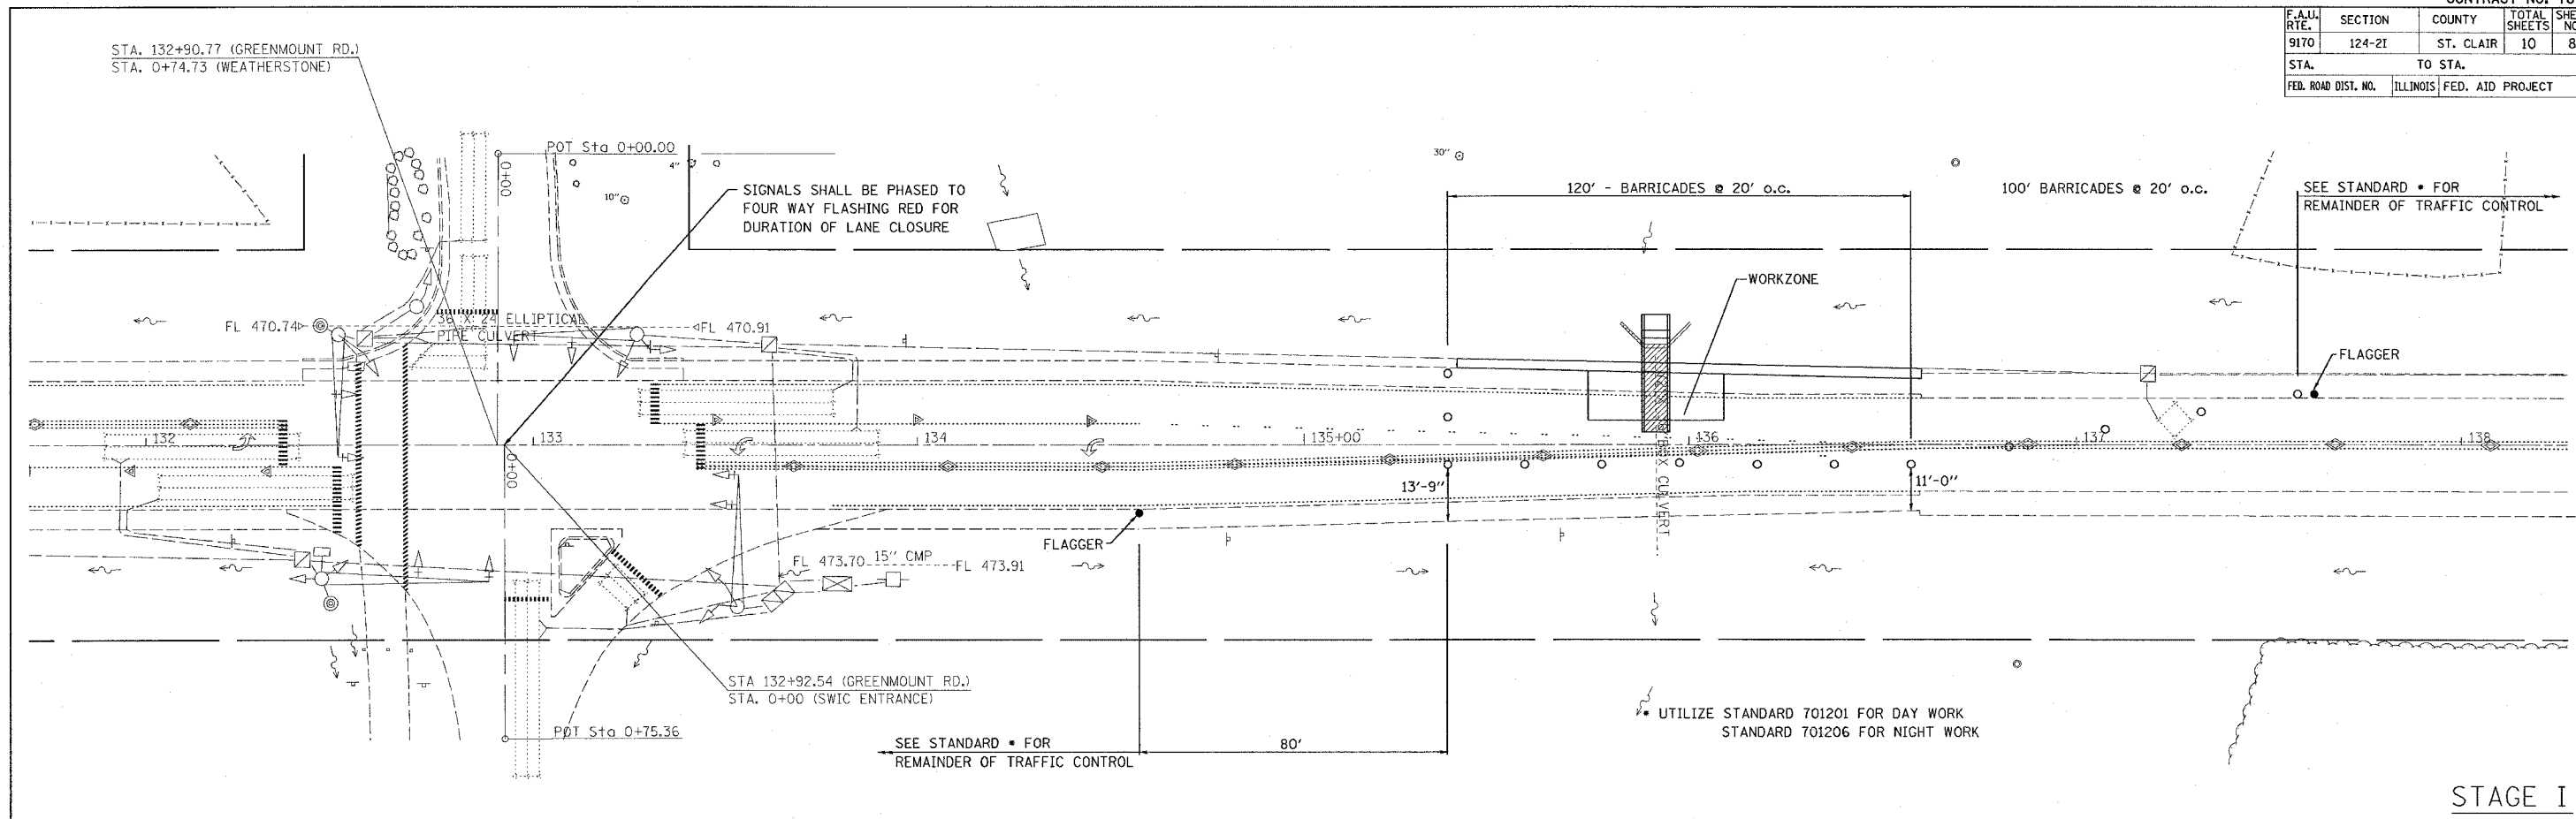

REVISIONS	
NAME	DATE

ILLINOIS DEPARTMENT OF TRANSPORTATION
**STAGE CONSTRUCTION
 & TRAFFIC CONTROL**
 FAU ROUTE 9170
 SECTION 124-21
 ST. CLAIR COUNTY

SCALE: VERT. _____
 HORIZ. _____
 DATE _____

DRAWN BY _____
 CHECKED BY _____

PLOT DATE = 3/13/2006
 FILE NAME = c:\proje\76938\plan\p1242108a.dgn
 PLOT SCALE = 20.0000 / IN.
 USER NAME = krc10a1