


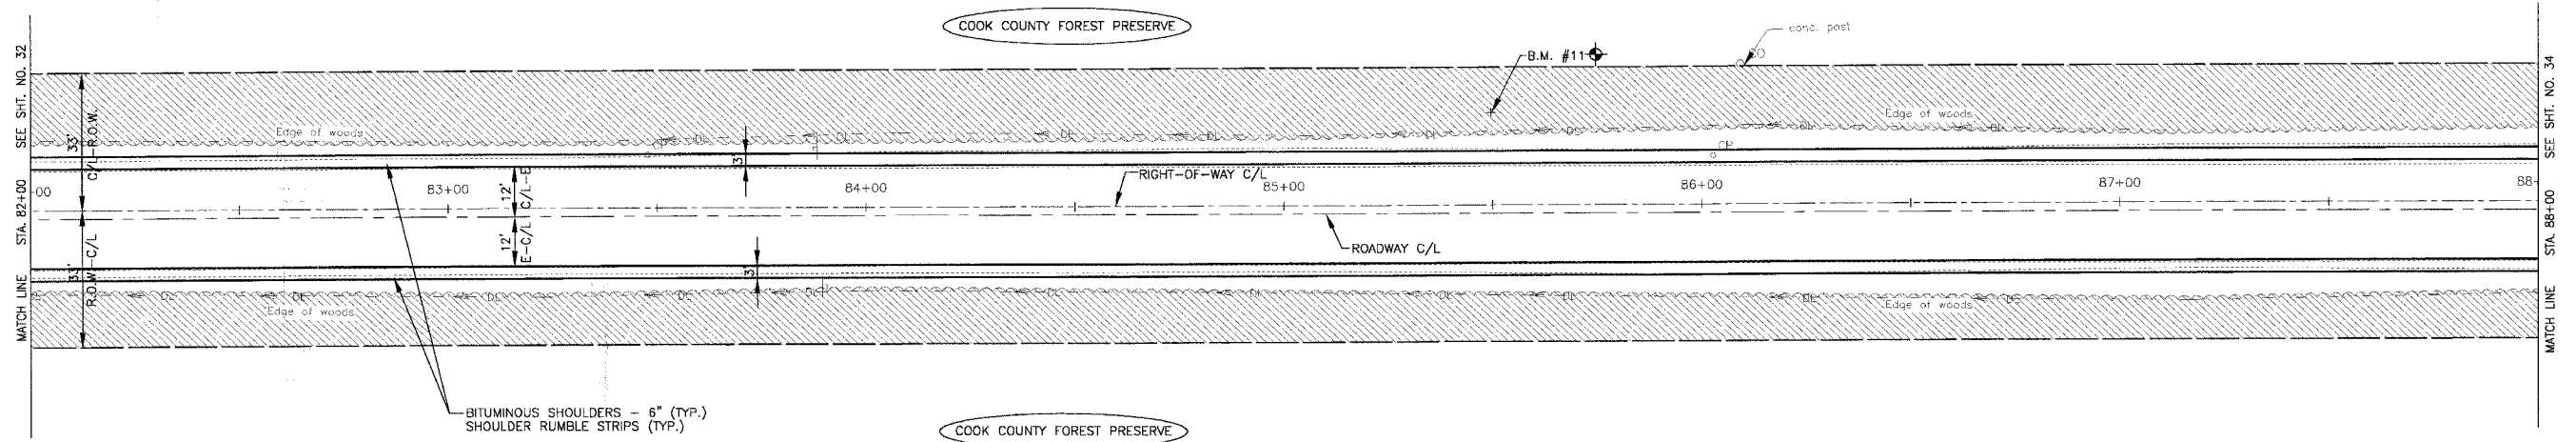


SCALE: 1" = 20'

F.A.U. ROUTE NO.	SECTION	COUNTY	TOTAL SHEETS	SHEET NO.
2774	99-00073-00-WR	COOK	116	33
STA.	TO STA.			
FED. ROAD DIST. NO. 1	ILLINOIS		FED AID PROJECT	
CONTRACT NO. 83727			CMM-7003 (750)	



NOTE:
1. SEE SHT. NO. 51 FOR DRAINAGE & UTILITY INFORMATION.

OAK PARK AVENUE

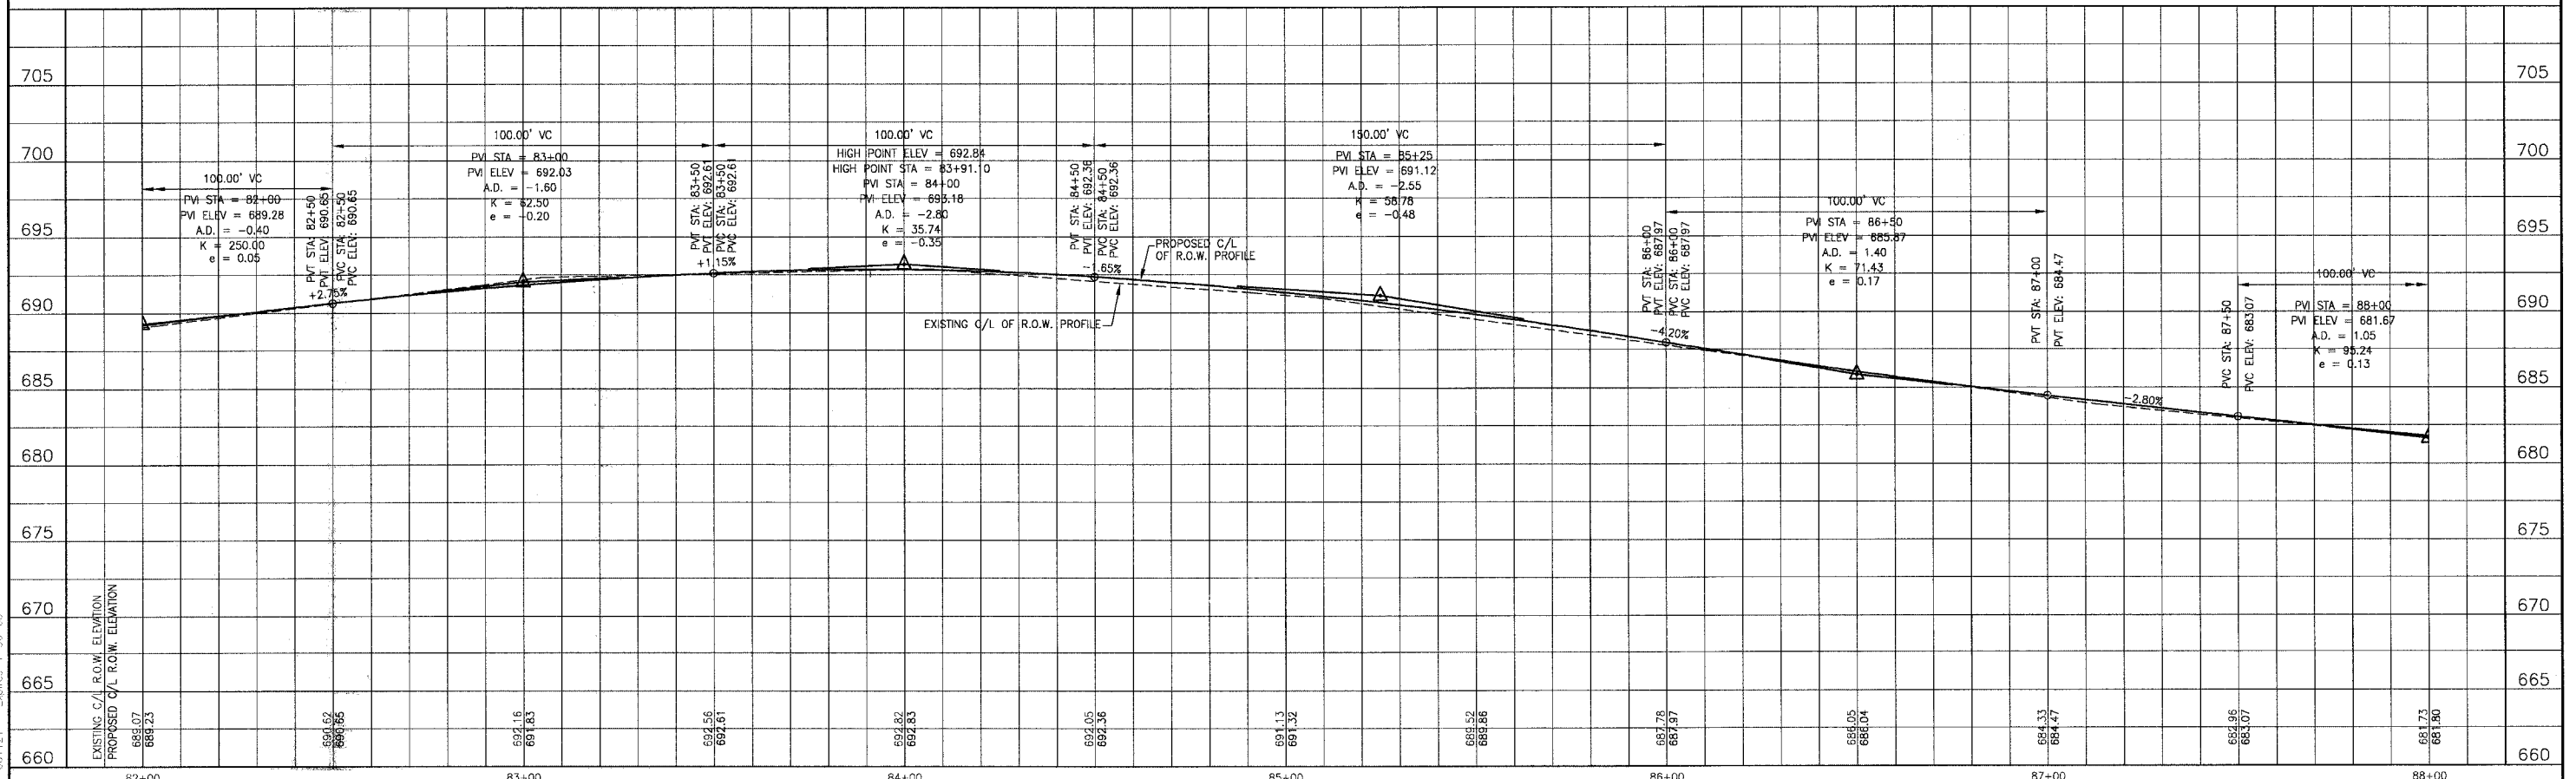

I:\CRAFT\020-46\Drawings\01-46-07R1-05.dwg
 Plotfile: 4-27-06 @ 3:33pm By: 231ukb
 Copyright © 2004, by Baxter & Woodman, Inc.
 State of Illinois - Professional Design Firm
 License No. - 184-001121 Expires 4-30-05

REV. NO.	DATE	DESCRIPTION
1	4-28-06	PER IDOT AND COOK COUNTY COMMENTS

BAXTER & WOODMAN
Consulting Engineers

Baxter & Woodman
Crystal Lake, Illinois 815.459.1260
Burlington, Wisconsin 262.763.7834
Mokena, Illinois 708.478.2090
DeKalb, Illinois 815.787.0111
Graftonville, Illinois 847.283.5088
Rockford, Illinois 815.489.1551
Plainfield, Illinois 815.609.7455

CITY OF OAK FOREST, ILLINOIS
OAK PARK AVENUE PROJECT

OAK PARK AVENUE
STA. 82+00 TO STA. 88+00
GEOMETRIC PLAN

DESIGNED BY NJP	SCALE VERT: 1"=5' HORIZ: 1"=20'
DRAWN BY UKB	PROJECT NO. 020146
CHECKED BY NJP	SHIFT NO.
DATE 1-20-05	33 OF 116