


CONTRACT NO. 83846

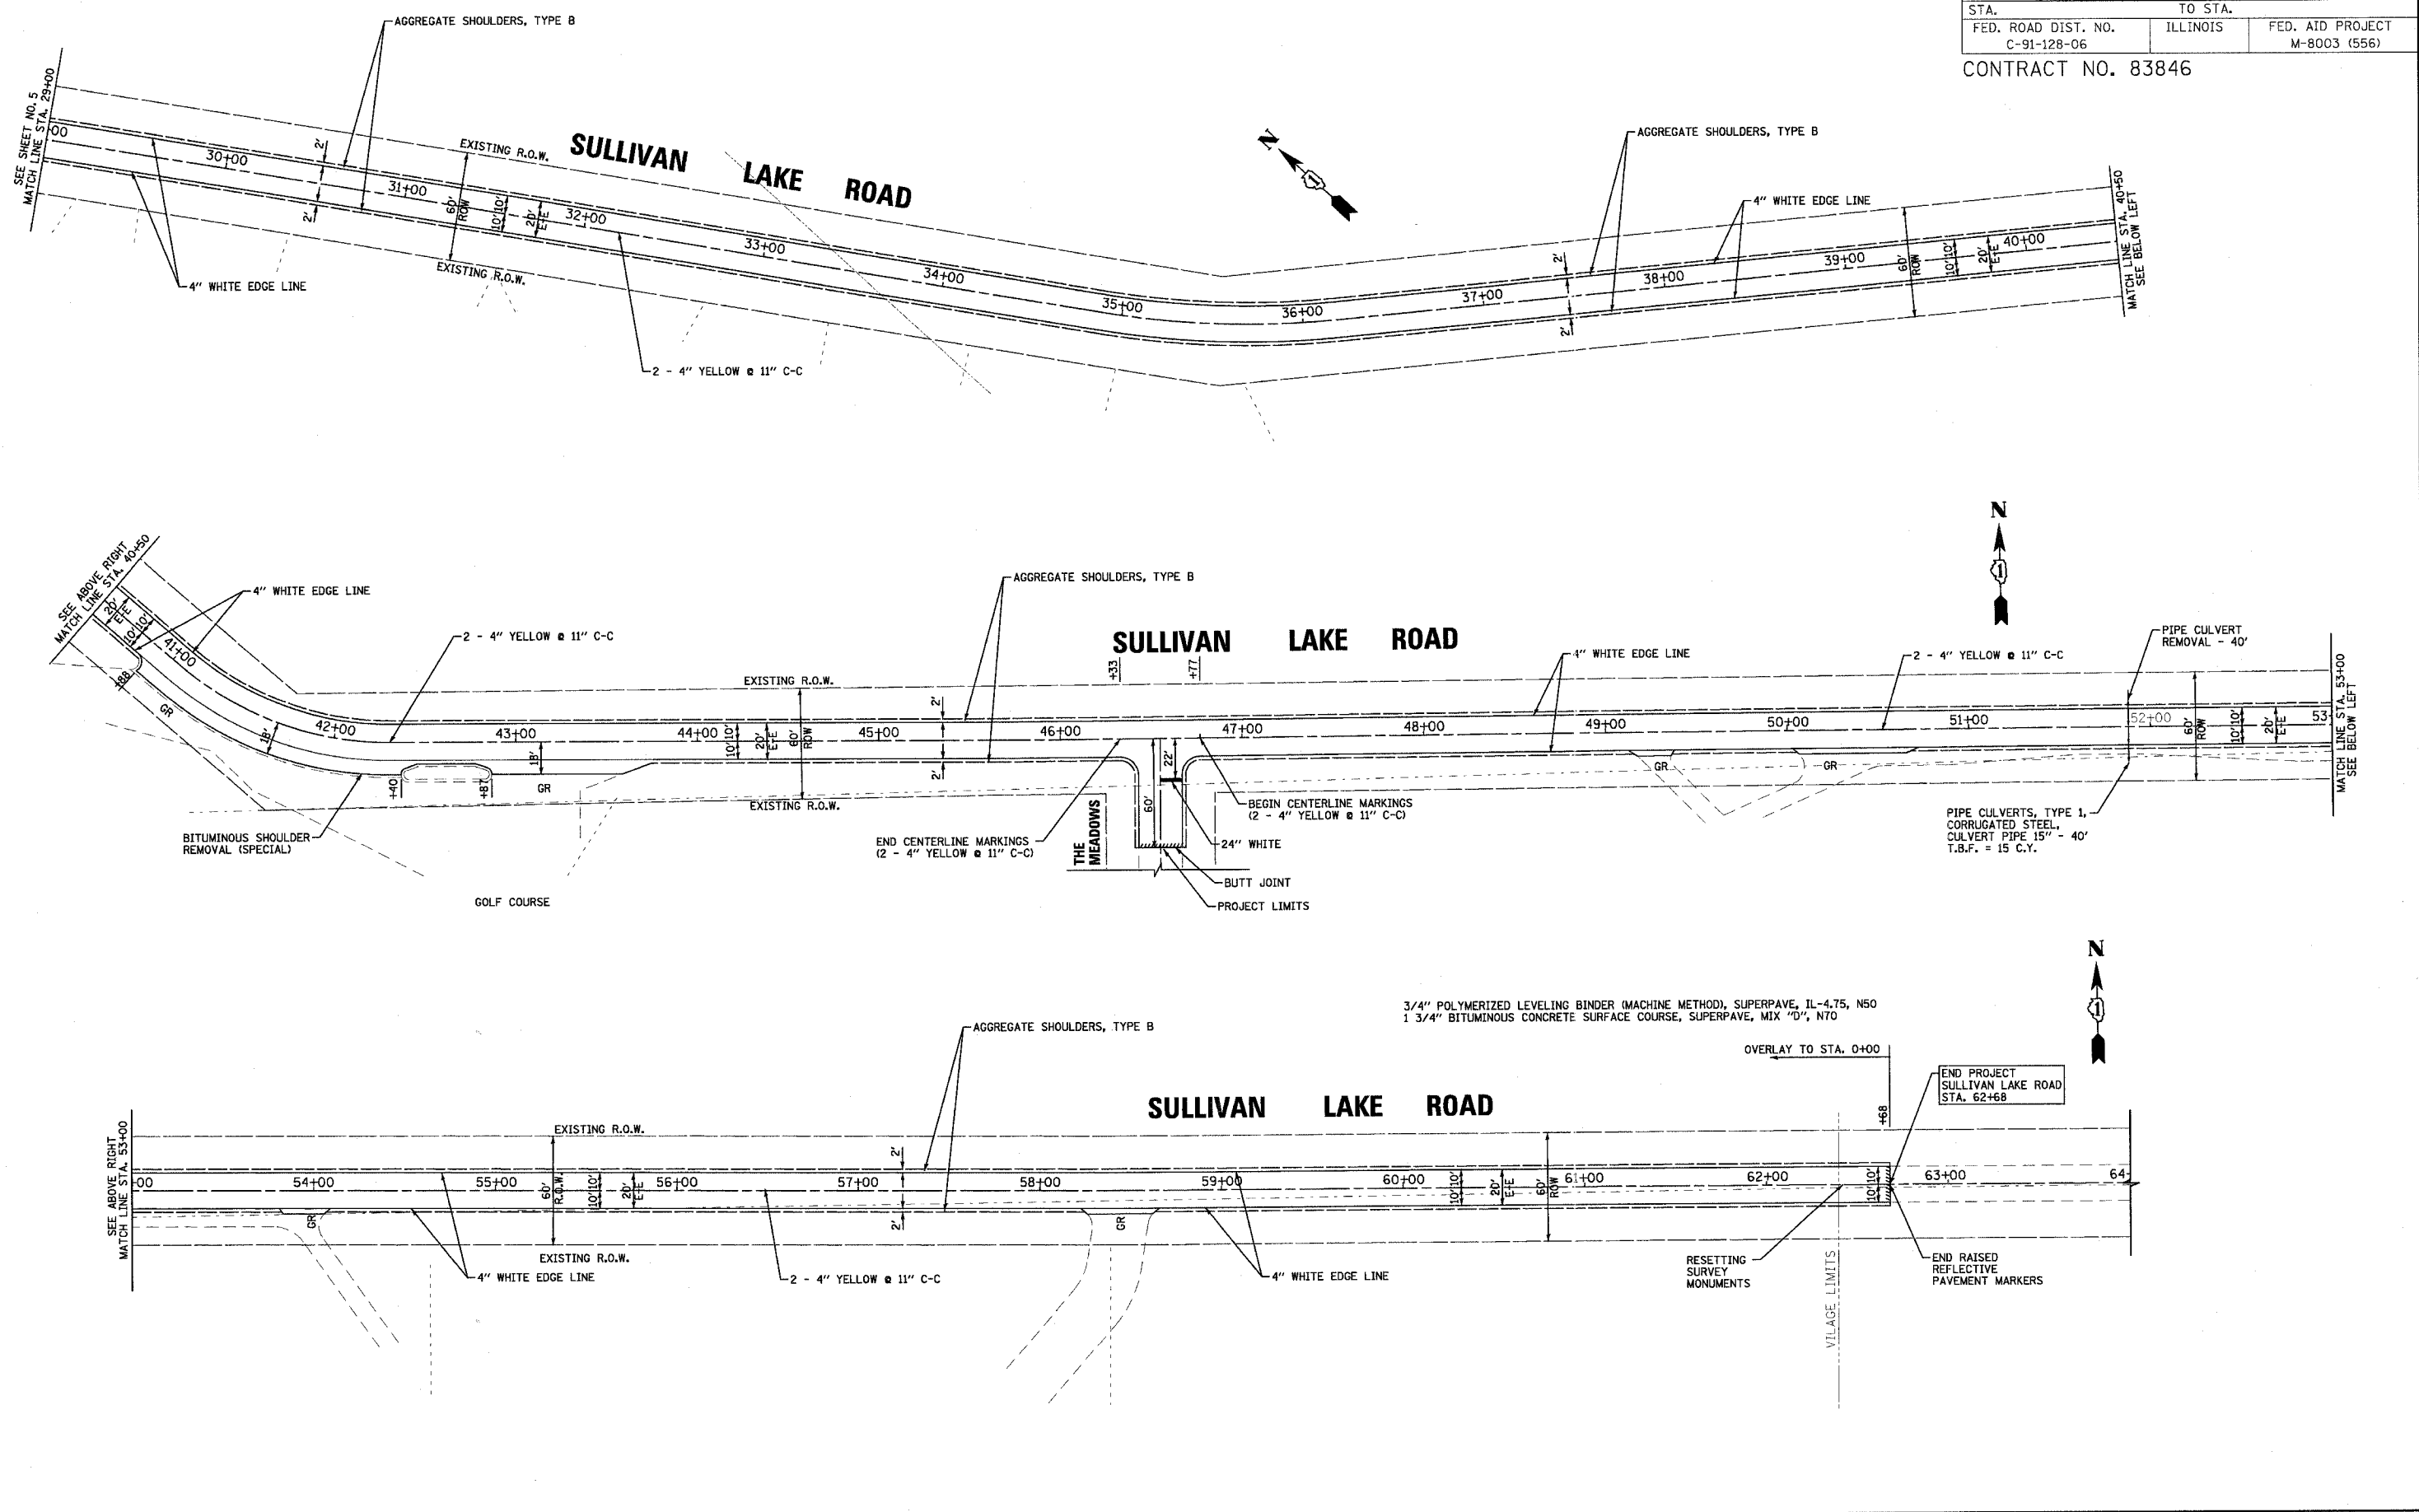

03/02/2005 09:56:55 AM
 I:\Users\050271\dgn\050271-p2.dgn
 STATE OF ILLINOIS - PROFESSIONAL DESIGN FIRM
 LICENSE NO. 384-00023 - EXPIRES 2/20/2007

CONSULTANTS	REV. NO.	DATE	DESCRIPTION
	1	12/21/05	PER IDOT REVIEW

* REFER TO EQUIPMENT MANUFACTURER'S SHOP DRAWINGS

DRAWING FILE: ...050271\dgns\050271-p2.sht

BAXTER
WOODMAN
Consulting Engineers

Baxter & Woodman
Crystal Lake, Illinois 815.488.1260
Burlington, Wisconsin 262.768.7894
Mokena, Illinois 708.478.8090
DeKalb, Illinois 815.787.8111
Graystone, Illinois 847.228.5088
Bookford, Illinois 815.488.1651

VILLAGE OF LAKEMOOR, ILLINOIS
LINCOLN ROAD, SULLIVAN LAKE ROAD & CUHLMAN ROAD
STP (LAPP) IMPROVEMENTS

SULLIVAN LAKE ROAD
STA. 29+00 TO STA. 62+68

DESIGNED BY	MWP	SCALE	1" = 40'
DRAWN BY	CJC	PROJECT NO.	050271
CHECKED BY	MWP	SHEET NO.	6 OF 15
DATE	11/15/05		