


F.A.U. RTE.	SECTION	COUNTY	TOTAL SHEETS	SHEET NO.
1693	05-00071-00-RS	COOK	14	5
STA. 111+00 TO STA. 122+00				
FED. ROAD DIST. NO. ILLINOIS FED. AID PROJECT				
CONTRACT NO. 83848				

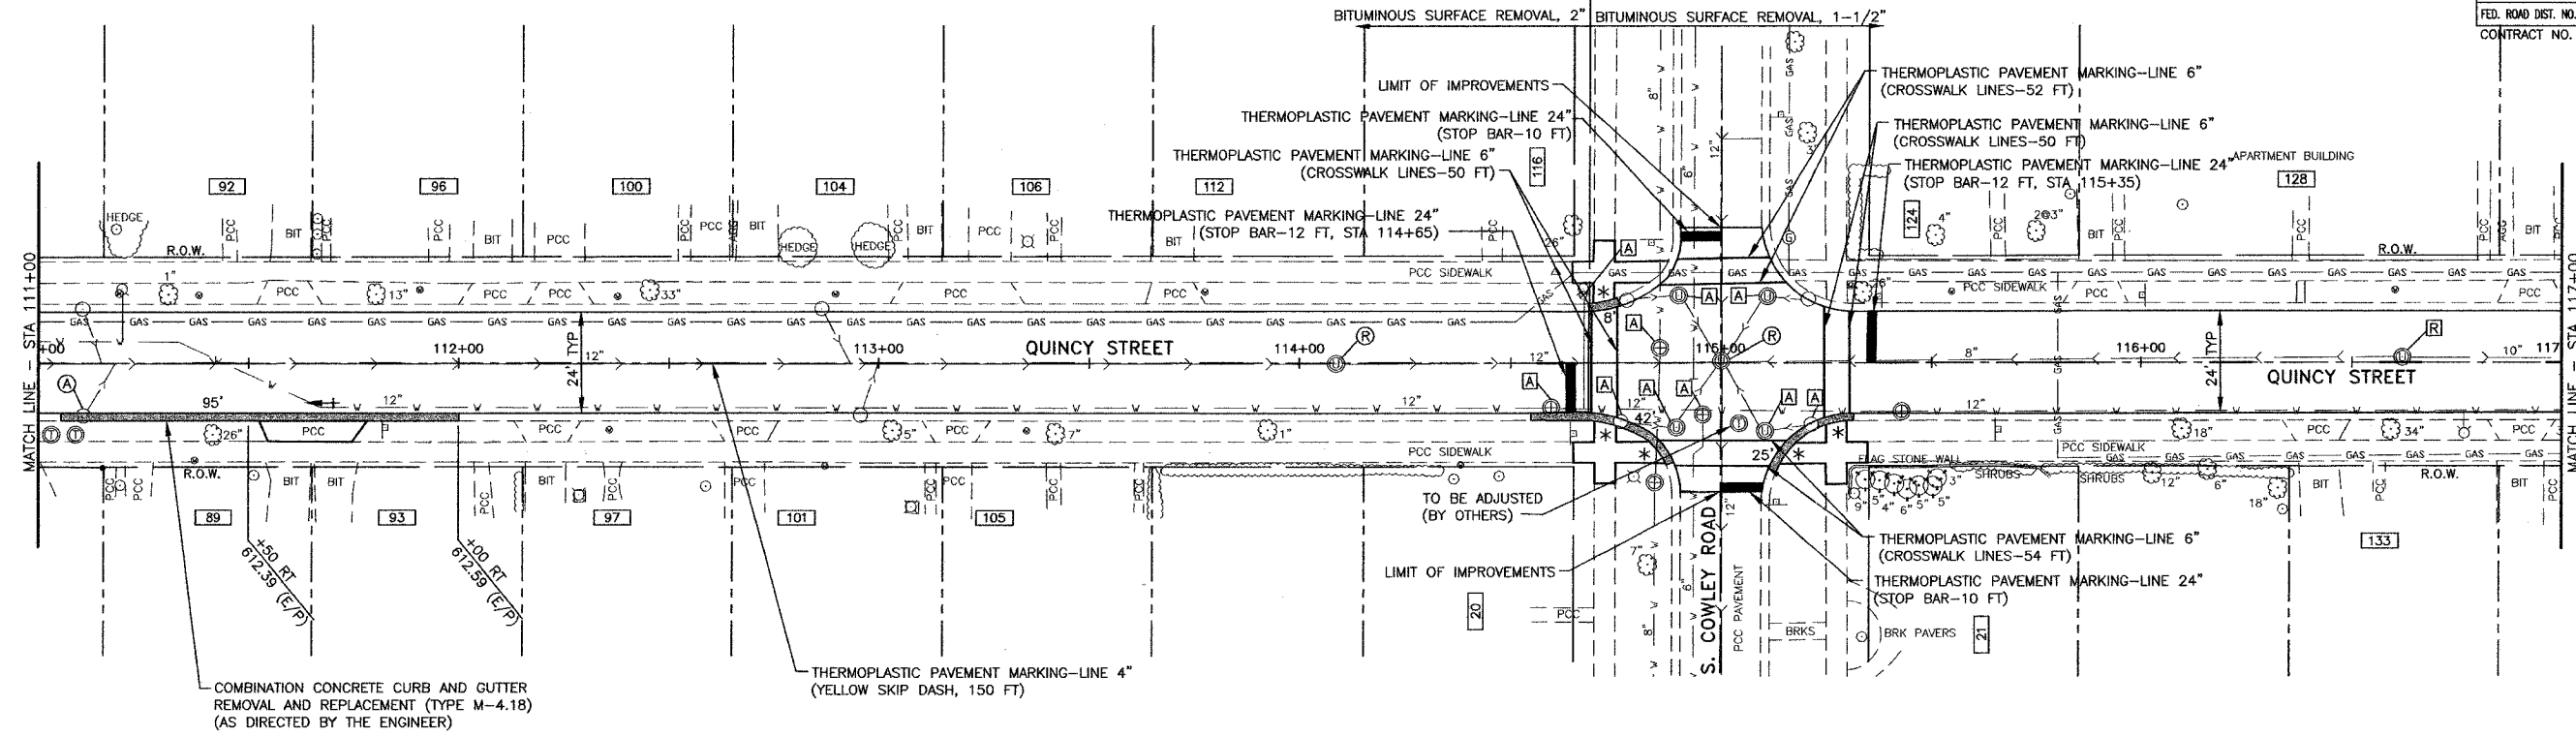


COMBINATION CONCRETE CURB AND GUTTER REMOVAL AND REPLACEMENT (TYPE M-4.18) (AS DIRECTED BY THE ENGINEER)

THERMOPLASTIC PAVEMENT MARKING-LINE 4" (YELLOW SKIP DASH, 150 FT)

TO BE ADJUSTED (BY OTHERS)

THERMOPLASTIC PAVEMENT MARKING-LINE 6" (CROSSWALK LINES-54 FT)

THERMOPLASTIC PAVEMENT MARKING-LINE 24" (STOP BAR-10 FT)

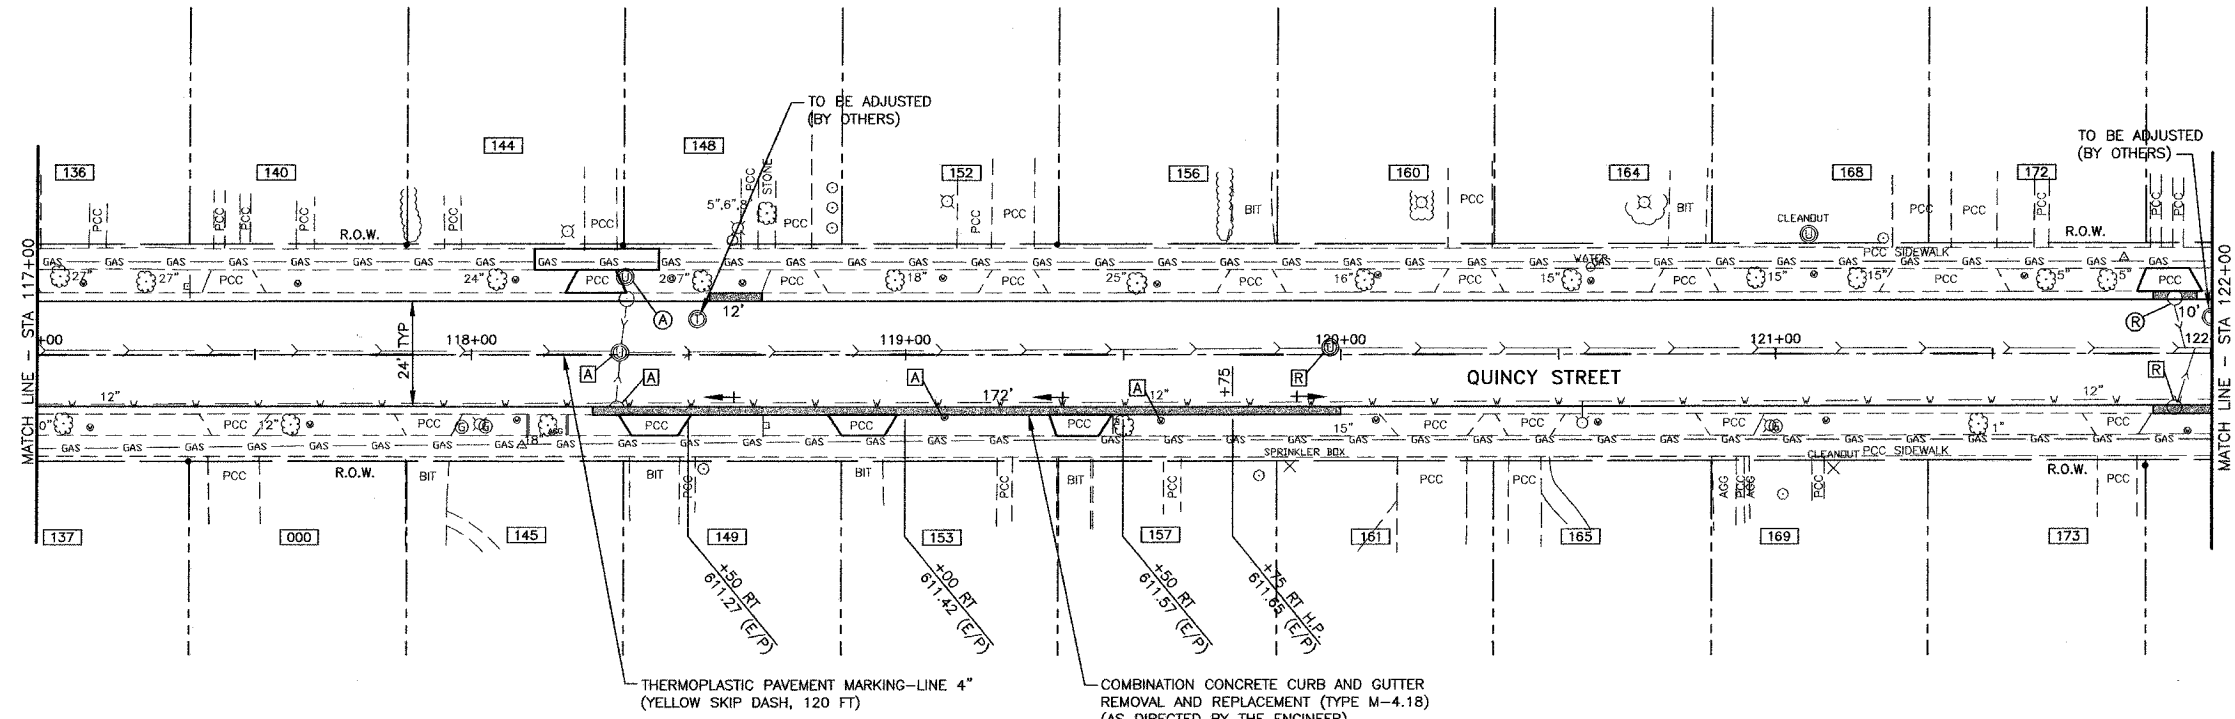

THERMOPLASTIC PAVEMENT MARKING-LINE 4" (YELLOW SKIP DASH, 120 FT)

COMBINATION CONCRETE CURB AND GUTTER REMOVAL AND REPLACEMENT (TYPE M-4.18) (AS DIRECTED BY THE ENGINEER)

LEGEND

*	HANDICAP SIDEWALK DEPRESSION
A	STRUCTURE TO BE ADJUSTED
(A)	STRUCTURE TO BE ADJUSTED WITH NEW FRAME & LID
R	STRUCTURE TO BE RECONSTRUCTED
(R)	STRUCTURE TO BE RECONSTRUCTED WITH NEW FRAME & LID

REVISIONS	
NAME	DATE
JDOT	12/22/05

ILLINOIS DEPARTMENT OF TRANSPORTATION
 F.A.U. ROUTE 1693
 QUINCY STREET
 PLAN SHEET
 STA. 111+00 TO STA. 122+00

JJB JAMES J. BENES & ASSOCIATES, INC.
 950 Warrenville Road, Suite 101, Lisle, Illinois 60532
 Tel. (630) 719-7570 • Fax (630) 719-7589

SCALE: 1"=20'
 DATE: DRAWN BY: SMP
 CHECKED BY: JDM