


F.A.L. RTE.	SECTION	COUNTY	TOTAL SHEET SHEETS NO.
3580 04-00043-00-TL	WILL	54	39
STA.	TO STA.		
FED. ROAD DIST. NO.	ILLINOIS FED. AID PROJECT		
CONTRACT NO.: 83855			

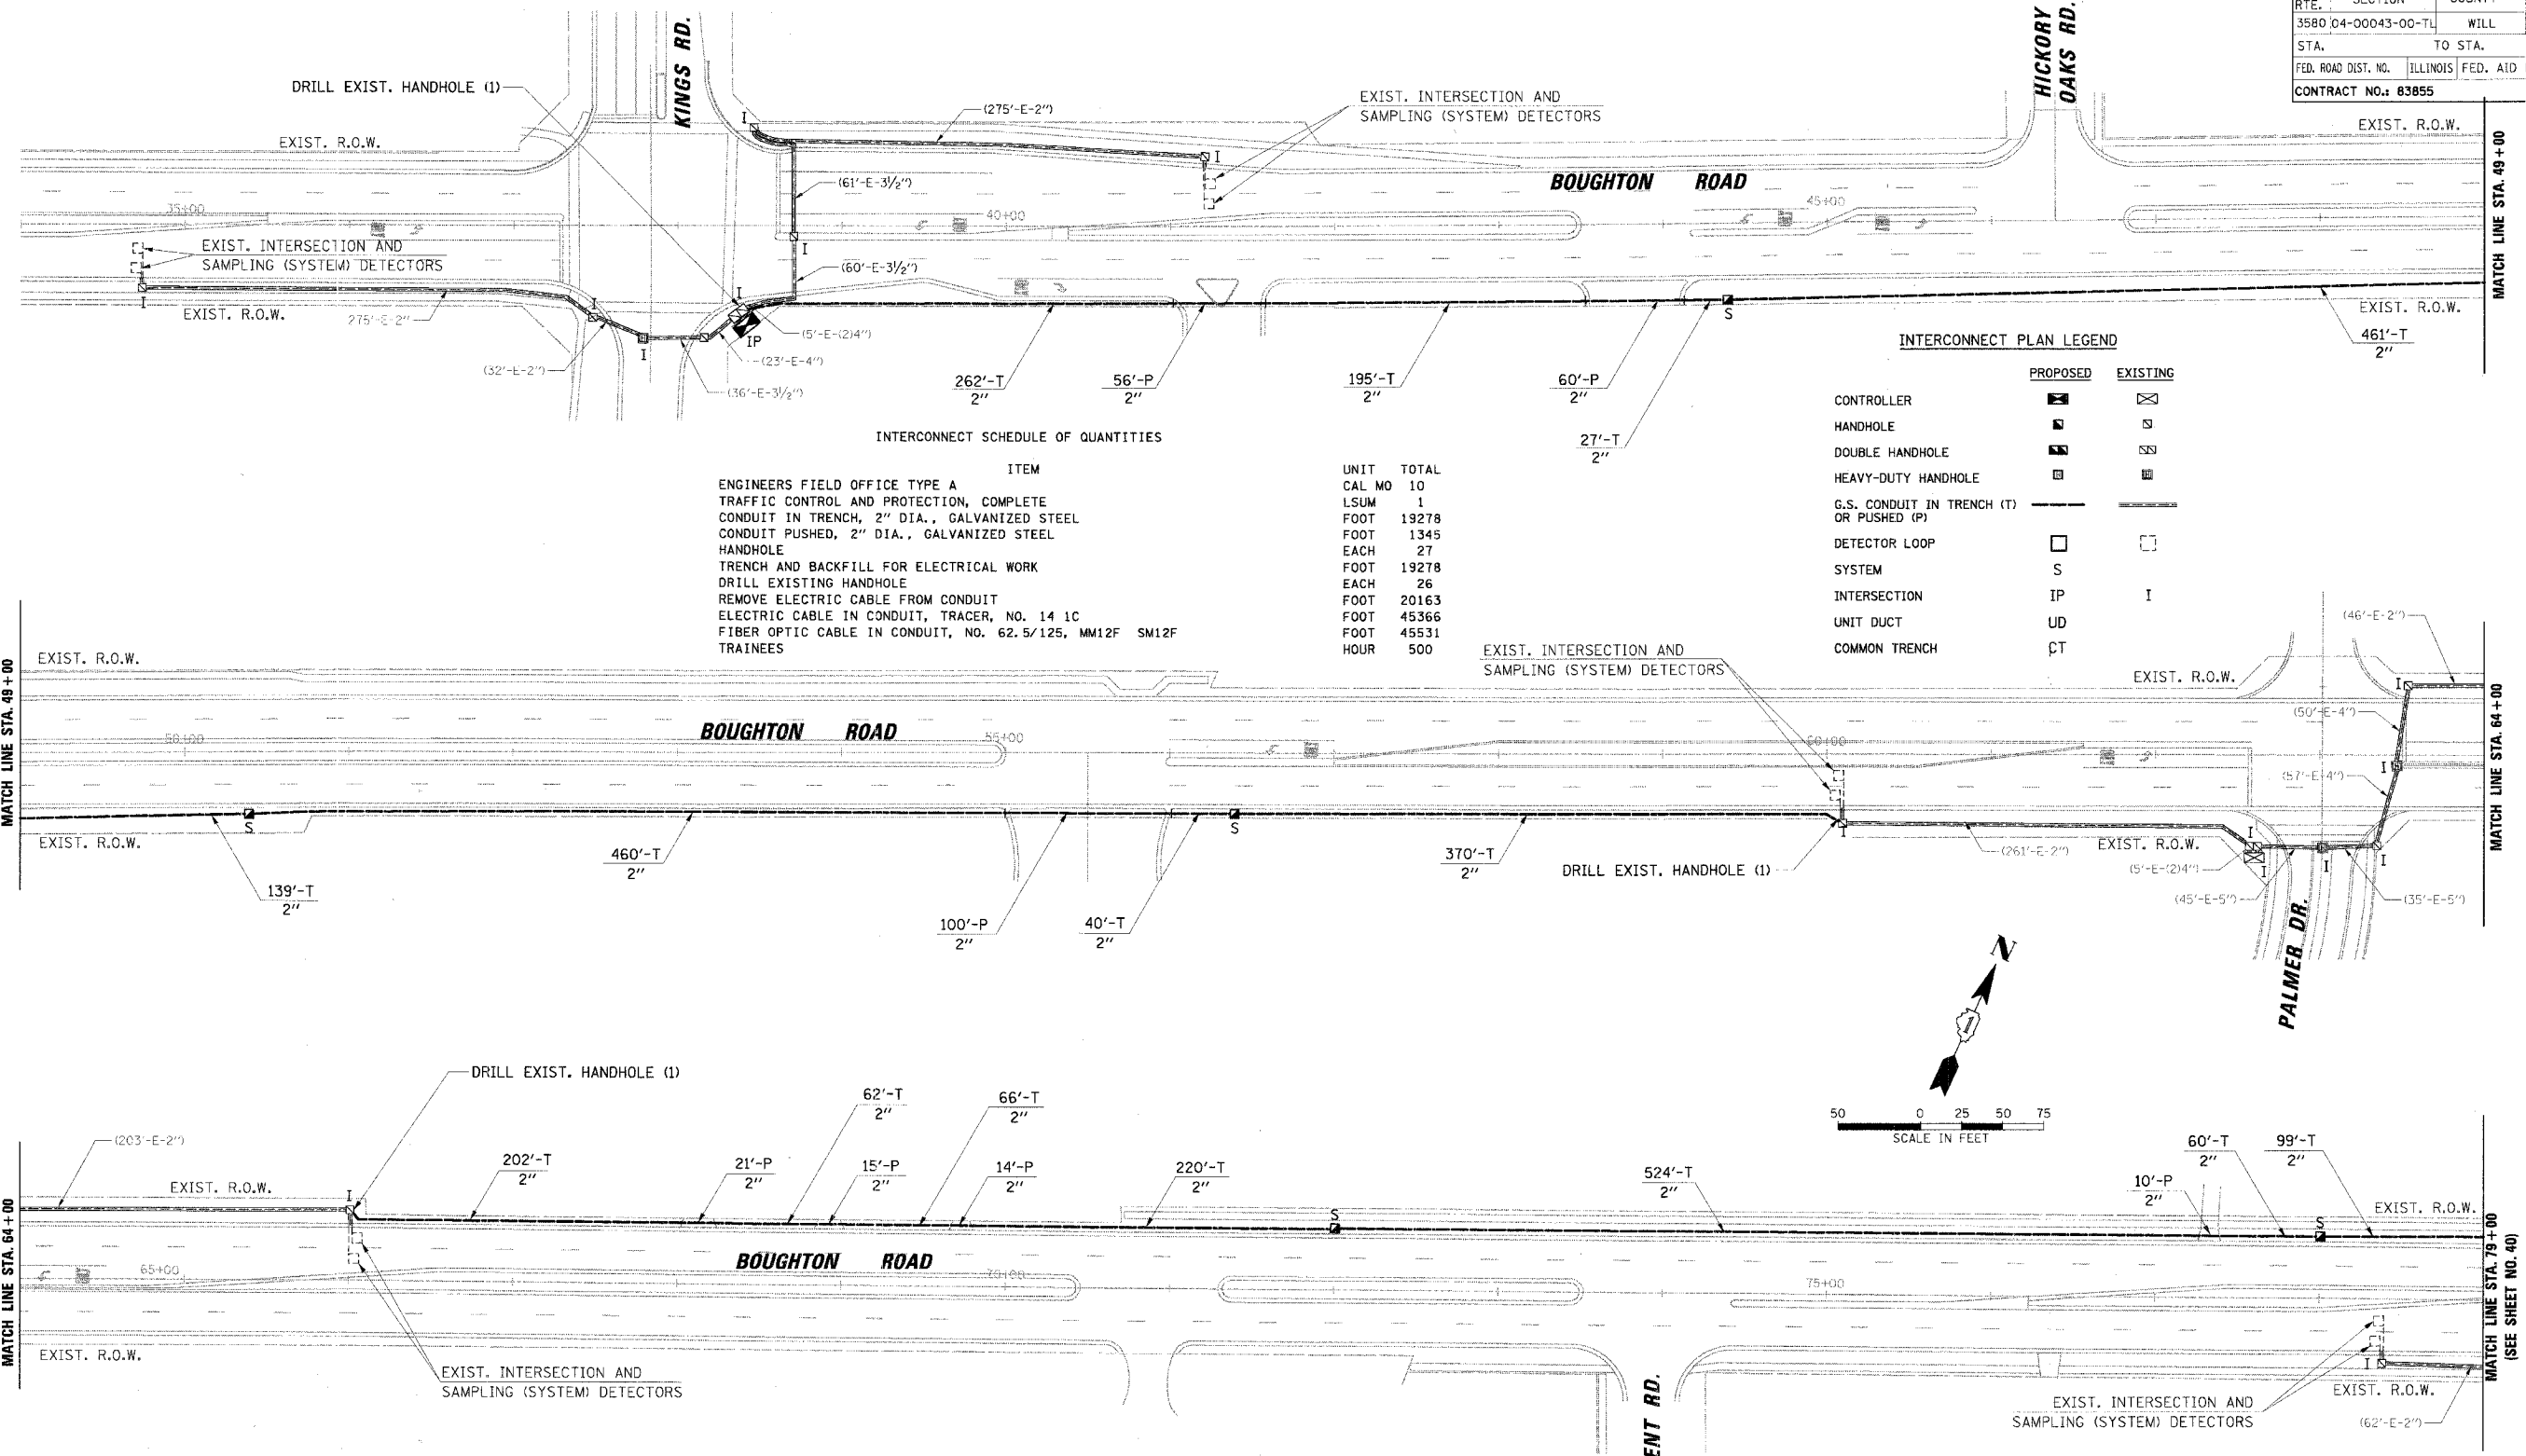


INTERCONNECT SCHEDULE OF QUANTITIES

ITEM	UNIT	TOTAL
ENGINEERS FIELD OFFICE TYPE A TRAFFIC CONTROL AND PROTECTION, COMPLETE	CAL MO	10
CONDUIT IN TRENCH, 2" DIA., GALVANIZED STEEL	LSUM	1
CONDUIT PUSHED, 2" DIA., GALVANIZED STEEL	FOOT	19278
HANDHOLE	FOOT	1345
TRENCH AND BACKFILL FOR ELECTRICAL WORK	EACH	27
DRILL EXISTING HANDHOLE	FOOT	19278
REMOVE ELECTRIC CABLE FROM CONDUIT	EACH	26
ELECTRIC CABLE IN CONDUIT, TRACER, NO. 14 1C	FOOT	20163
FIBER OPTIC CABLE IN CONDUIT, NO. 62.5/125, MM12F SM12F	FOOT	45366
TRAINEES	FOOT	45531
	HOURL	500

INTERCONNECT PLAN LEGEND

	PROPOSED	EXISTING
CONTROLLER	☐	☒
HANDHOLE	◻	◼
DOUBLE HANDHOLE	◻	◼
HEAVY-DUTY HANDHOLE	◻	◼
G.S. CONDUIT IN TRENCH (T) OR PUSHED (P)	—	—
DETECTOR LOOP	◻	◻
SYSTEM	S	I
INTERSECTION	IP	I
UNIT DUCT	UD	
COMMON TRENCH	CT	

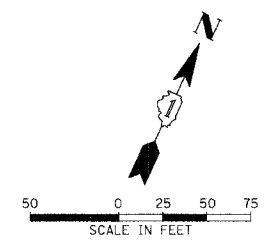

DATE: _____ BY: _____
 PLAN: _____
 CHECKED: _____
 DATE: _____ BY: _____
 PROFILE: _____
 CHECKED: _____
 DATE: _____ BY: _____

CHRISTOPHER B. BURKE ENGINEERING LTD.
 8575 West Higgins Road, Suite 600
 Rosemont, Illinois 60018
 (847) 823-0500

RESTORATION OF WORK AREA. RESTORATION OF THE TRAFFIC SIGNAL WORK AREA SHALL BE INCIDENTAL TO THE RELATED PAY ITEM SUCH AS FOUNDATION, CONDUIT, HANDHOLE, TRENCH AND BACKFILL, ETC., AND NO EXTRA COMPENSATION SHALL BE ALLOWED. ALL ROADWAY SURFACES SUCH AS SHOULDERS, MEDIANS, SIDEWALKS, PAVEMENT, ETC. SHALL BE REPLACED IN KIND. ALL DAMAGE TO MOWED LAWNS SHALL BE REPLACED WITH AN APPROVED SOD, AND ALL DAMAGE TO UNMOWED FIELDS SHALL BE SEED IN ACCORDANCE WITH STANDARD SPECIFICATIONS 252 AND 250 RESPECTIVELY.

REVISIONS	
NAME	DATE

ILLINOIS DEPARTMENT OF TRANSPORTATION

INTERCONNECT PLAN

BOUGHTON ROAD
 BOLINGBROOK, ILLINOIS

SCALE: 1" = 50'
 DATE: 4/7/2006

DRAWN BY: FCP/FPB
 DESIGNED BY: MKW
 CHECKED BY: MJT