


F.A.P. RTE.	SECTION	COUNTY	TOTAL SHEETS	SHEET NO.
669	11W-3,RS-8,*	TAZEWELL	442	351

STA. 264+43.98 TO STA. 264+82.39
 ILLINOIS FED. AID PROJECT

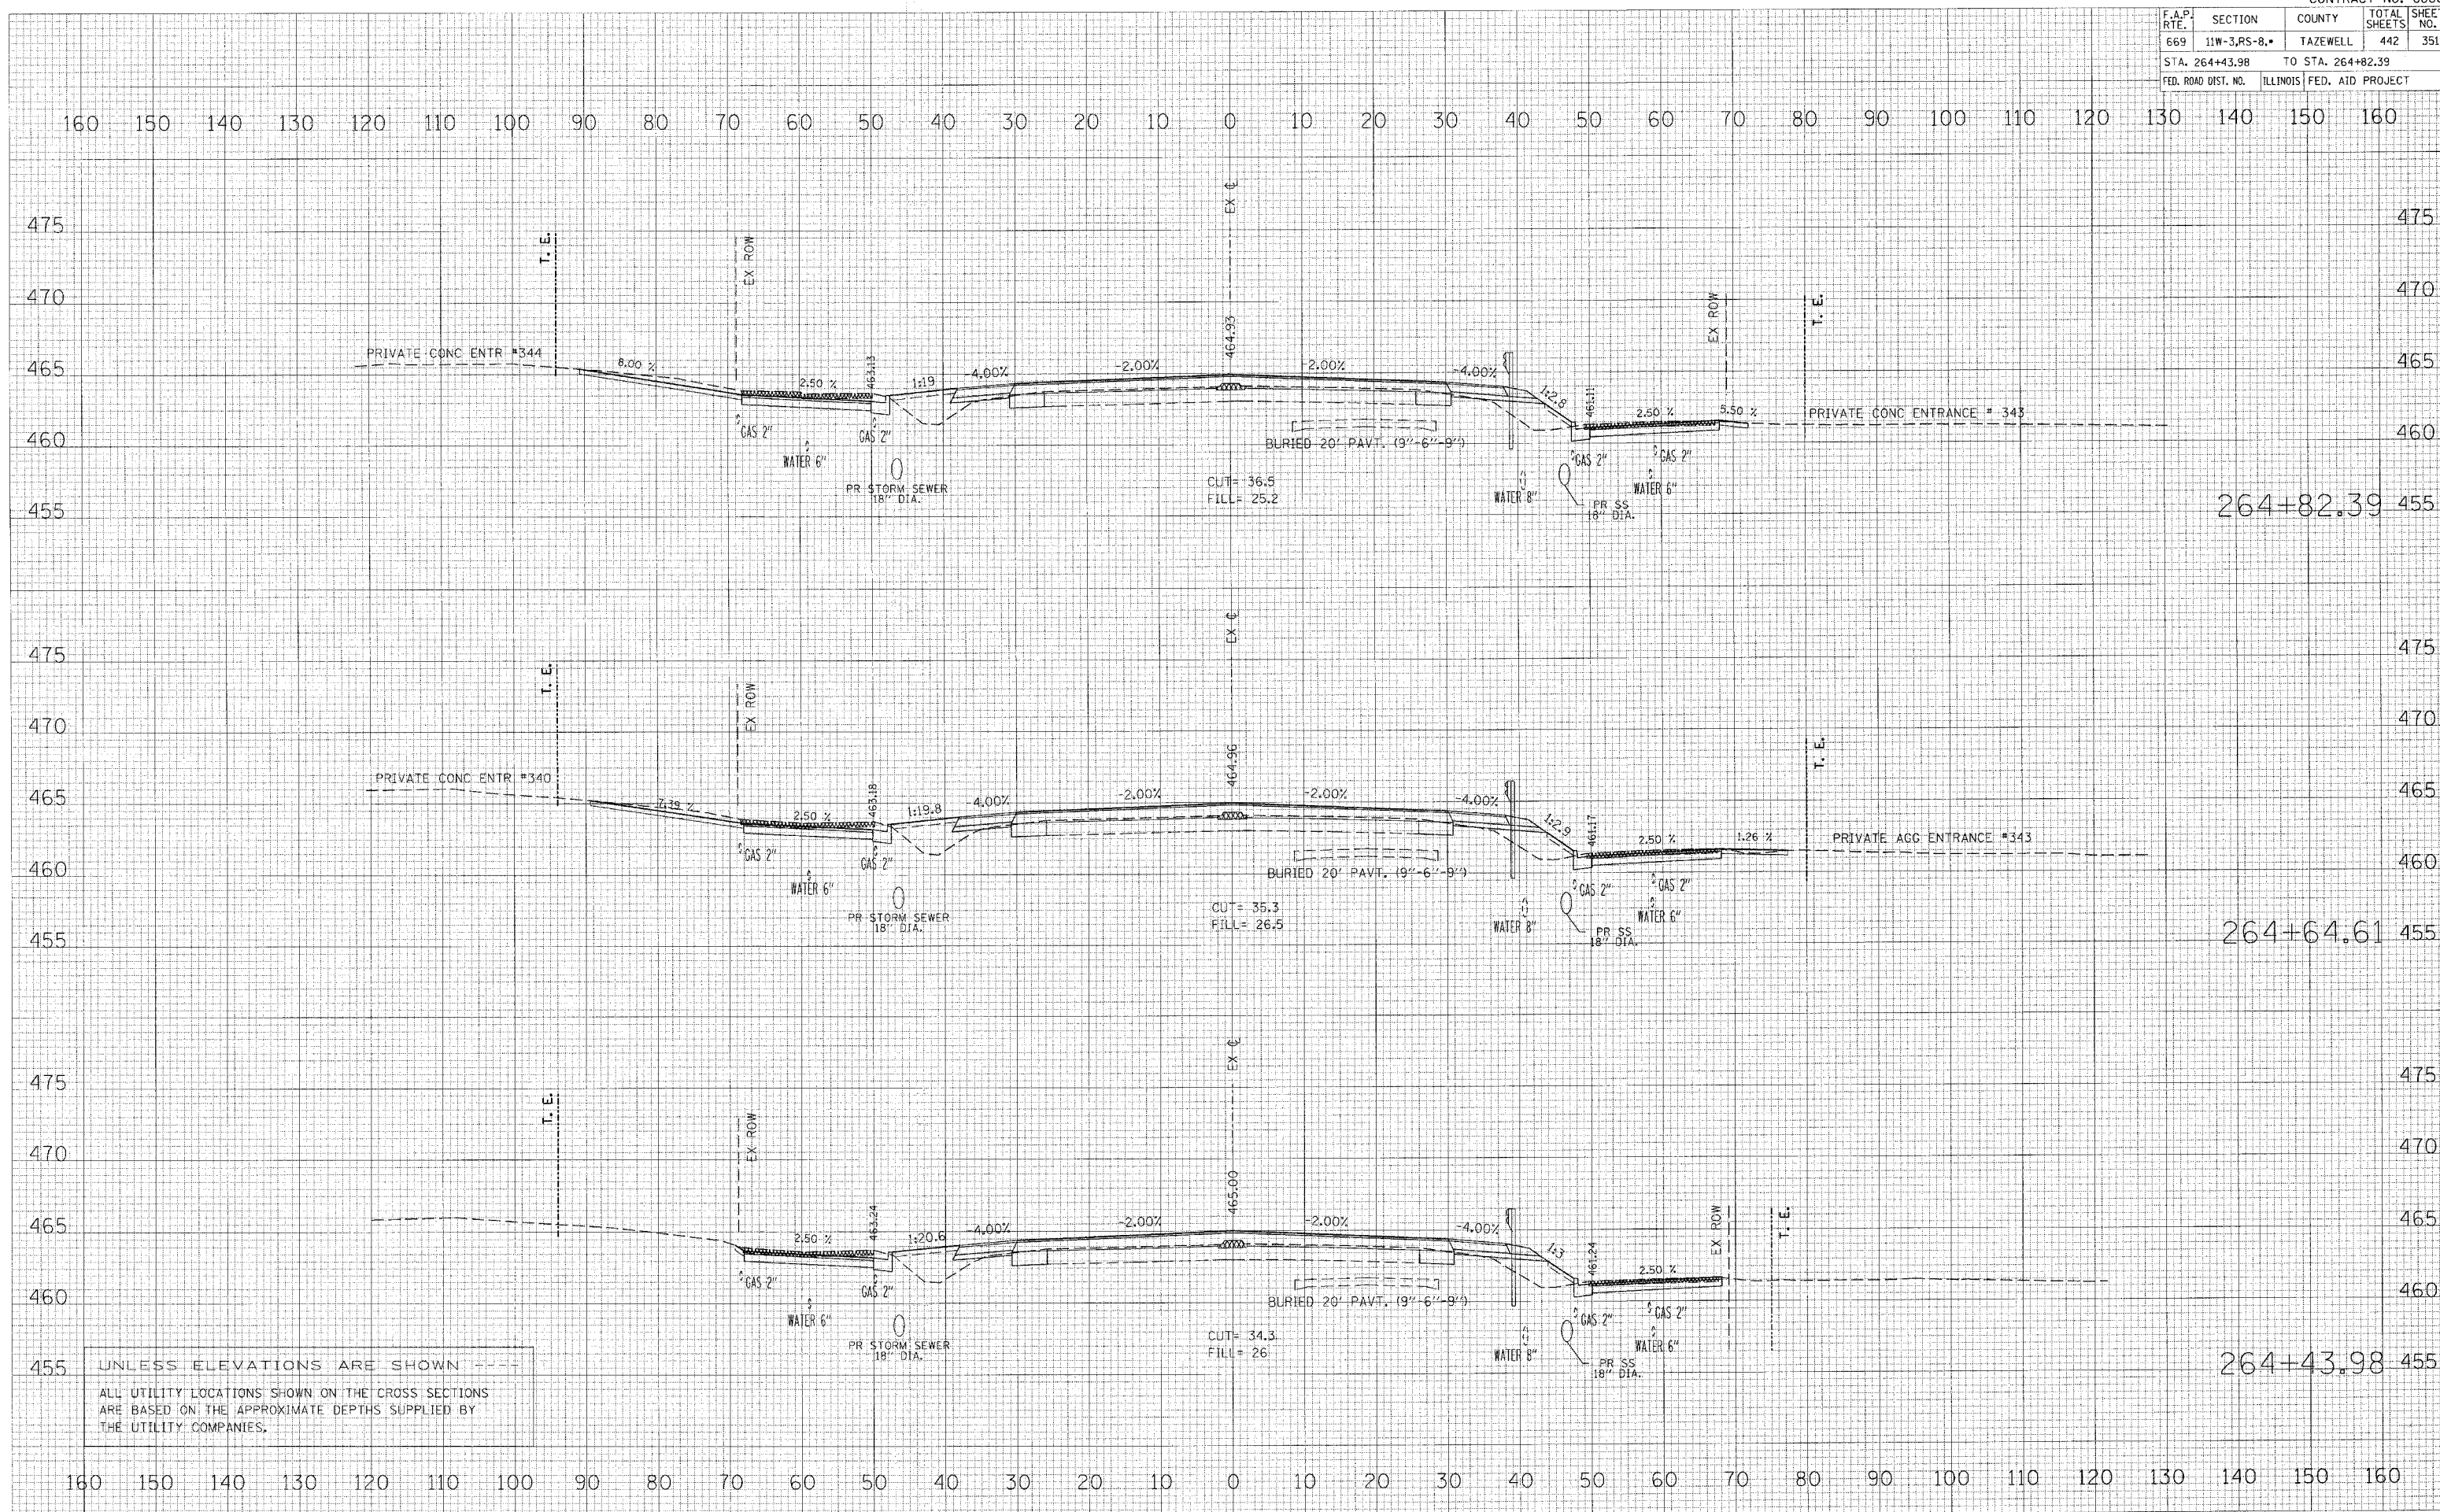

264+82.39

264+64.61

264+43.98

UNLESS ELEVATIONS ARE SHOWN ---
 ALL UTILITY LOCATIONS SHOWN ON THE CROSS SECTIONS
 ARE BASED ON THE APPROXIMATE DEPTHS SUPPLIED BY
 THE UTILITY COMPANIES.

DATE
 BY
 SURVEY
 PLOTTED
 TITLE BOOK
 TEMPERATURE
 AREAS CHECKED

DATE
 BY
 ORIGINAL SURVEY
 PLOTTED
 TITLE BOOK
 TEMPERATURE
 AREAS CHECKED

PLOT DATE = 4/19/2008
 FILE NAME = c:\pvc\acct\12\pvc\main\phase.11\pvc\main\mainline.dwg
 PLOT SCALE = 1/8" = 1' / IN.
 USER NAME = f.ahughes