


F.A.P. RTE.	SECTION	COUNTY	TOTAL SHEETS	SHEET NO.
669	11W-3,RS-B,*	TAZEWELL	442	370
STA. 276+45.12		TO STA. 277+00.00		
FED. ROAD DIST. NO.		ILLINOIS FED. AID PROJECT		

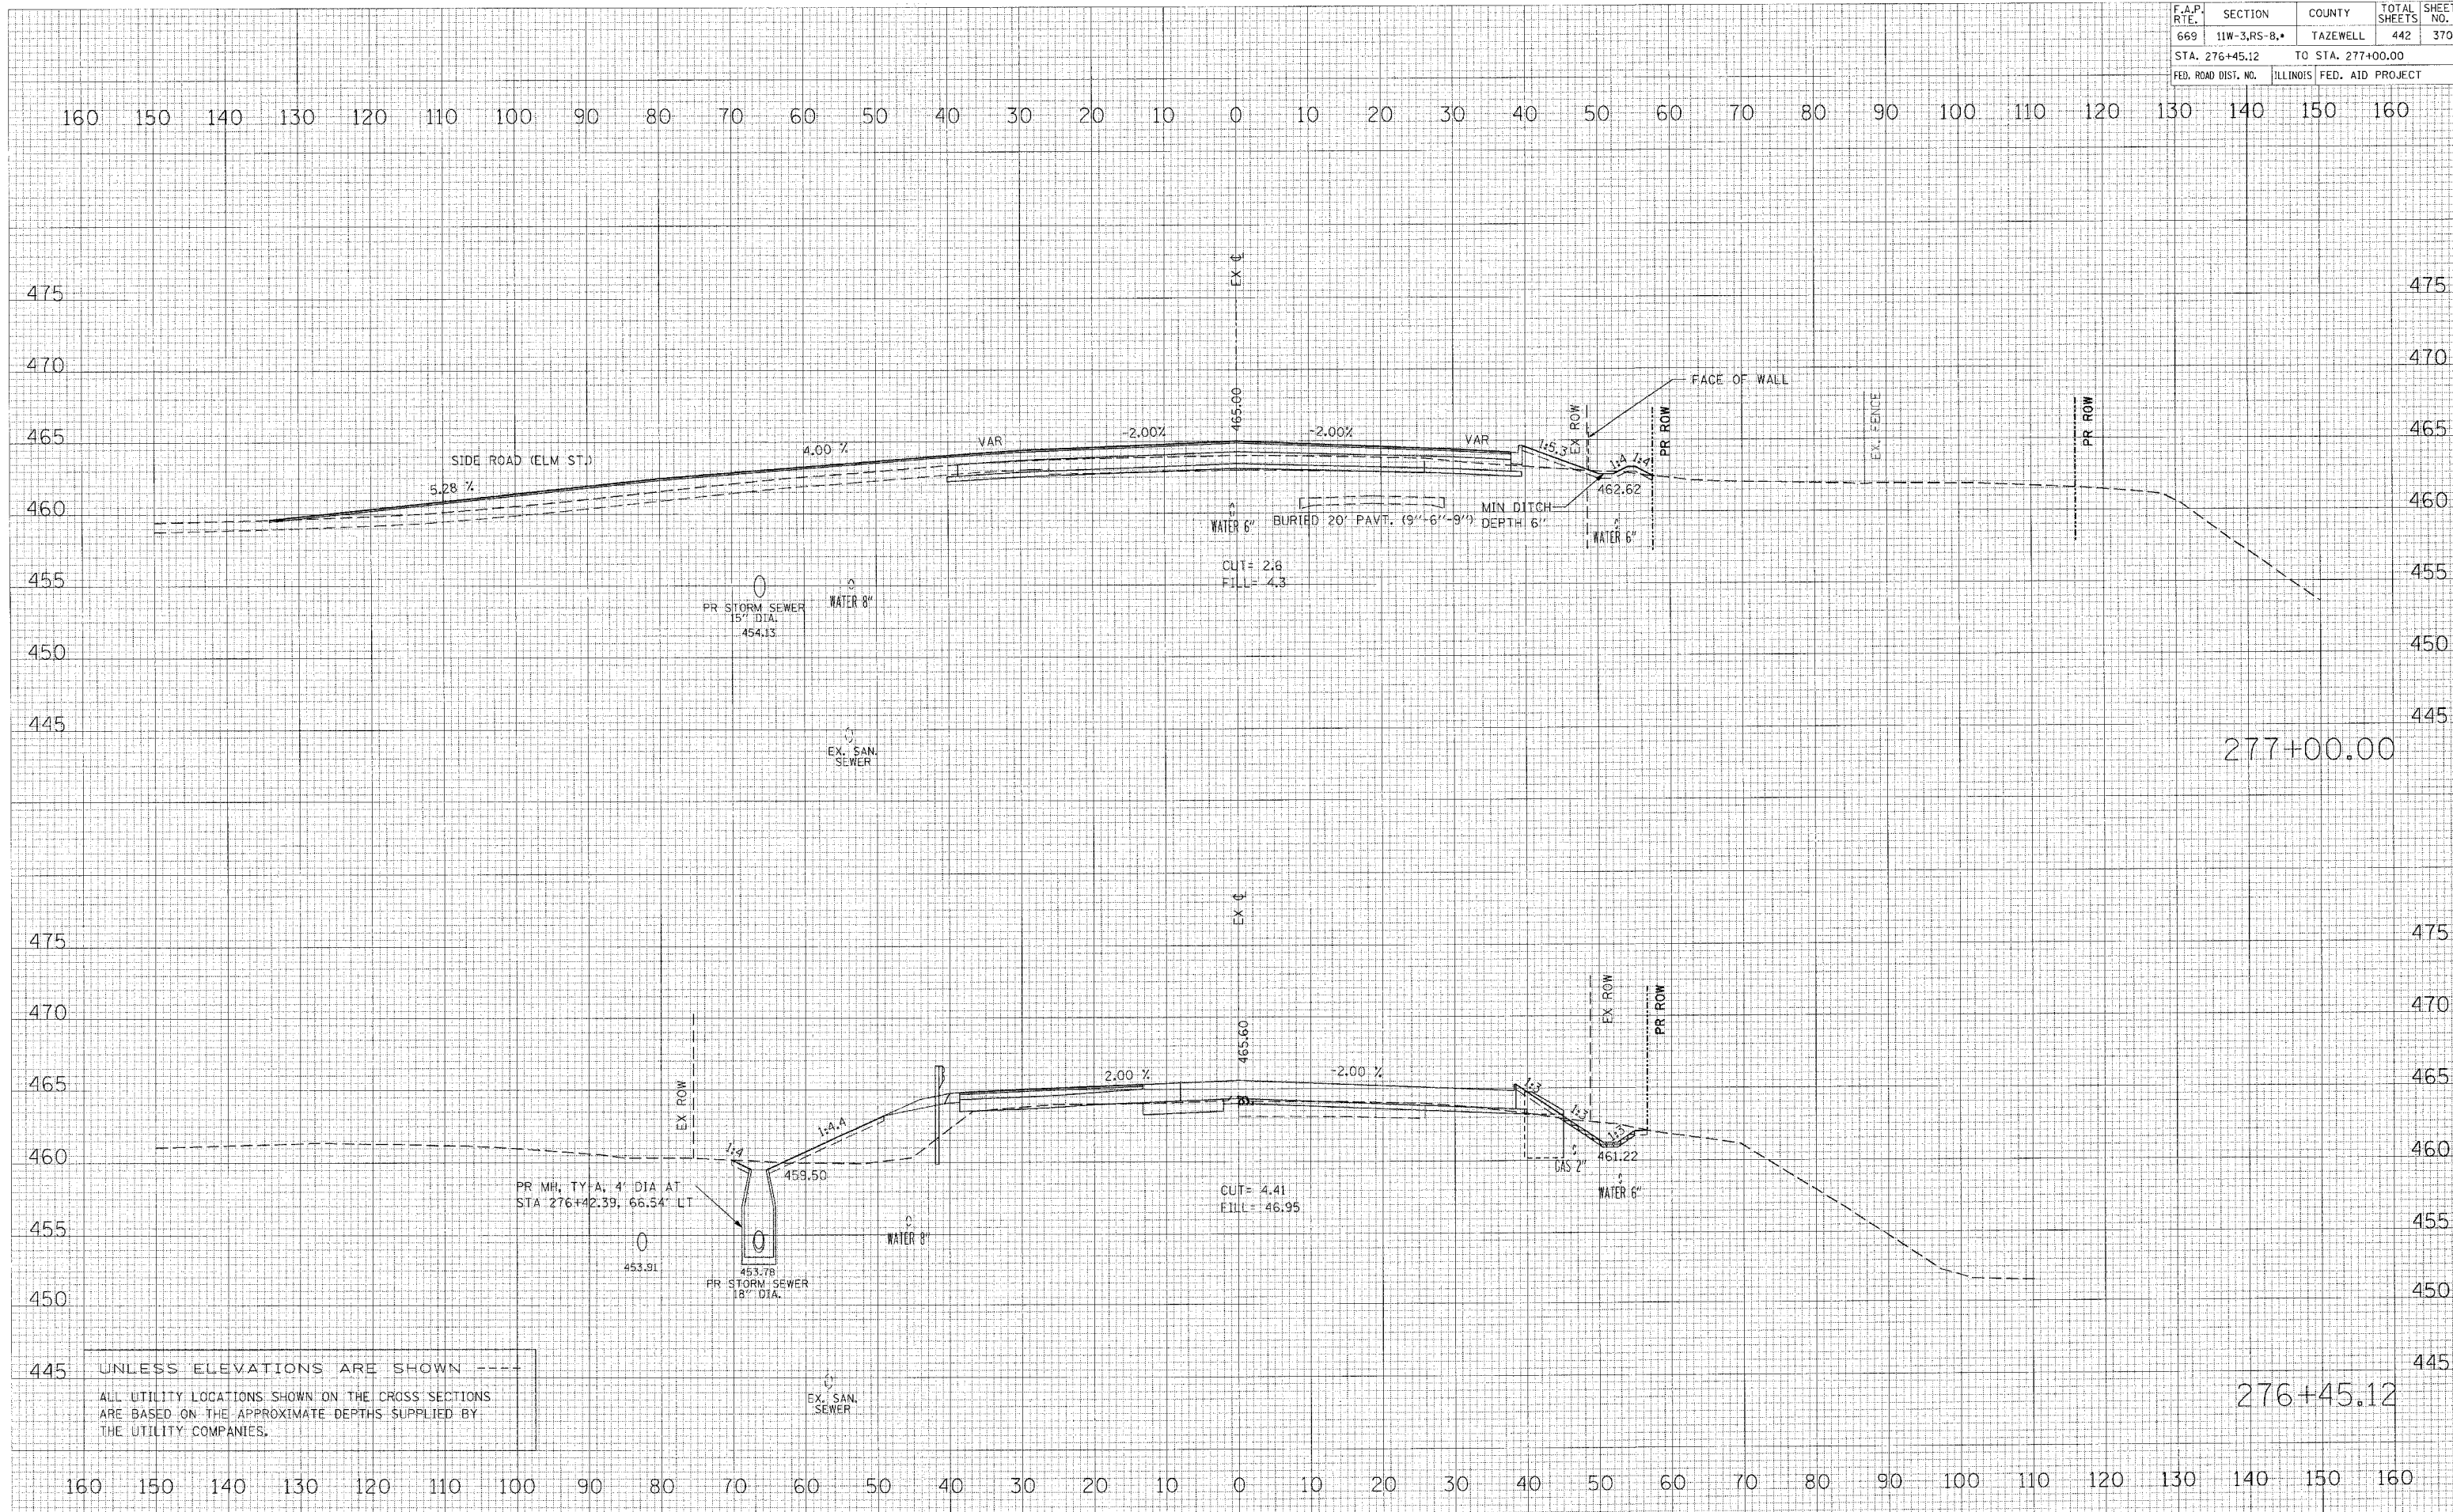

DATE	
BY	
REVIEWED	
DESIGNED	
CHECKED	
IN CHARGE	
NO. OF SHEETS	
NO. OF BOOKS	
NO. OF SHEETS	
NO. OF BOOKS	

DATE	
BY	
REVIEWED	
DESIGNED	
CHECKED	
IN CHARGE	
NO. OF SHEETS	
NO. OF BOOKS	
NO. OF SHEETS	
NO. OF BOOKS	

PLOT DATE = 4/19/2006  
 FILE NAME = c:\proj\proj\11\phase\11\mainline\phase\11\mainline.dwg  
 PLOT SCALE = 1/8" = 1'-0"  
 USER NAME = shouph

UNLESS ELEVATIONS ARE SHOWN ---  
 ALL UTILITY LOCATIONS SHOWN ON THE CROSS SECTIONS  
 ARE BASED ON THE APPROXIMATE DEPTHS SUPPLIED BY  
 THE UTILITY COMPANIES.