


CONTRACT NO. 88804				
F.A.P. RTE.	SECTION	COUNTY	TOTAL SHEETS	SHEET NO.
669	11W-3,RS-8,*	TAZEWELL	442	431
STA. 10+80.00		TO STA. 10+88.74		
FED. ROAD DIST. NO.		ILLINOIS FED. AID PROJECT		
		• 11BR-1 11BR-2		

DATE	
BY	
DESIGNED	
CHECKED	
PLOTTED	
TEMPERATURE	
NOTE BOOK	
AREAS CHECKED	
NO.	

DATE	
BY	
DESIGNED	
CHECKED	
PLOTTED	
TEMPERATURE	
NOTE BOOK	
AREAS CHECKED	
NO.	

PLOT DATE = 4/18/2006  
 FILE NAME = c:\projects\11w-3\phase-11\sheet\11br-1.dwg  
 USER NAME = shp44

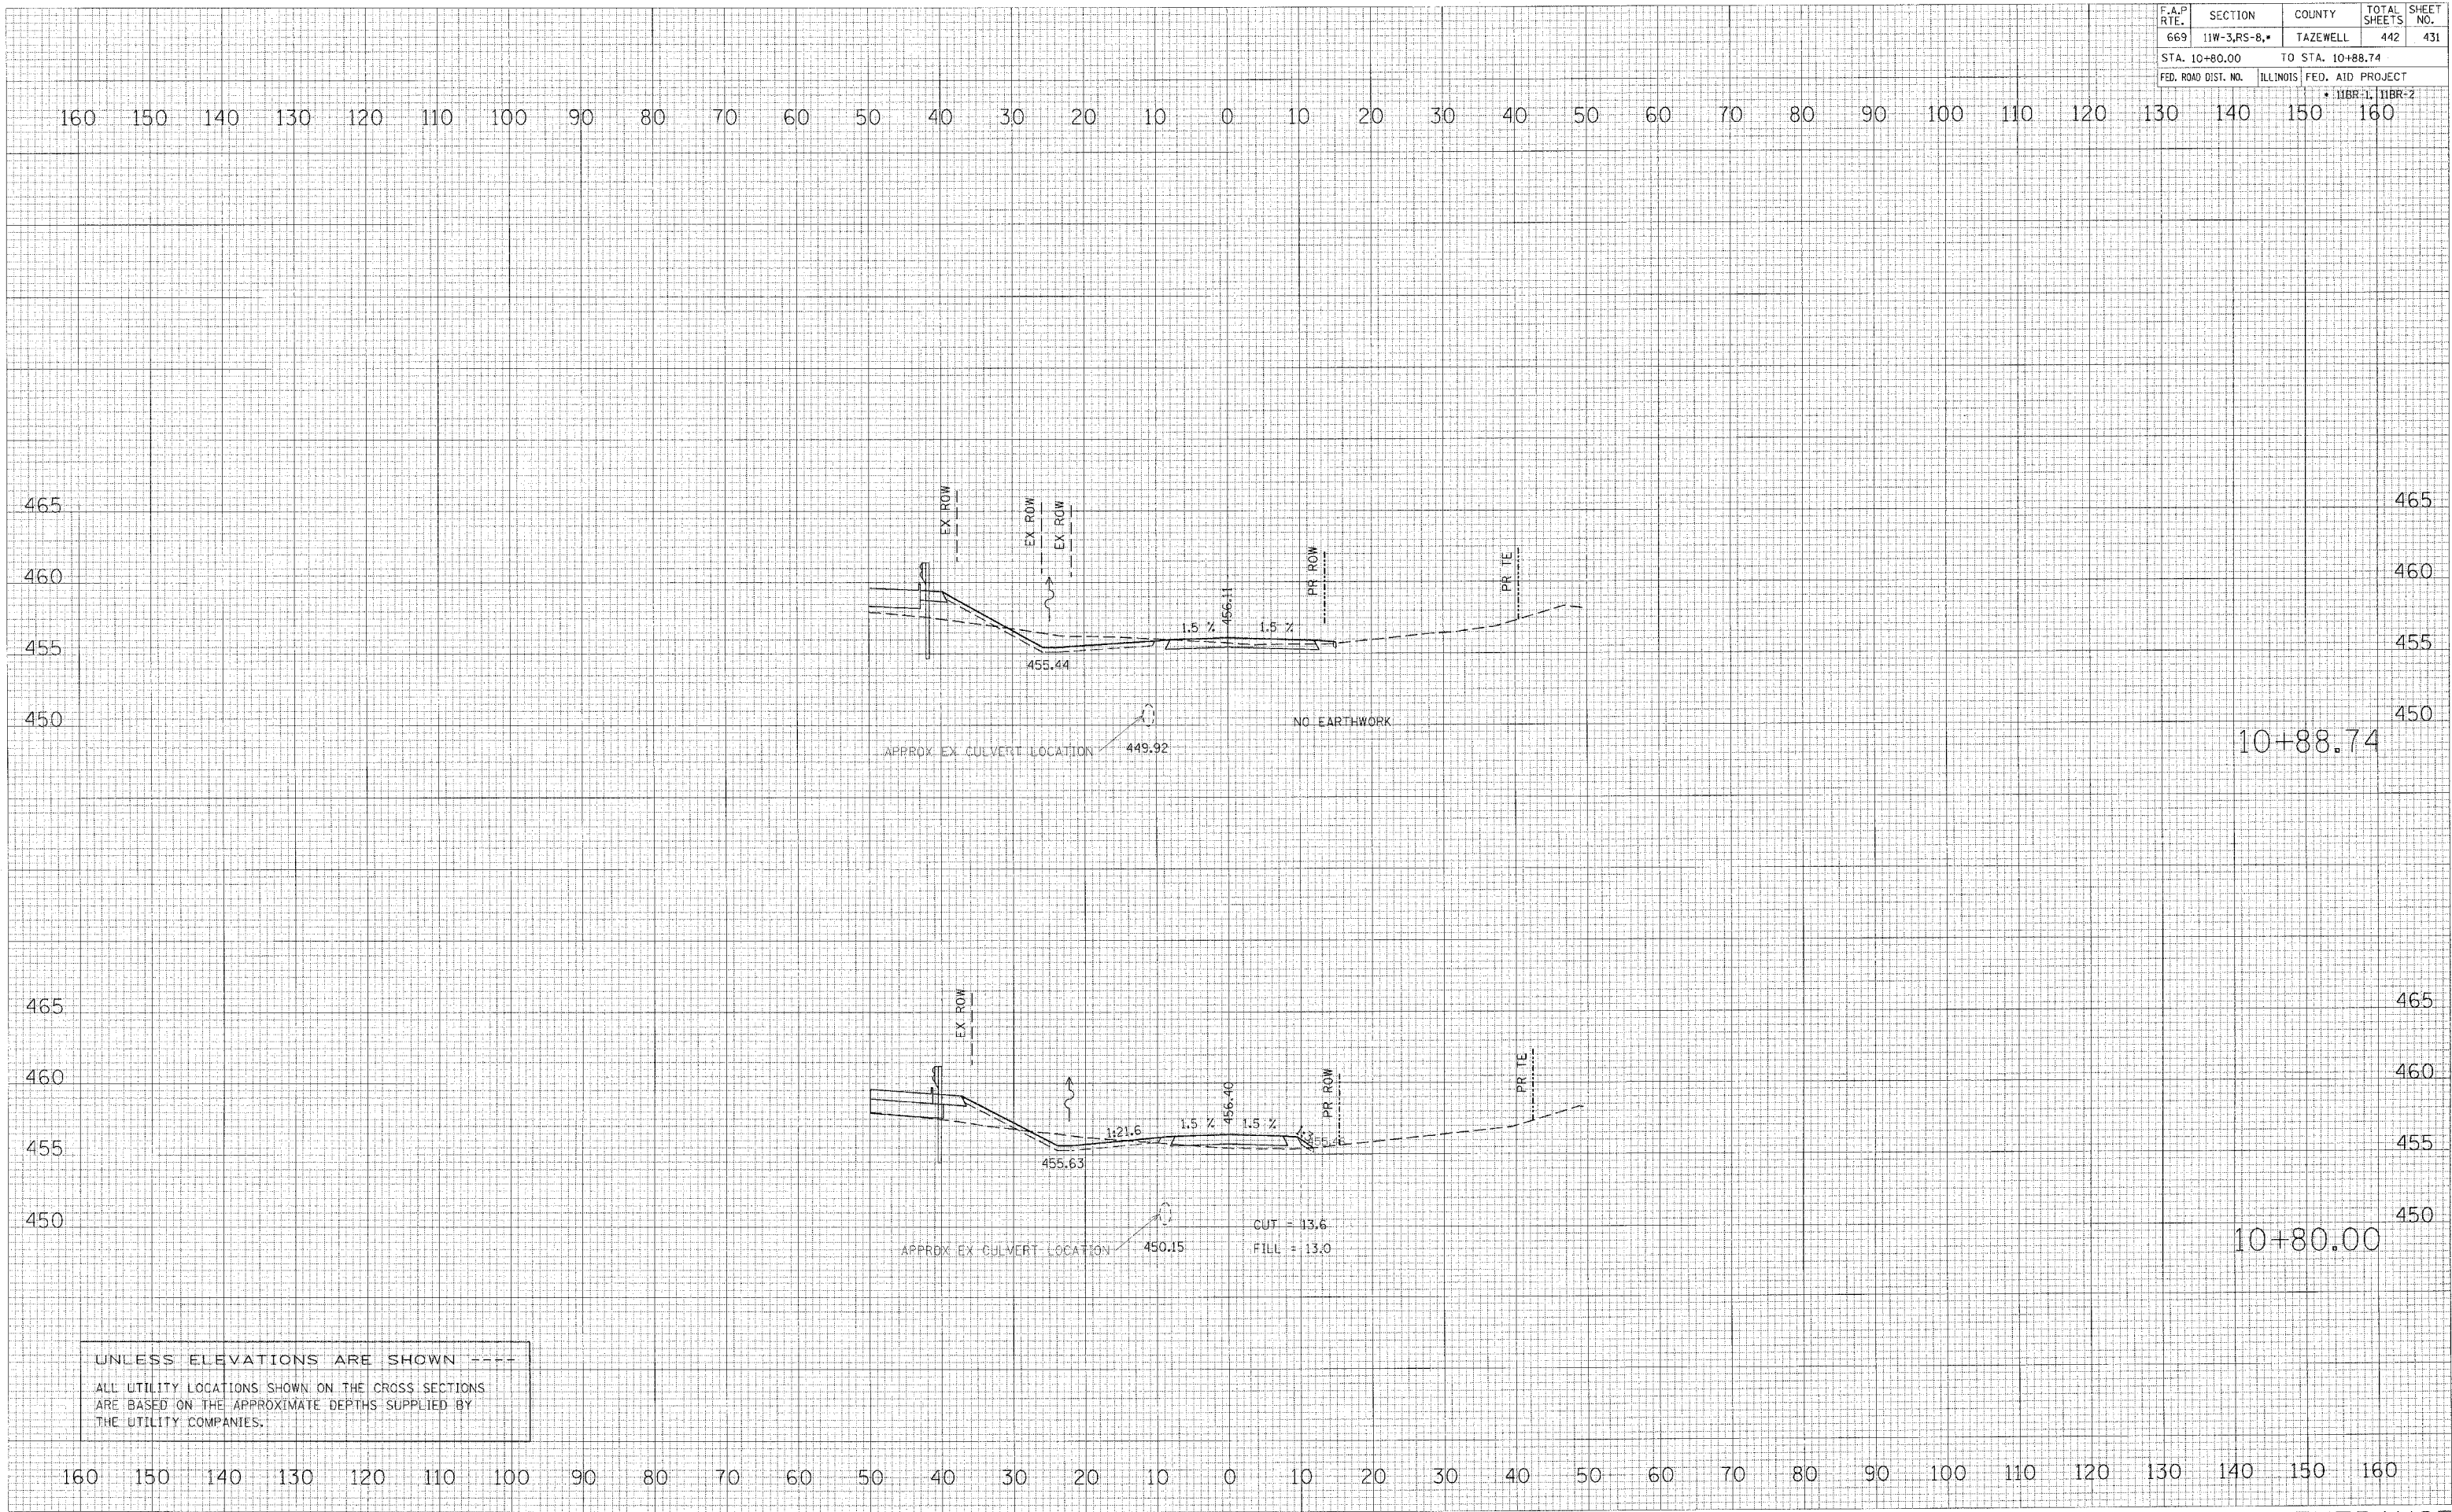

UNLESS ELEVATIONS ARE SHOWN ----  
 ALL UTILITY LOCATIONS SHOWN ON THE CROSS SECTIONS  
 ARE BASED ON THE APPROXIMATE DEPTHS SUPPLIED BY  
 THE UTILITY COMPANIES.

IDNR ENTRANCE