
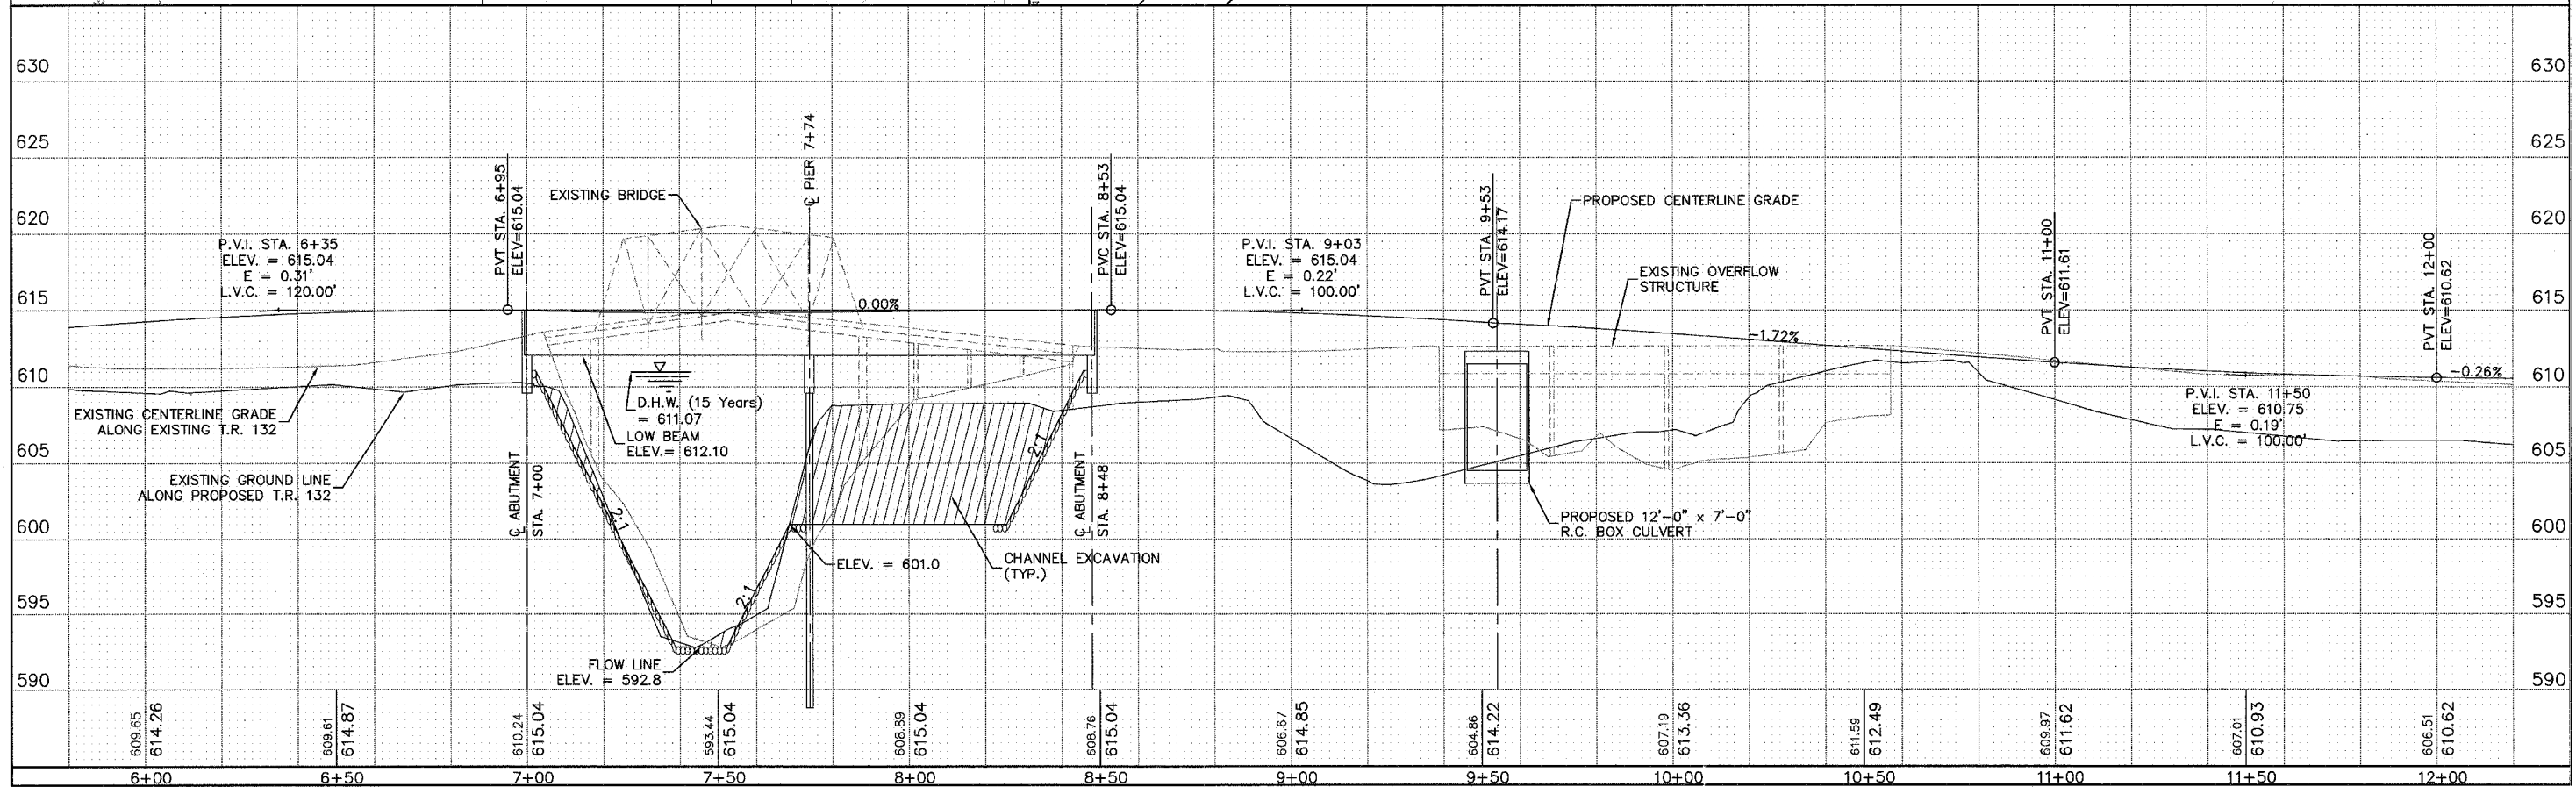


ROUTE NO.	SECTION	COUNTY	TOTAL SHEETS	SHEET NO.
132	*	MERCER	23	6
ILLINOIS			BR-05-131(44)	
* 97-06118-00-BR			89250	

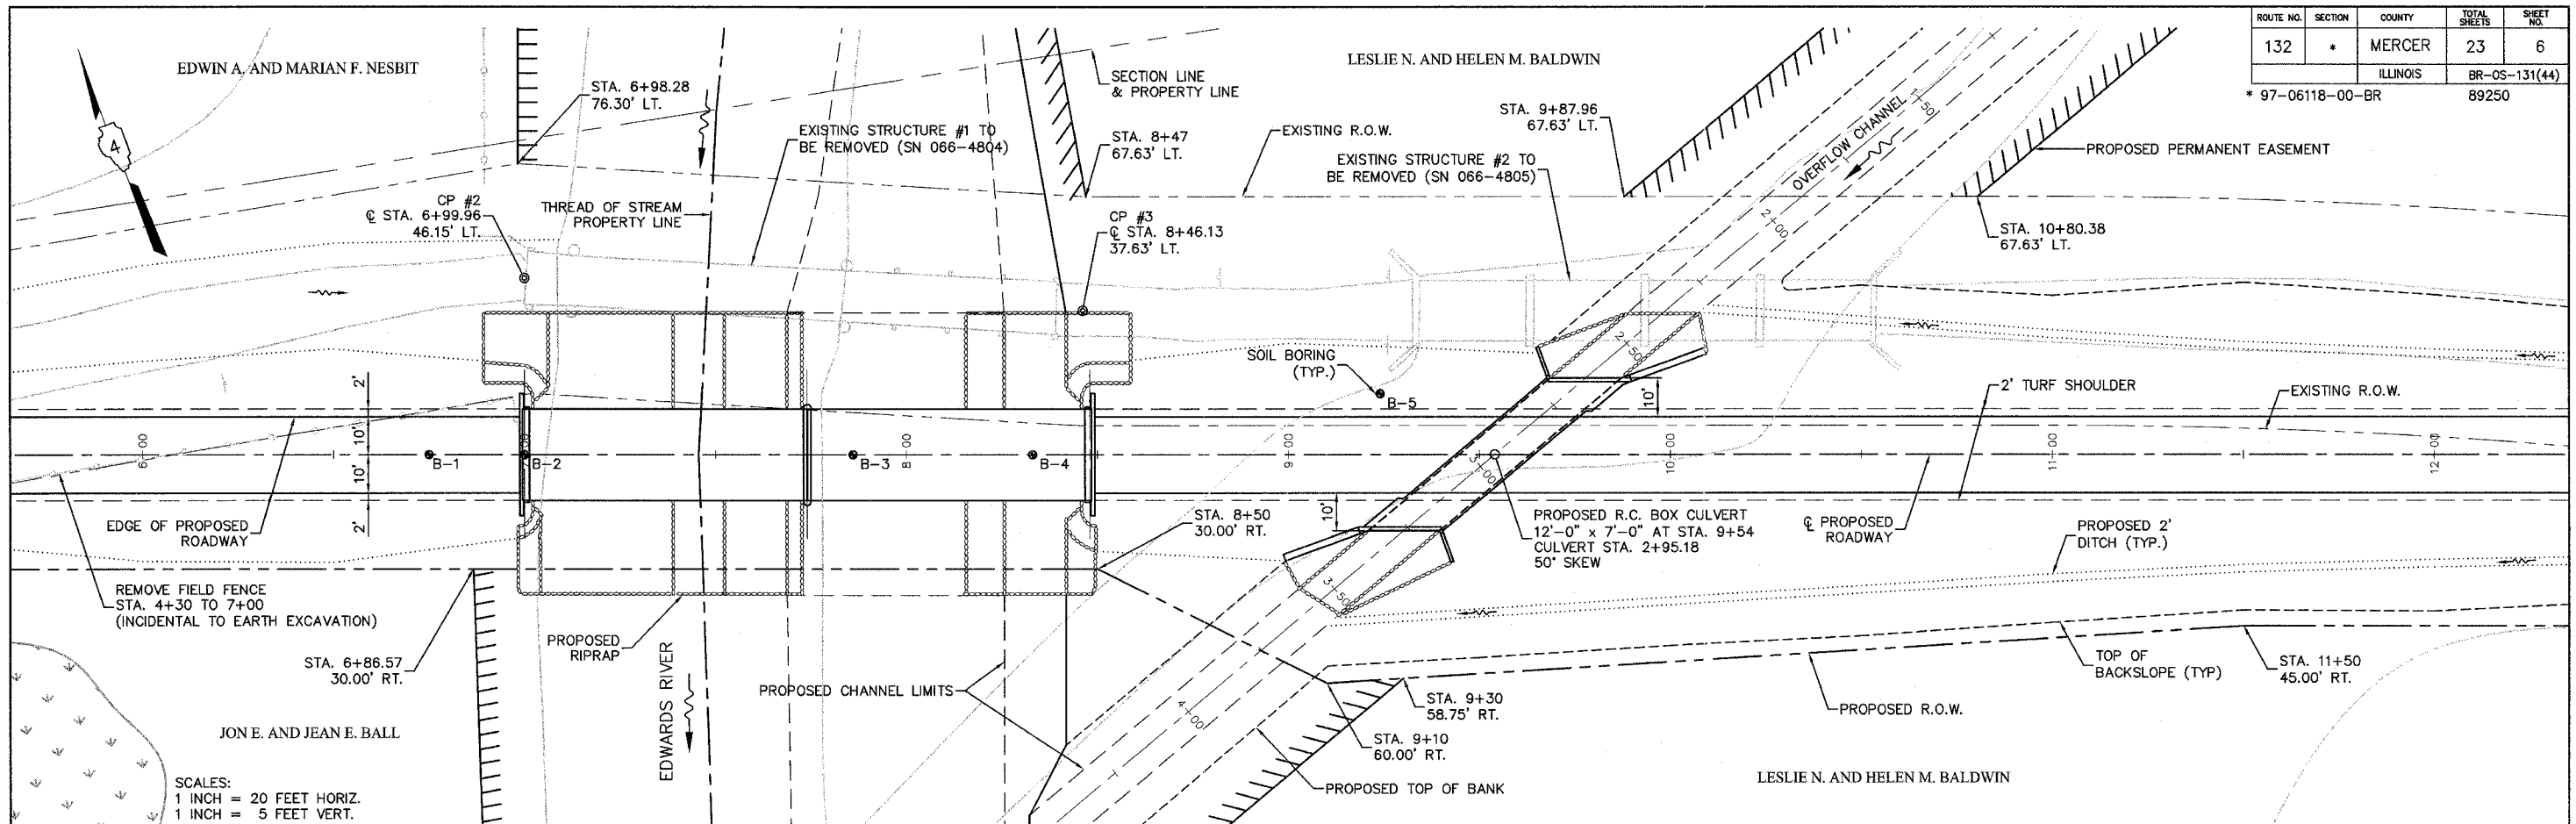

PLAN & PROFILE STA. 6+00 TO 12+00

C:\Structural\97000\MC 32\dwg\PlanProfile.dwg, s:\road1, 11/20/08 2:25:43 PM