
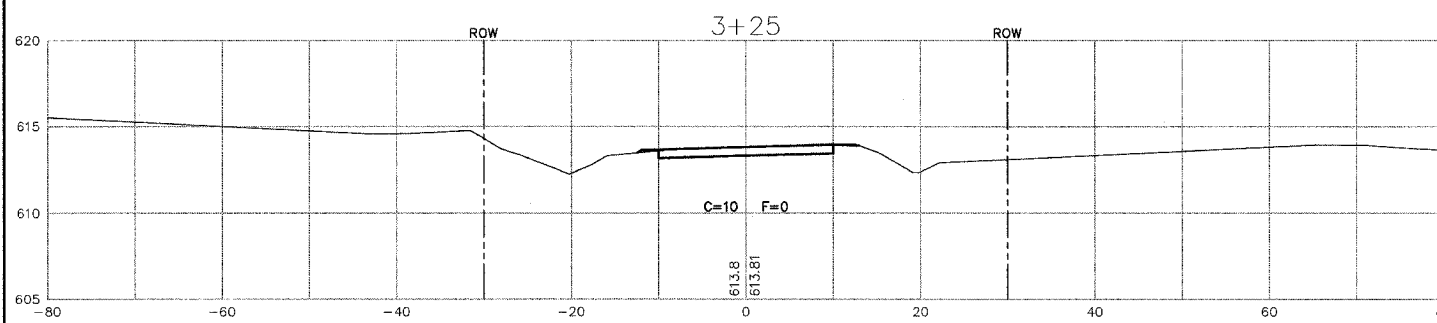
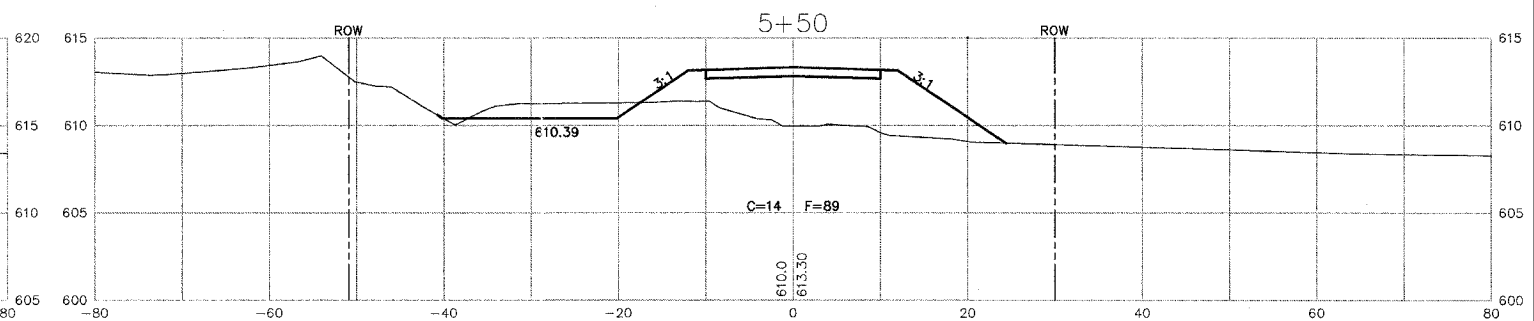
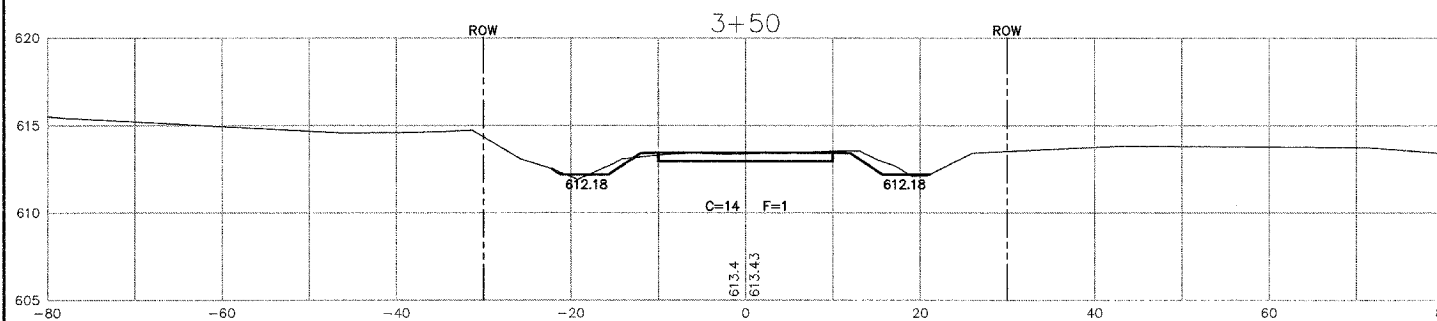
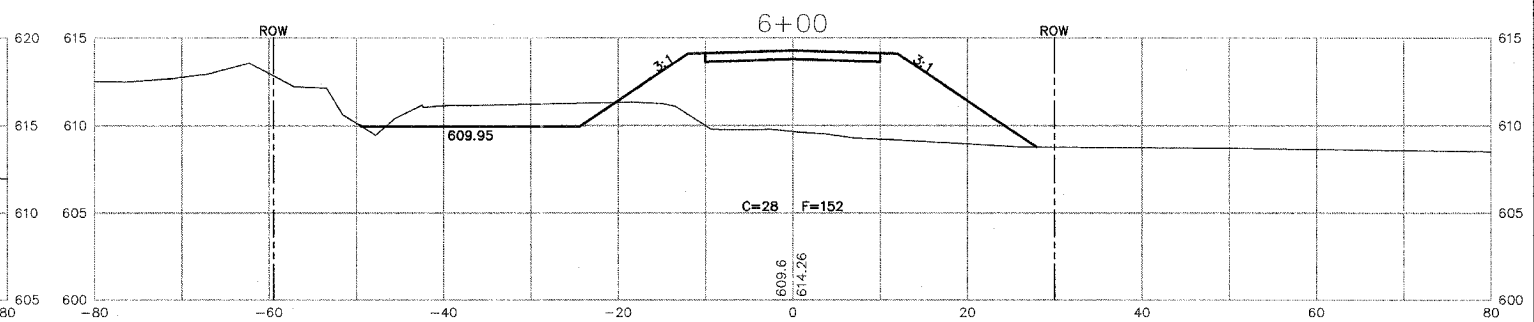
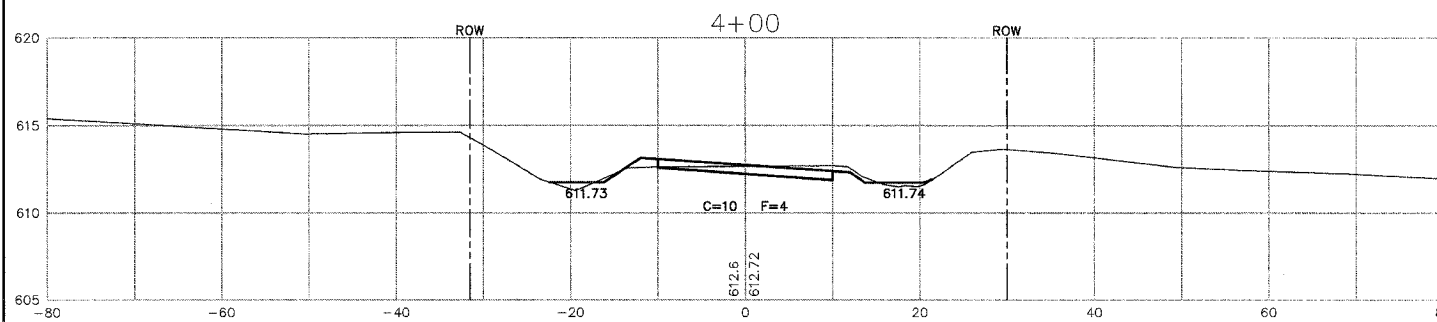
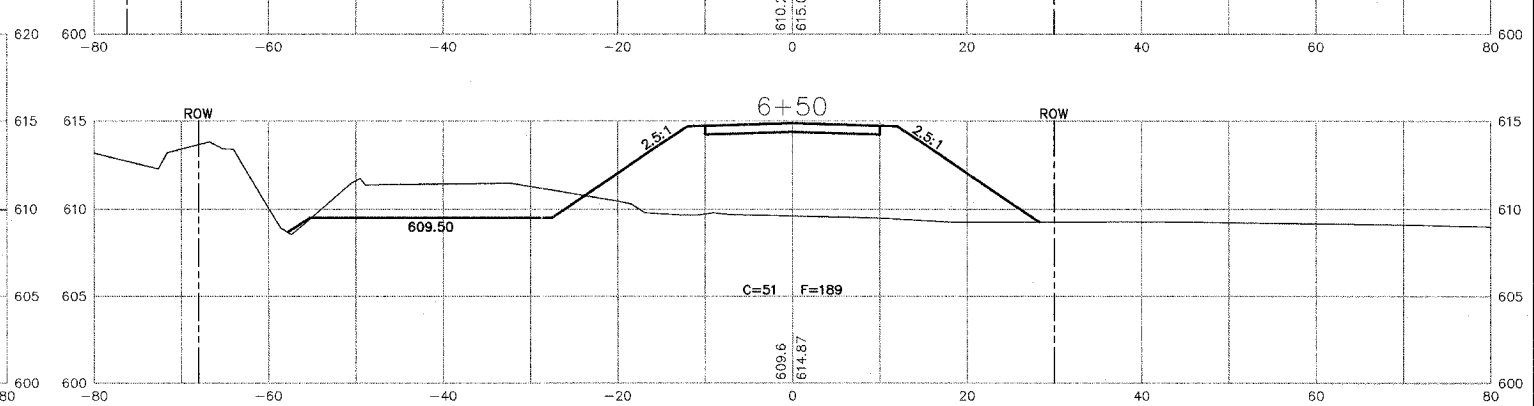
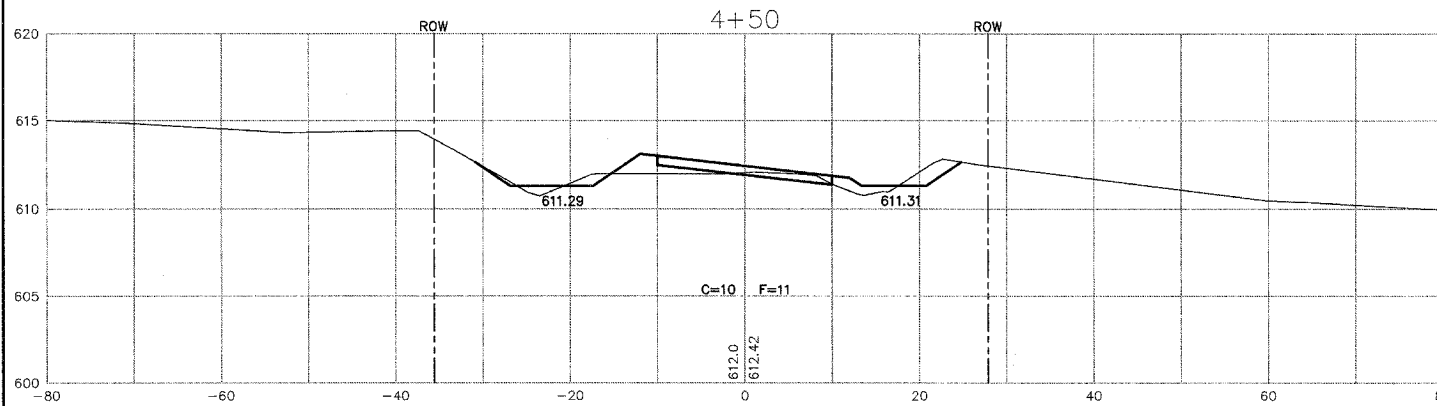
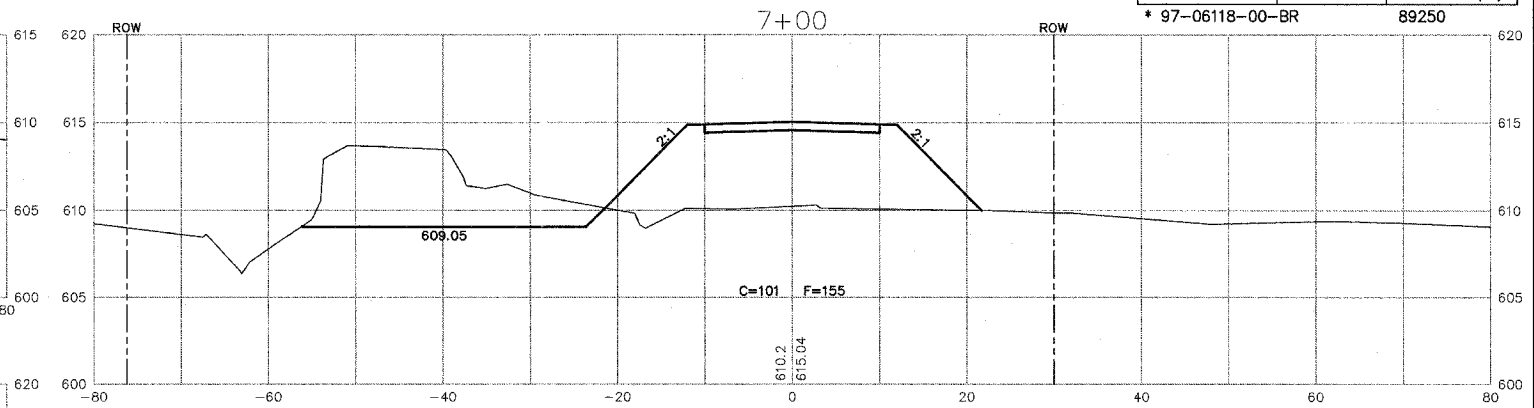


ROUTE NO.	SECTION	COUNTY	TOTAL SHEETS	SHEET NO.
132	*	MERCER	23	8
ILLINOIS			BR-OS-131(44)	
* 97-06118-00-BR			89250	

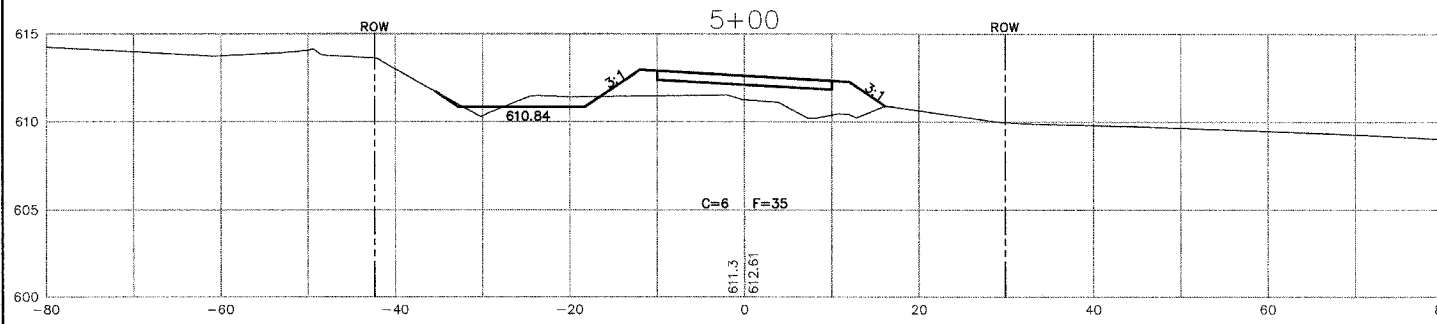

ROADWAY CROSS SECTIONS  
SECTION 97-06118-00-BR  
T.R. 132, STA. 7+74.00  
MERCER COUNTY

G:\Structure\AST\007\MCR2.dwg\Templates.dwg, Sheet6, 4/11/2008 2:30:07 PM