


ROUTE NO.	SECTION	COUNTY	SHEET NO.	TOTAL SHEETS
		WOODFORD	17	6

* Section 02-08143-00-BR
CONTRACT NO. 89390

DATE: 04/17/06

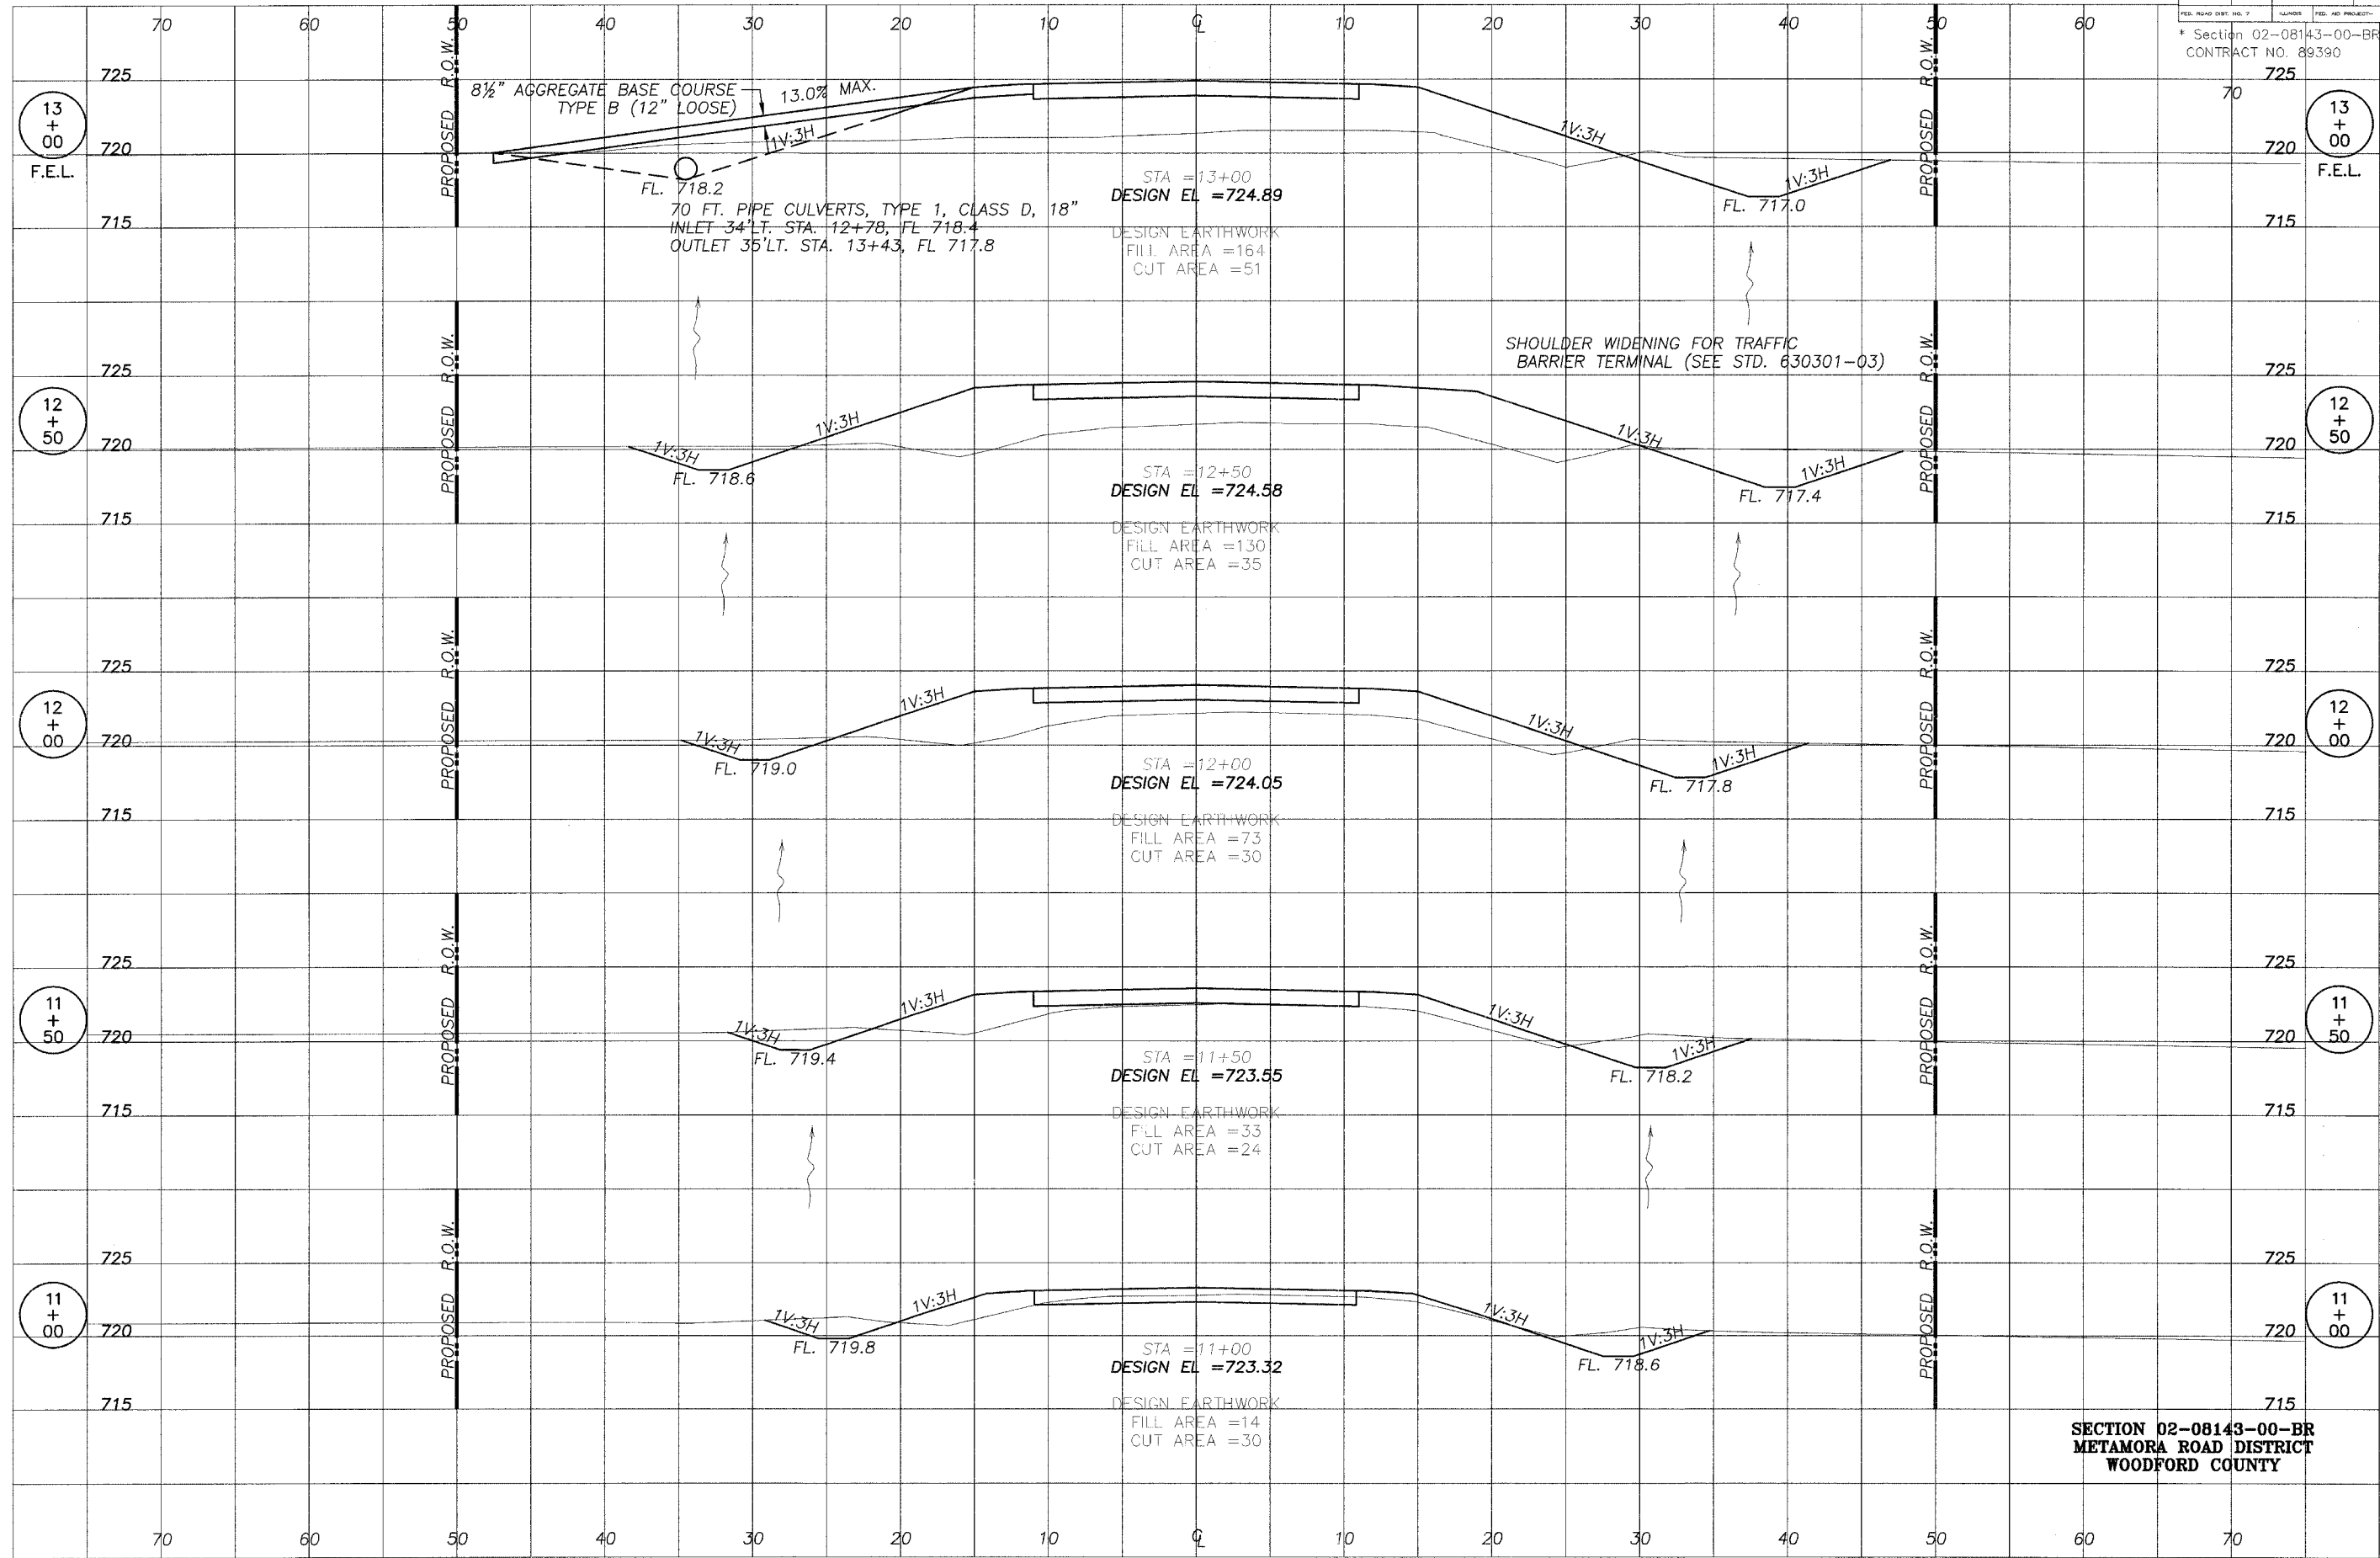

DATE	04/17/06
SCALE	
REVISION	

698 TIMBER CREEK ROAD - P.O. BOX 486 - DIXON, IL 61021 - 815-288-2261
 28 E. MARION - SUITE 3 - PRINCETON, IL 61356 - 815-879-4731
 1778 WEST STATE ST. - SYCAMORE, IL 60178 - 815-685-6008
 804 FREEMONT RD. - STERLING, IL 61081 - (815) 626-4428
 E-MAIL: info@wendler.com

WENDLER ENGINEERING SERVICES, INC.
 Structural & Civil Engineers - Land Surveying - Environmental Services
 Illinois Professional Design Firm No. 184-000848



1968 - 2005
 AFTER
37
 YEARS
 WE'RE STILL
 "Turning Ideas
 Into Reality!"

**SECTION 02-08143-00-BR
 METAMORA ROAD DISTRICT
 WOODFORD COUNTY**