


ROUTE NO.	SECTION	COUNTY	SHEET NO.	SHEET TOTAL
	43	WOODFORD	17	9

* Section 02-08143-00-BR
CONTRACT NO. 89390

DATE: 04/08/06

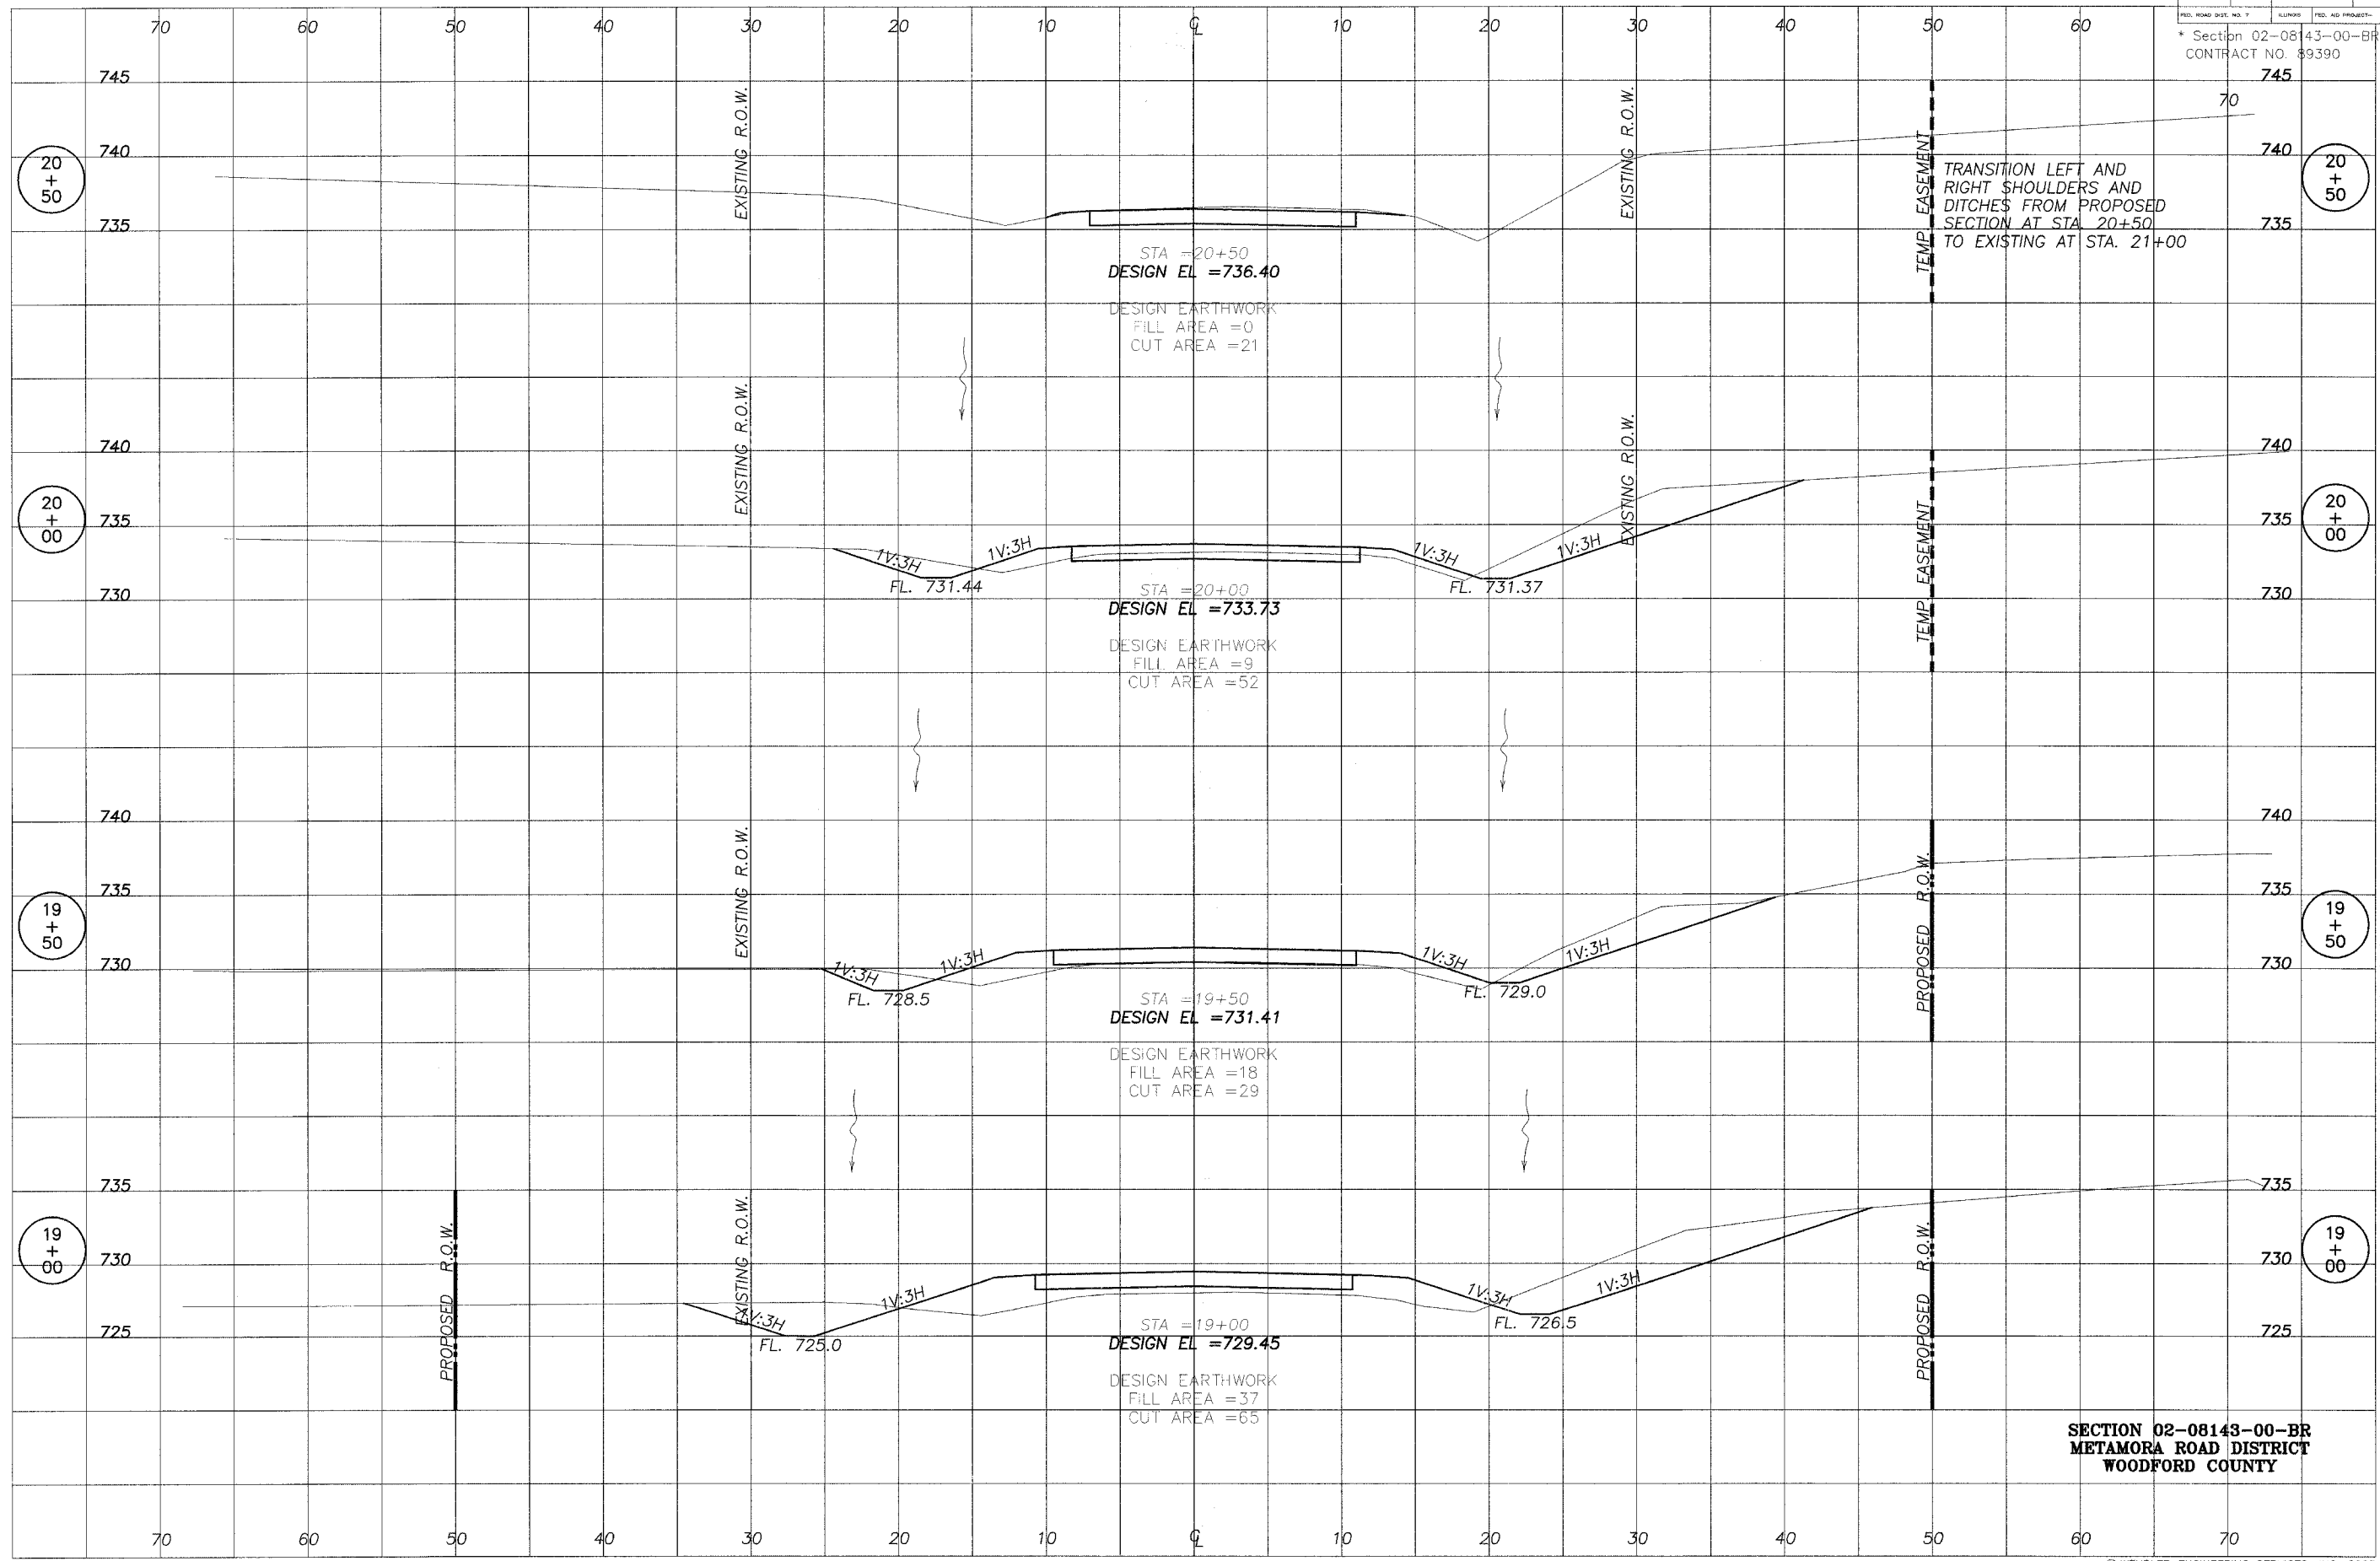

698 TIMBER CREEK ROAD - P.O. BOX 486 - DIXON, IL 61021 - 815-288-2261
28 E. MARION - SUITE 3 - PRINCETON, IL 61356 - 815-879-4731
1778 WEST STATE ST. - STAMFORD, IL 60178 - 815-885-5006
804 FREEPORT RD. - STERLING, IL 61081 - (615) 626-4428
E-MAIL: info@wendler.com

WENDLER ENGINEERING SERVICES, INC.
Structural & Civil Engineers-Land Surveying-Environmental Services
Illinois Professional Design Firm No. 184-000848



1968 - 2005
AFTER
37
YEARS
WE'RE STILL
"Turning Ideas
...Into Reality!"

SECTION 02-08143-00-BR
METAMORA ROAD DISTRICT
WOODFORD COUNTY