


ROUTE NO.	SECTION	COUNTY	TOTAL SHEETS	SHEET NO.
*		WOODFORD	17	10

FED. ROAD DIST. NO. 7
 * Section 02-08143-00-BR
 CONTRACT NO. 89390
 70

DATE: 04/14/06

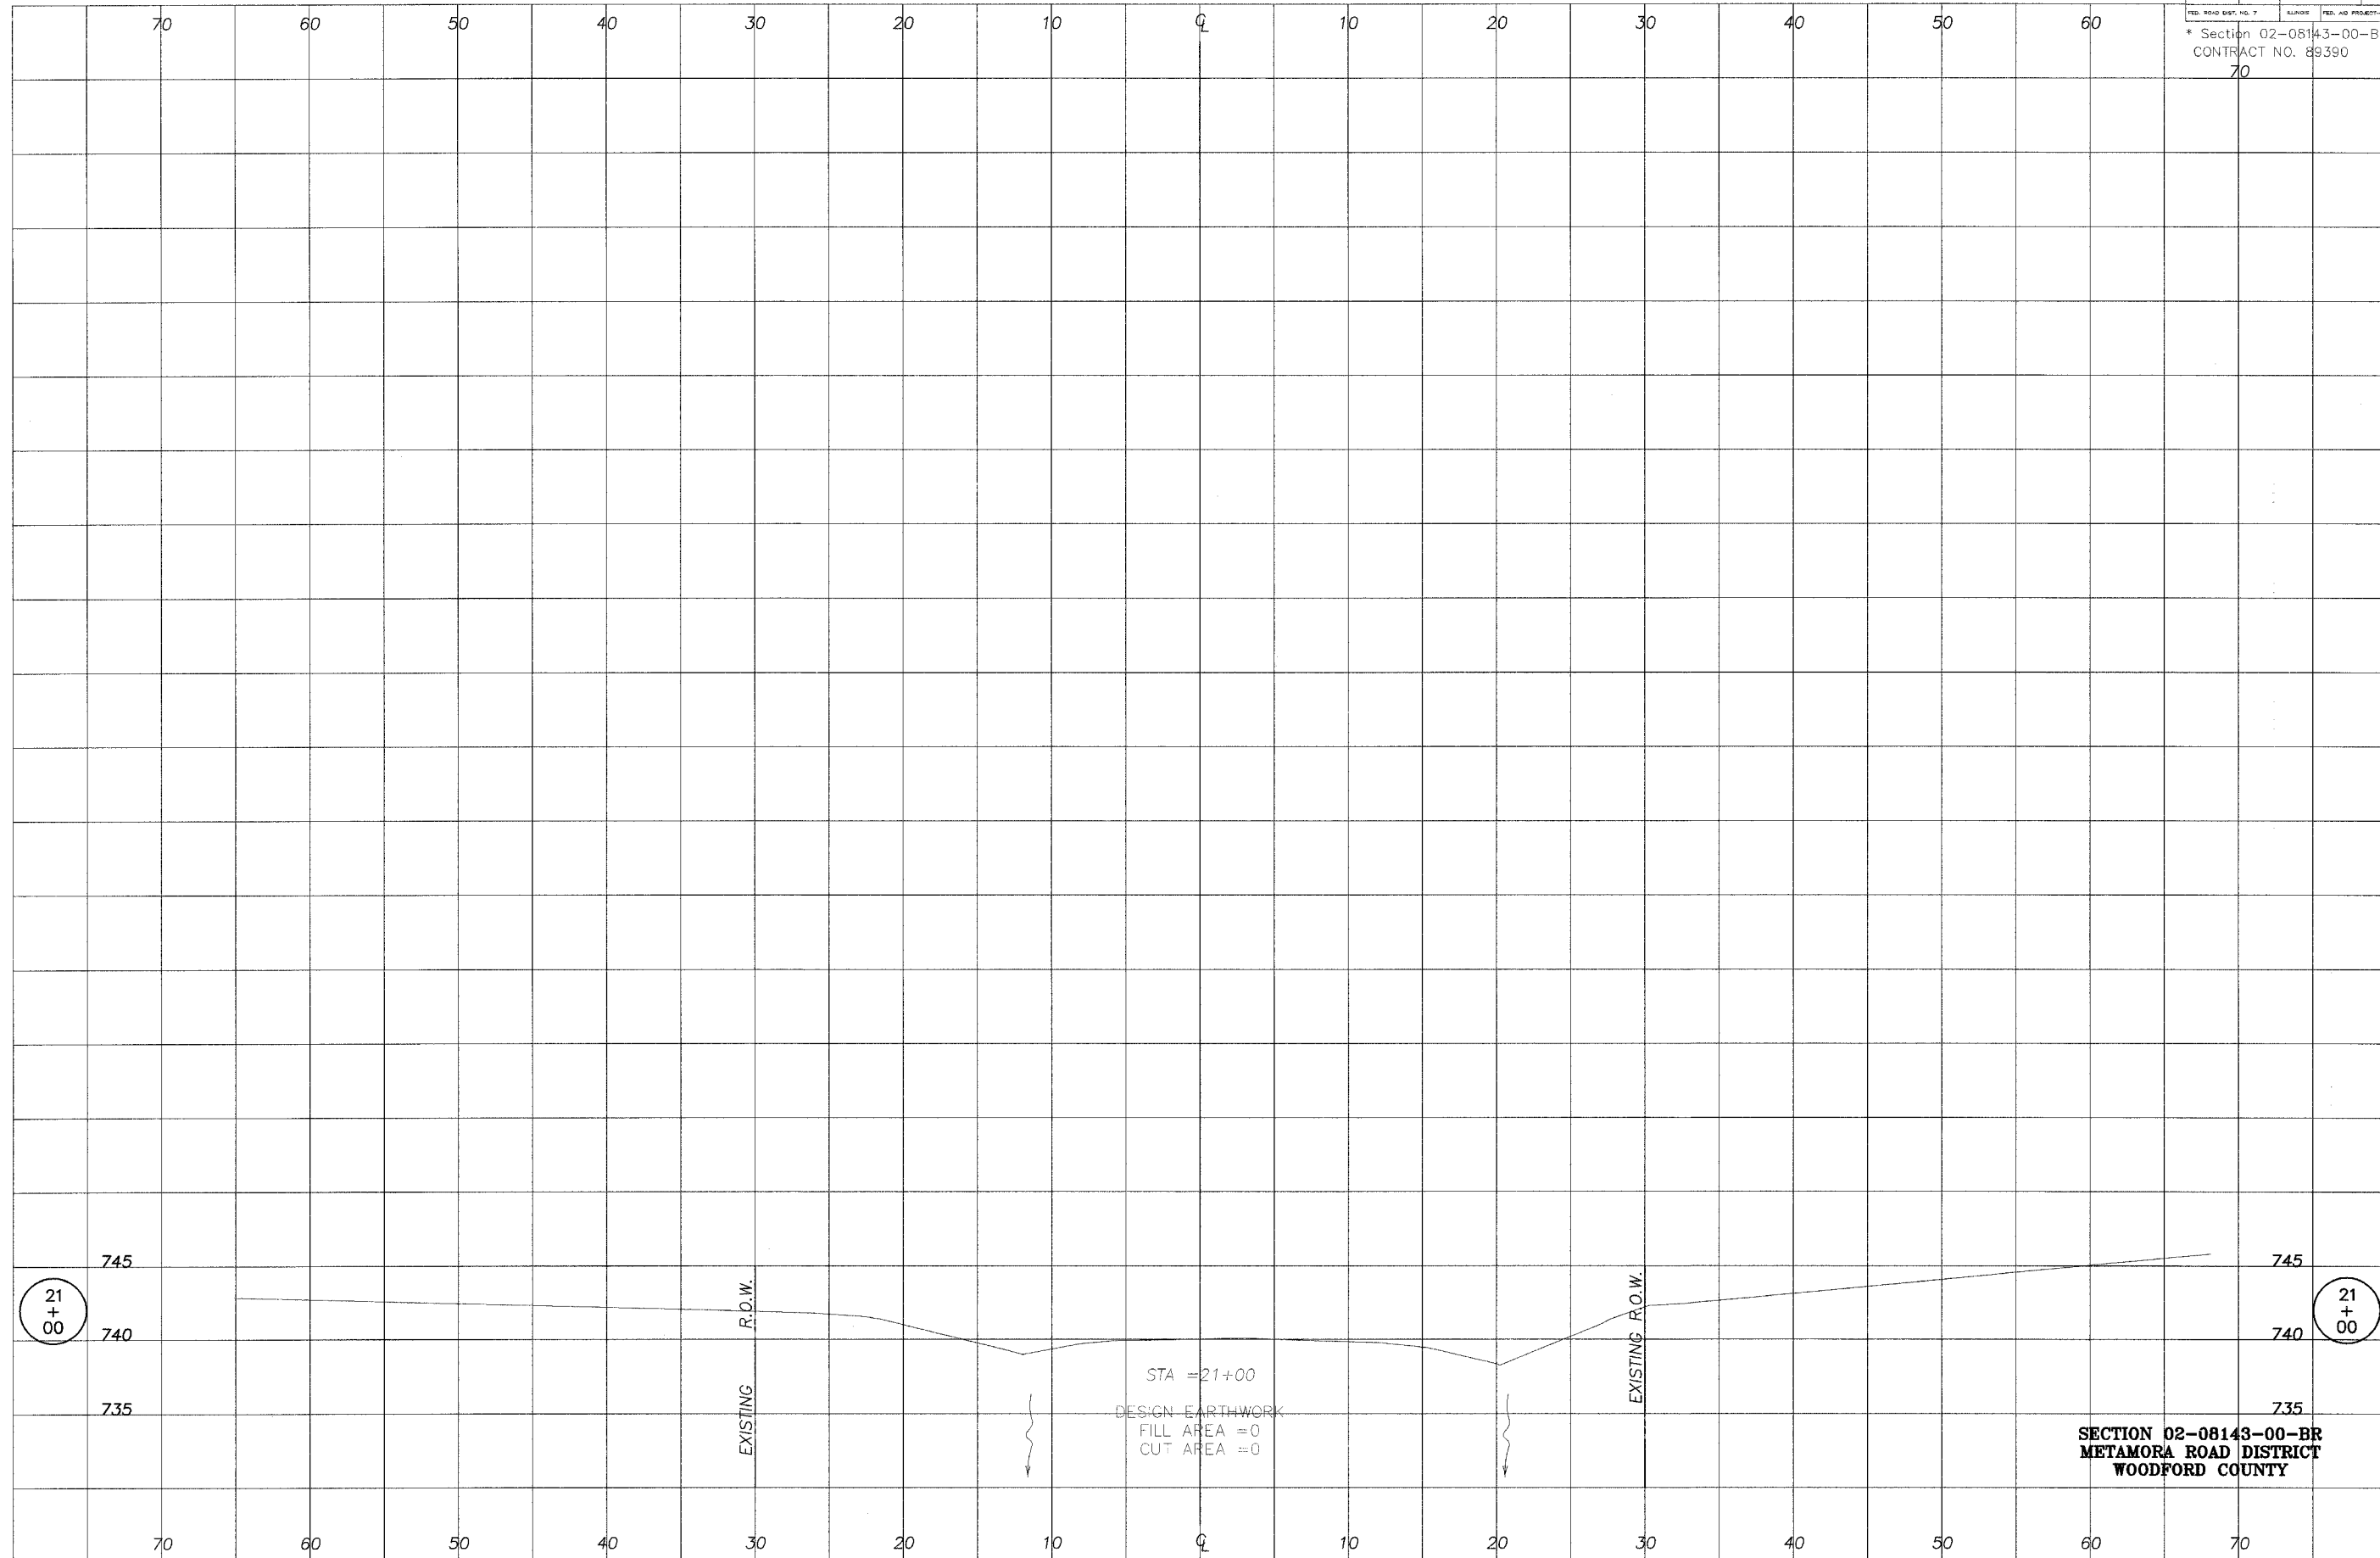

STA = 21+00
 DESIGN EARTHWORK
 FILL AREA = 0
 CUT AREA = 0

SECTION 02-08143-00-BR
METAMORA ROAD DISTRICT
WOODFORD COUNTY

688 TIMBER CREEK ROAD - P.O. BOX 466 - DIXON, IL 61021 - 815-288-2261
 28 E. MARION - SUITE 3 - PRINCETON, IL 61356 - 815-679-4731
 178 WEST STATE ST. - STAMFORD, IL 61178 - 815-897-4308
 604 FREEDOM RD. - E-MIL - 61021 - (815) 628-4428
 E-MAIL: info@wendler.com

WENDLER ENGINEERING SERVICES, INC.
 Structural & Civil Engineers-Land Surveying-Environmental Services
 Illinois Professional Design Firm No. 184-000848



1968 - 2008
 AFTER
37
 YEARS
 WE'RE STILL
 "Turning Ideas...
 ...into Reality!"