


SEC. 29, T. 19 N., R. 8 E., 3rd P.M.

F.A.I. RTE.	SECTION	COUNTY	TOTAL SHEETS	SHEET NO.
57	10-32HB-3,K	CHAMPAIGN	352	41
STA. 40+00		TO STA. 46+00		
FED. ROAD DIST. NO.		ILLINOIS FED. AID PROJECT		
CONTRACT NO. 90758				
1"=20'				
0' 5' 10' 15' 20' 40' 60'				




PLAN	SURVEYED	DATE
	PLOTTED	
	CHECKED	
	BY	
	NO. OF WAY CHECKED	
	CADD FILE NAME	

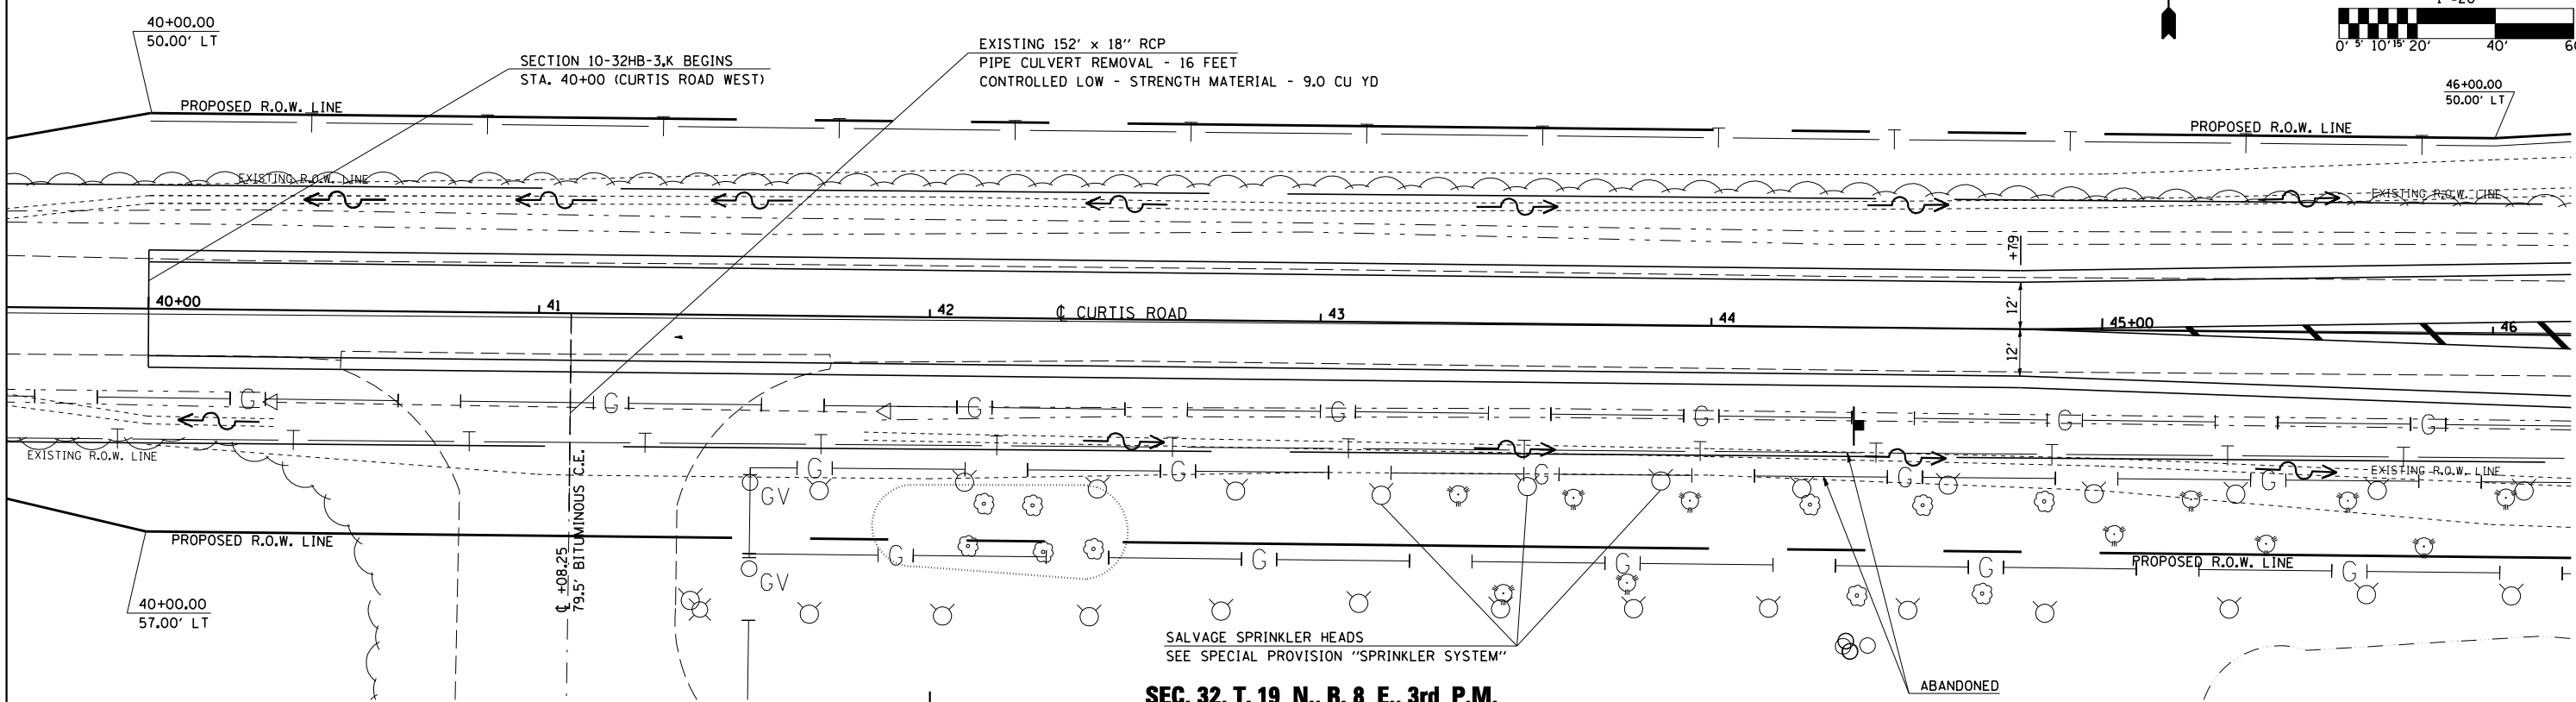

SEC. 32, T. 19 N., R. 8 E., 3rd P.M.

PROFILE	SURVEYED	DATE
	PLOTTED	
	CHECKED	
	BY	
	NO. OF WAY CHECKED	
	STRUCTURE NOTATIONS CHRD	

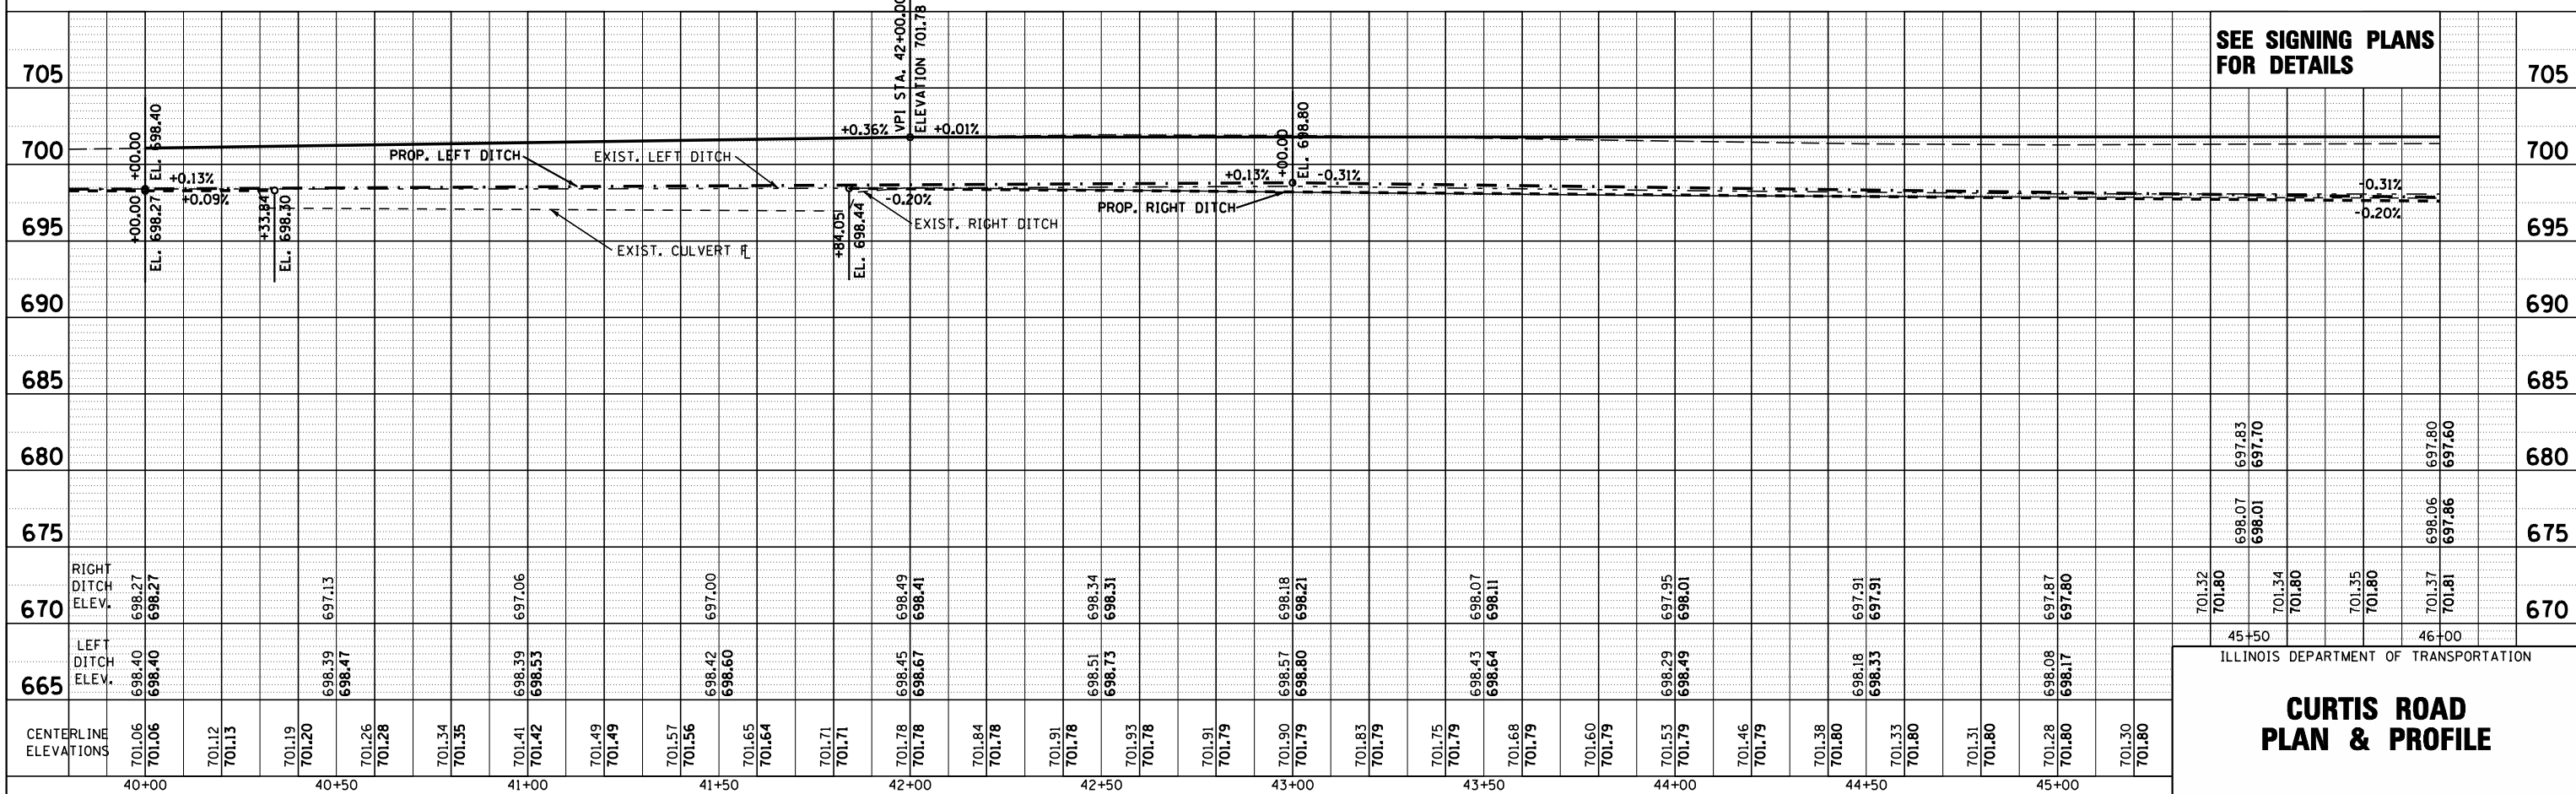

SEE SIGNING PLANS FOR DETAILS

ILLINOIS DEPARTMENT OF TRANSPORTATION

**CURTIS ROAD  
PLAN & PROFILE**