



SEC. 28, T. 19 N., R. 8 E., 3rd P.M.

F.A.I. RTE.	SECTION	COUNTY	TOTAL SHEETS	SHEET NO.
57	10-32HB-3,K	CHAMPAIGN	352	45
STA. 14+00		TO STA. 20+00		
ILLINOIS		FED. AID PROJECT		
CONTRACT NO. 90758				

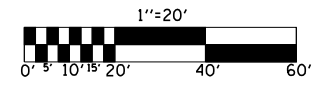

PIPE CULVERT REMOVAL - 23 FEET  
30" x 23' IRON


PLAN	SURVEYED	DATE
	PLOTTED	
	CHECKED	
	BY	
	NO. OF WAY CHECKED	
	CADD FILE NAME	

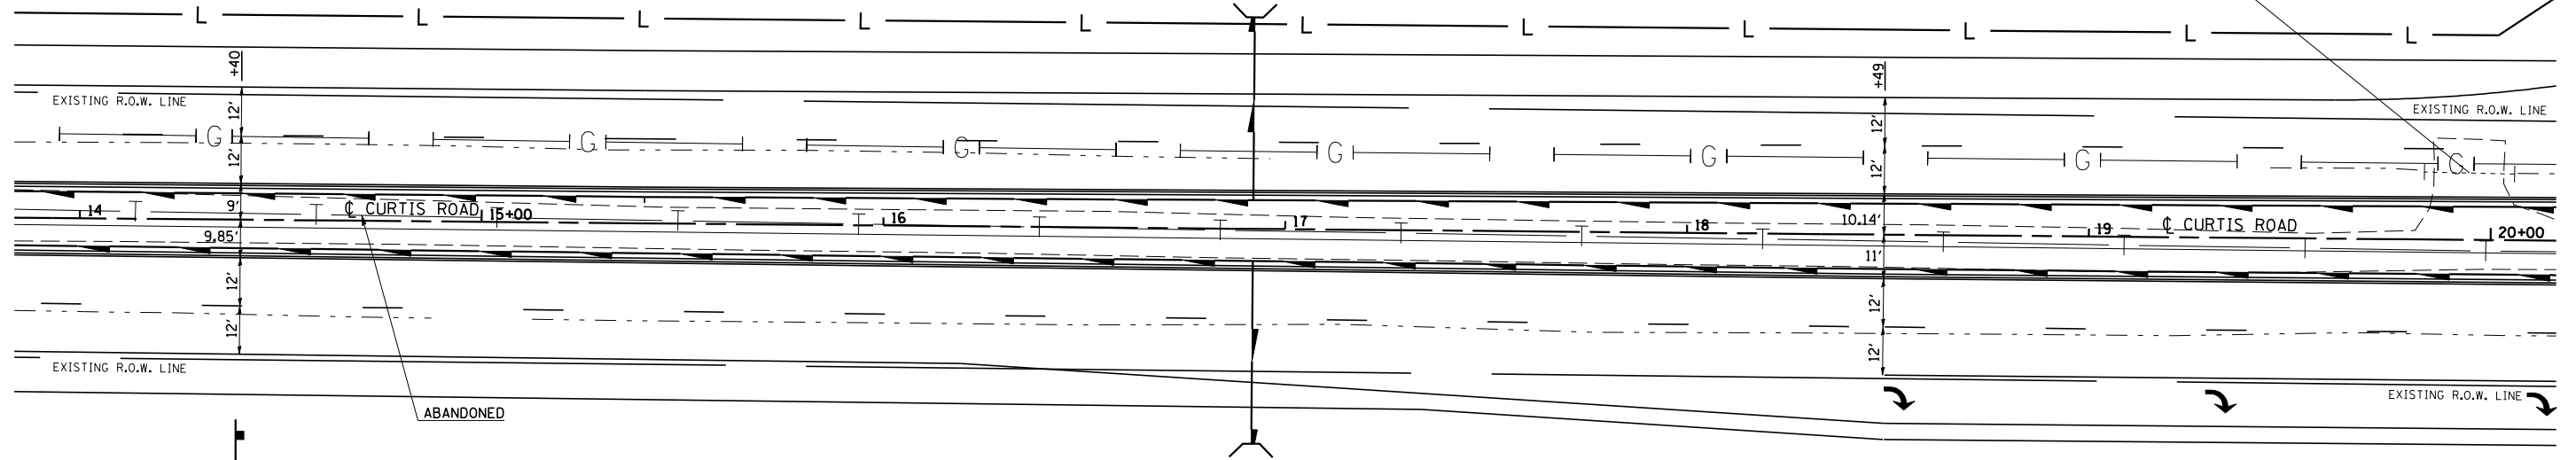

200.00' V.C.

SEC. 33, T. 19 N., R. 8 E., 3rd P.M.

PROFILE	SURVEYED	DATE
	PLOTTED	
	CHECKED	
	BY	
	NO. OF WAY CHECKED	
	STRUCTURE NOTATIONS CHRD	

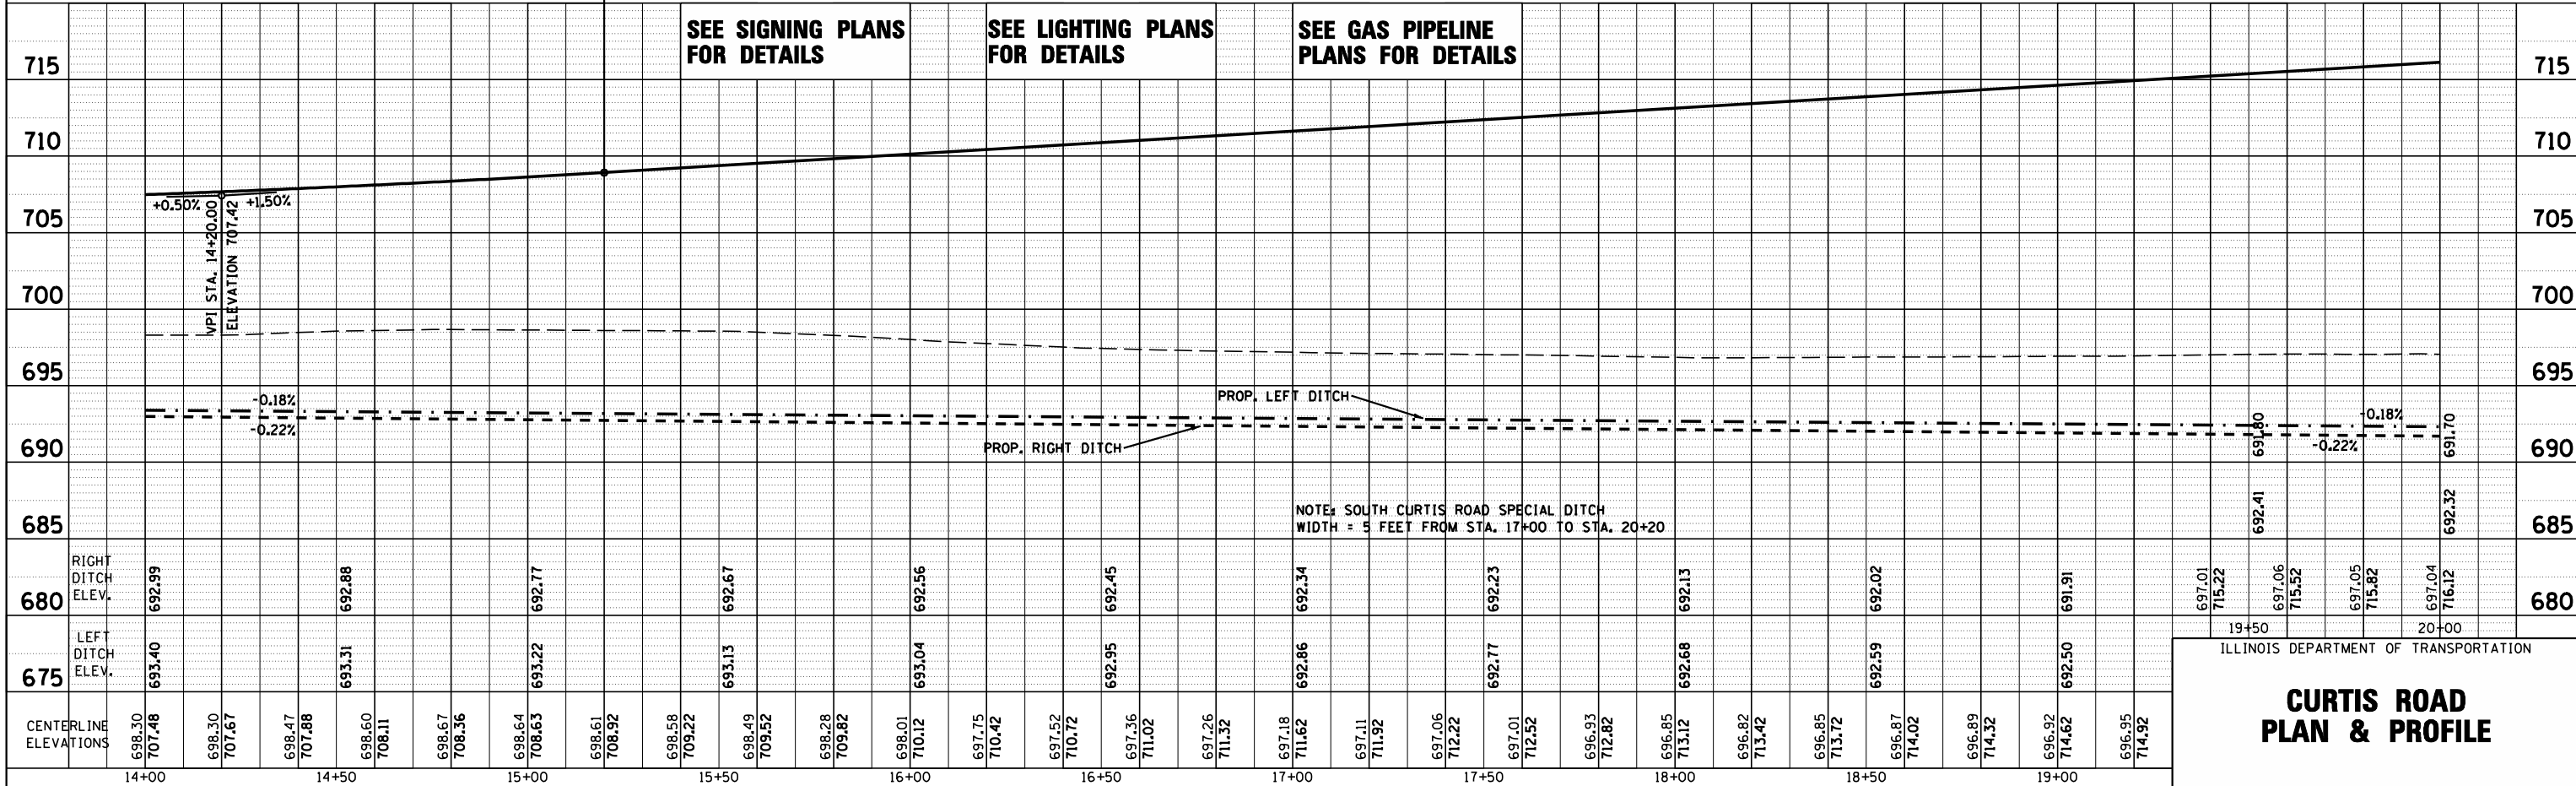

ILLINOIS DEPARTMENT OF TRANSPORTATION

### CURTIS ROAD PLAN & PROFILE