



SEC. 28, T. 19 N., R. 8 E., 3rd P.M.

F.A. RTE.	SECTION	COUNTY	TOTAL SHEETS	SHEET NO.
57	10-32HB-3,K	CHAMPAIGN	352	49
STA. 38+00		TO STA. 44+00		
FED. ROAD DIST. NO.	ILLINOIS	FED. AID PROJECT		
		CONTRACT NO. 90758		

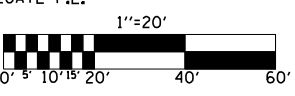


PLAN	SURVEYED	DATE
	PLOTTED	
	CHECKED	
	BY	
	NO. OF WAY CHECKED	
	CADD FILE NAME	

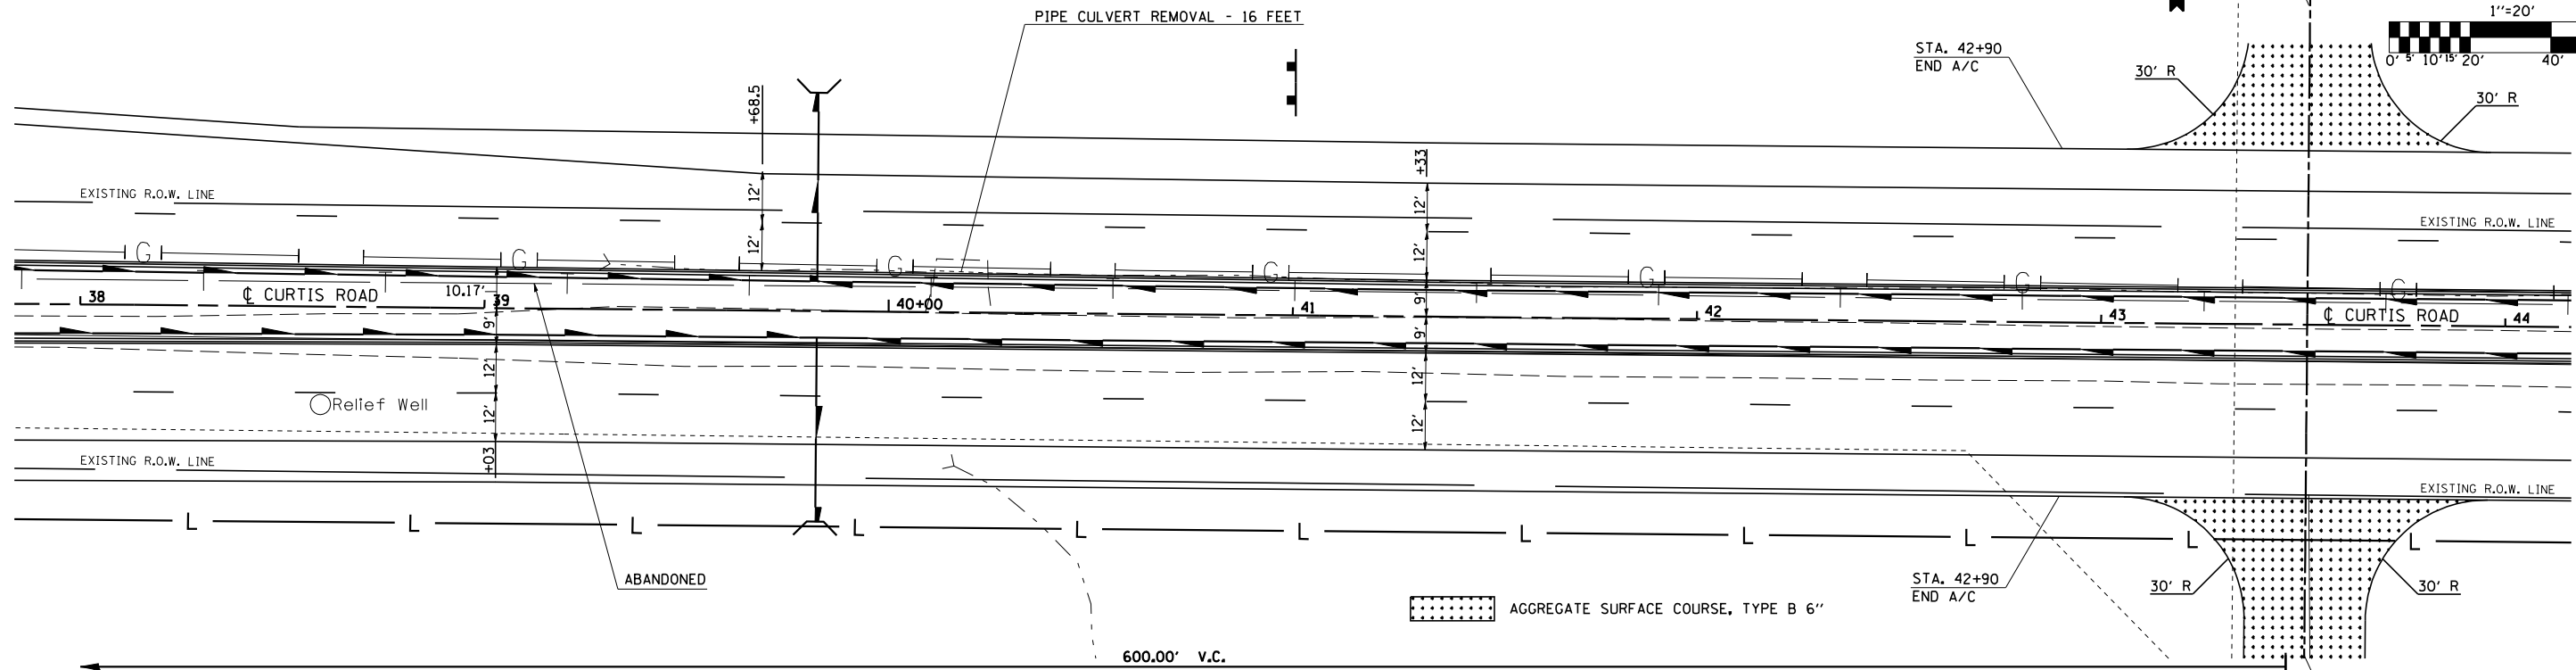

SEC. 33, T. 19 N., R. 8 E., 3rd P.M.

PROFILE	SURVEYED	DATE
	PLOTTED	
	CHECKED	
	BY	
	NOTATIONS CHD	

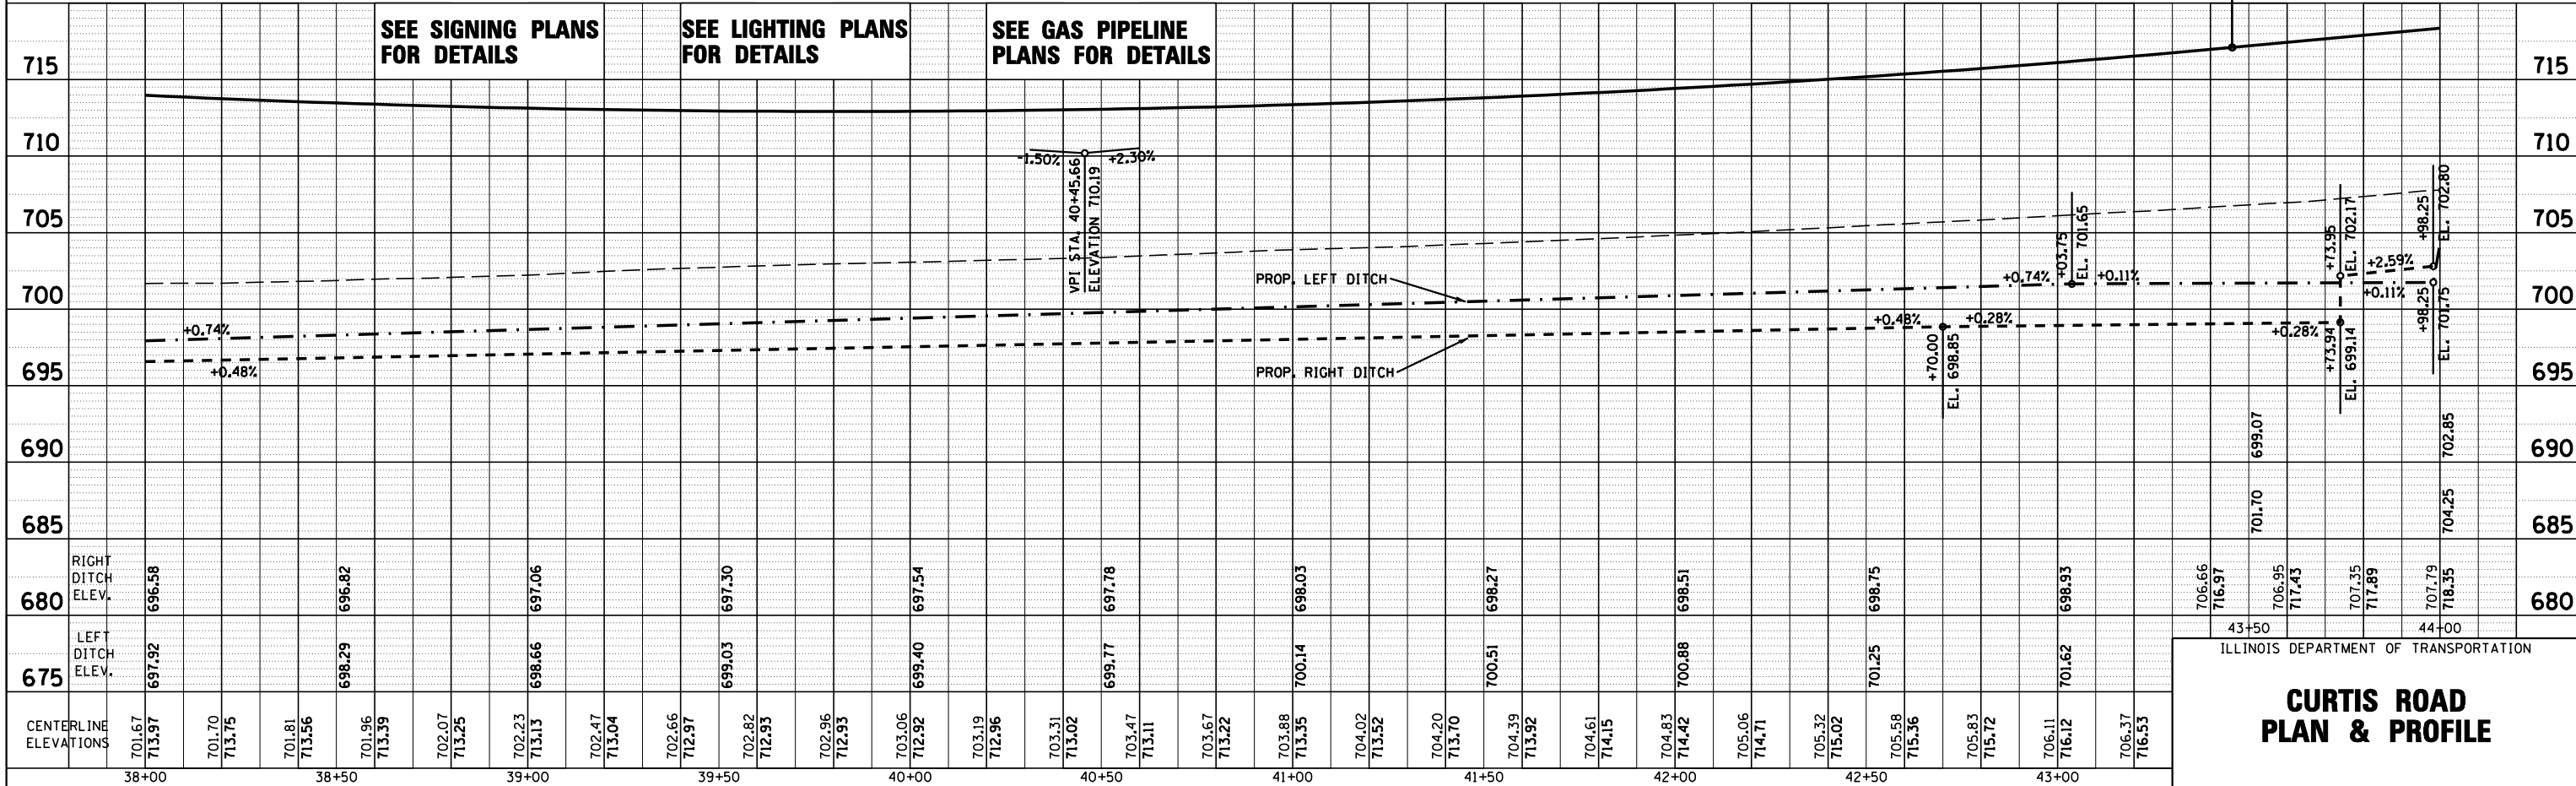

ILLINOIS DEPARTMENT OF TRANSPORTATION

**CURTIS ROAD  
PLAN & PROFILE**