


| PLAN    |           |
|---------|-----------|
| DATE    | BY        |
| PROJECT | NOTED     |
| NO.     | FILE NAME |

| PROFILE |           |
|---------|-----------|
| DATE    | BY        |
| PROJECT | NOTED     |
| NO.     | FILE NAME |

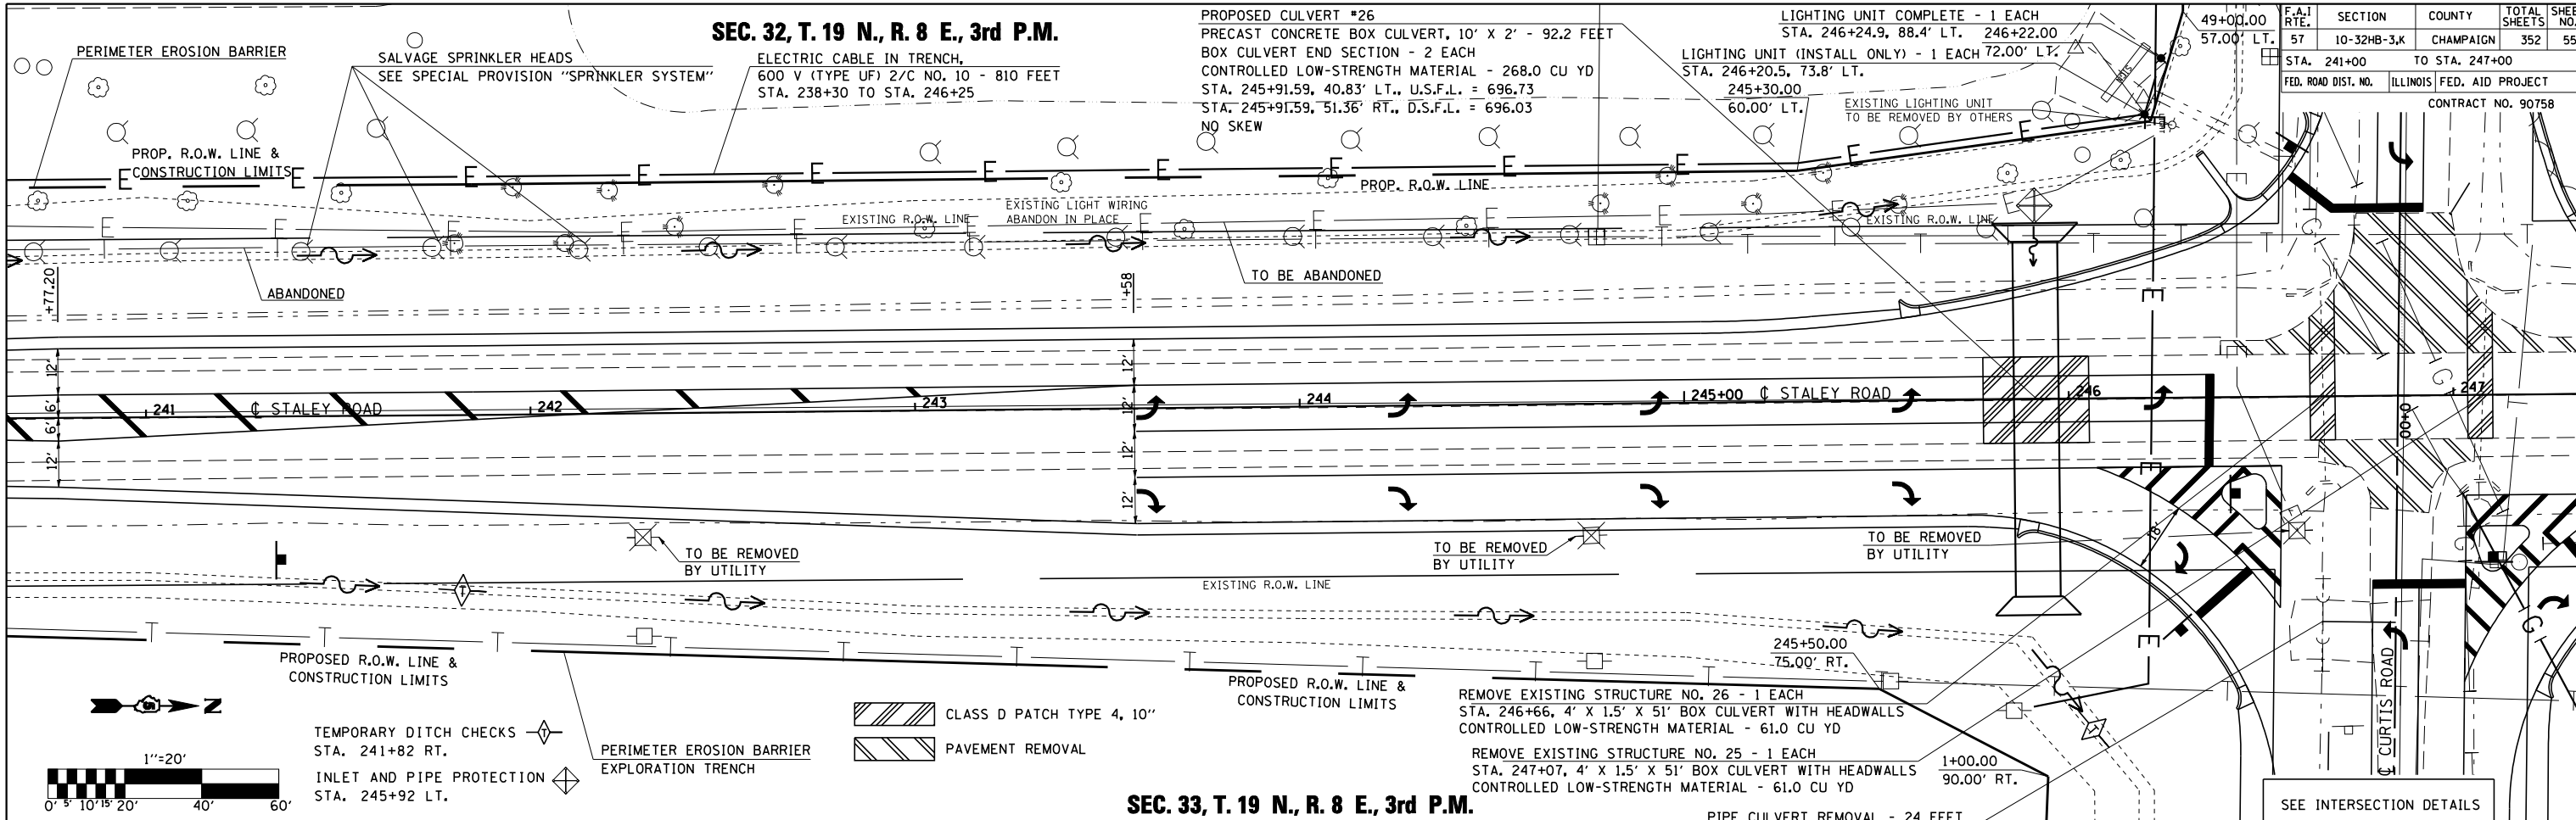

| |
|---|
| 704 | PROPOSED CENTERLINE PROFILE-STALEY ROAD |        |        |        |        |        |        |        |        |        |        |        |        |        |        |        |        |        |        |                    | 704    |        |        |        |        |        |        |        |        |        |        |        |        |        |        |        |        |        |        |
| 702 | EXISTING CENTERLINE PROFILE-STALEY ROAD |        |        |        |        |        |        |        |        |        |        |        |        |        |        |        |        |        |        |                    | 702    |        |        |        |        |        |        |        |        |        |        |        |        |        |        |        |        |        |        |
| 700 | EXIST. LEFT DITCH                       |        |        |        |        |        |        |        |        |        |        |        |        |        |        |        |        |        |        | EXIST. RIGHT DITCH | 700    |        |        |        |        |        |        |        |        |        |        |        |        |        |        |        |        |        |        |
| 698 |   |        |        |        |        |        |        |        |        |        |        |        |        |        |        |        |        |        |        | PROP. LEFT DITCH   | 698    |        |        |        |        |        |        |        |        |        |        |        |        |        |        |        |        |        |        |
| 696 |   |        |        |        |        |        |        |        |        |        |        |        |        |        |        |        |        |        |        | PROP. RIGHT DITCH  | 696    |        |        |        |        |        |        |        |        |        |        |        |        |        |        |        |        |        |        |
| 694 | RIGHT DITCH ELEVATIONS                  | 698.80 | 697.90 | 698.65 | 697.71 | 698.51 | 697.52 | 698.41 | 697.33 | 698.31 | 697.14 | 698.23 | 696.95 | 698.14 | 696.76 | 698.06 | 696.57 | 697.97 | 696.38 | 697.86             | 696.19 | 697.75 | 696.03 | 697.15 | 697.99 | 696.76 | 696.76 |        |        |        |        |        |        |        |        |        |        |        |        |
| 692 | LEFT DITCH ELEVATIONS                   | 699.14 | 697.76 | 699.02 | 697.66 | 698.89 | 697.55 | 698.78 | 697.45 | 698.66 | 697.34 | 698.59 | 697.24 | 698.52 | 697.13 | 698.36 | 697.03 | 698.19 | 696.92 | 698.09             | 697.82 | 697.69 | 697.59 | 697.15 | 697.01 | 696.76 | 696.76 |        |        |        |        |        |        |        |        |        |        |        |        |
| 690 | CENTERLINE ELEVATIONS                   | 702.34 | 702.55 | 702.31 | 702.52 | 702.28 | 702.49 | 702.25 | 702.46 | 702.22 | 702.43 | 702.19 | 702.40 | 702.18 | 702.39 | 702.18 | 702.39 | 702.17 | 702.38 | 702.17             | 702.38 | 702.16 | 702.37 | 702.15 | 702.36 | 702.13 | 702.34 | 702.11 | 702.32 | 702.10 | 702.31 | 702.08 | 702.29 | 702.06 | 702.27 | 702.05 | 702.26 | 702.03 | 702.24 |
|     |   | 241+00 |        | 241+50 |        | 242+00 |        | 242+50 |        | 243+00 |        | 243+50 |        | 244+00 |        | 244+50 |        | 245+00 |        | 245+50             |        | 246+00 |        | 246+50 |        | 247+00 |        | 247+50 |        | 248+00 |        | 248+50 |        | 249+00 |        | 249+50 |        | 250+00 |        |

**STALEY ROAD PLAN & PROFILE**