
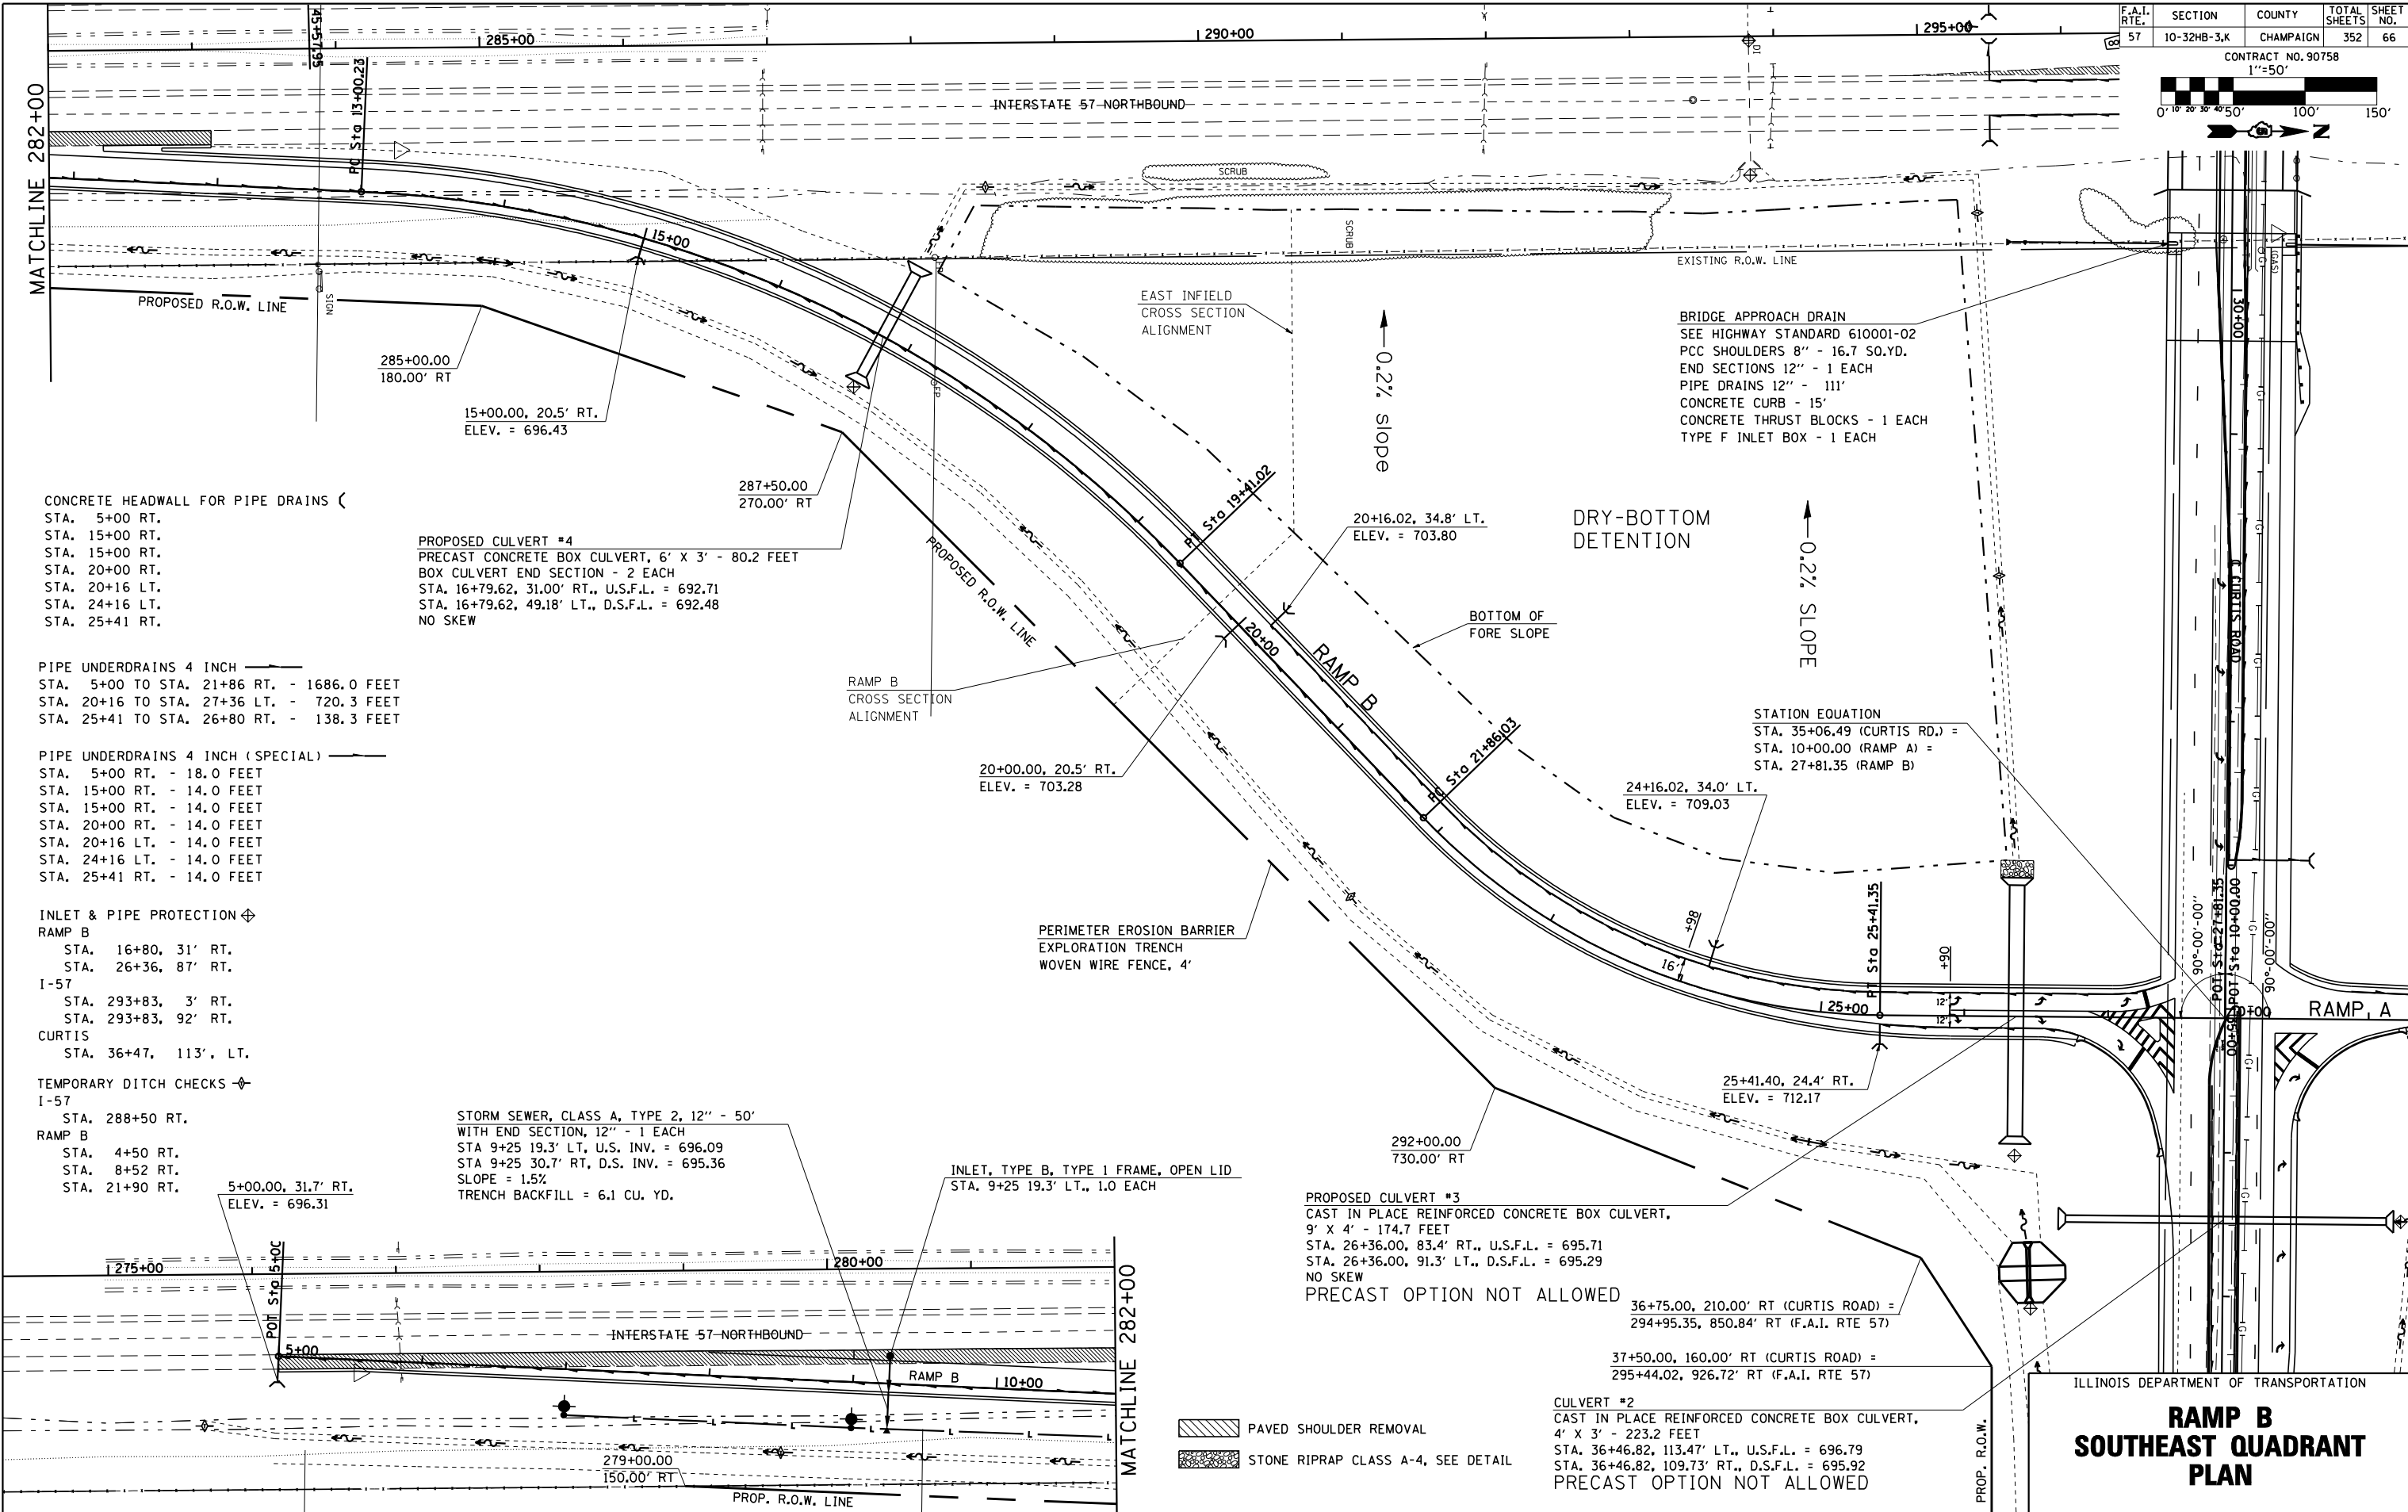


F.A.I. RTE.	SECTION	COUNTY	TOTAL SHEETS	SHEET NO.
57	10-32HB-3,K	CHAMPAIGN	352	66

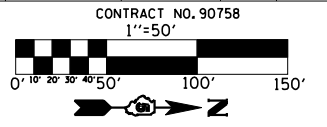

CONCRETE HEADWALL FOR PIPE DRAINS (

- STA. 5+00 RT.
- STA. 15+00 RT.
- STA. 15+00 RT.
- STA. 20+00 RT.
- STA. 20+16 LT.
- STA. 24+16 LT.
- STA. 25+41 RT.

PIPE UNDERDRAINS 4 INCH

- STA. 5+00 TO STA. 21+86 RT. - 1686.0 FEET
- STA. 20+16 TO STA. 27+36 LT. - 720.3 FEET
- STA. 25+41 TO STA. 26+80 RT. - 138.3 FEET

PIPE UNDERDRAINS 4 INCH (SPECIAL)

- STA. 5+00 RT. - 18.0 FEET
- STA. 15+00 RT. - 14.0 FEET
- STA. 15+00 RT. - 14.0 FEET
- STA. 20+00 RT. - 14.0 FEET
- STA. 20+16 LT. - 14.0 FEET
- STA. 24+16 LT. - 14.0 FEET
- STA. 25+41 RT. - 14.0 FEET

INLET & PIPE PROTECTION

- RAMP B
 - STA. 16+80, 31' RT.
 - STA. 26+36, 87' RT.
- I-57
 - STA. 293+83, 3' RT.
 - STA. 293+83, 92' RT.
- CURTIS
 - STA. 36+47, 113' LT.

TEMPORARY DITCH CHECKS

- I-57
 - STA. 288+50 RT.
- RAMP B
 - STA. 4+50 RT.
 - STA. 8+52 RT.
 - STA. 21+90 RT.

PROPOSED CULVERT #4
 PRECAST CONCRETE BOX CULVERT, 6' X 3' - 80.2 FEET
 BOX CULVERT END SECTION - 2 EACH
 STA. 16+79.62, 31.00' RT., U.S.F.L. = 692.71
 STA. 16+79.62, 49.18' LT., D.S.F.L. = 692.48
 NO SKEW

STORM SEWER, CLASS A, TYPE 2, 12" - 50'
 WITH END SECTION, 12" - 1 EACH
 STA 9+25 19.3' LT, U.S. INV. = 696.09
 STA 9+25 30.7' RT, D.S. INV. = 695.36
 SLOPE = 1.5%
 TRENCH BACKFILL = 6.1 CU. YD.

INLET, TYPE B, TYPE 1 FRAME, OPEN LID
 STA. 9+25 19.3' LT., 1.0 EACH

PROPOSED CULVERT #3
 CAST IN PLACE REINFORCED CONCRETE BOX CULVERT,
 9' X 4' - 174.7 FEET
 STA. 26+36.00, 83.4' RT., U.S.F.L. = 695.71
 STA. 26+36.00, 91.3' LT., D.S.F.L. = 695.29
 NO SKEW
 PRECAST OPTION NOT ALLOWED

36+75.00, 210.00' RT (CURTIS ROAD) =
 294+95.35, 850.84' RT (F.A.I. RTE 57)

37+50.00, 160.00' RT (CURTIS ROAD) =
 295+44.02, 926.72' RT (F.A.I. RTE 57)

CULVERT #2
 CAST IN PLACE REINFORCED CONCRETE BOX CULVERT,
 4' X 3' - 223.2 FEET
 STA. 36+46.82, 113.47' LT., U.S.F.L. = 696.79
 STA. 36+46.82, 109.73' RT., D.S.F.L. = 695.92
 PRECAST OPTION NOT ALLOWED

- PAVED SHOULDER REMOVAL
- STONE RIPRAP CLASS A-4, SEE DETAIL

ILLINOIS DEPARTMENT OF TRANSPORTATION

**RAMP B
 SOUTHEAST QUADRANT
 PLAN**