


F.A.I. RTE.	SECTION	COUNTY	TOTAL SHEETS	SHEET NO.
57	10-32HB-3K,K	CHAMPAIGN	352	77


CONTRACT NO. 90758

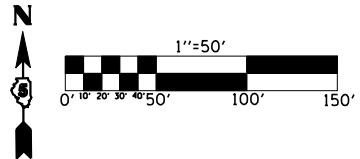


PAVEMENT MARKING LEGEND

- 1 4" (100) SKIP-DASH (YELLOW)
- 2 4" (100) SOLID (YELLOW)
- 3 12" (300) DIAGONAL (YELLOW)
- 4 4" (100) DOUBLE YELLOW (NARROW)
- 8 4" (100) SOLID (WHITE)


WEST CURTIS ROAD

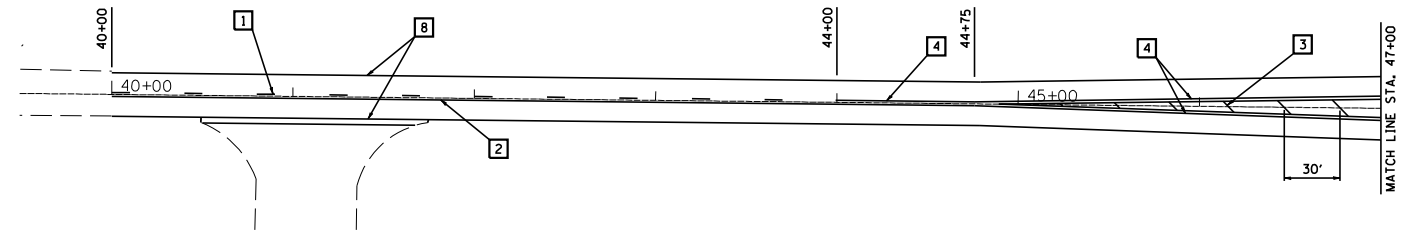

MATCH LINE STA. 242+00

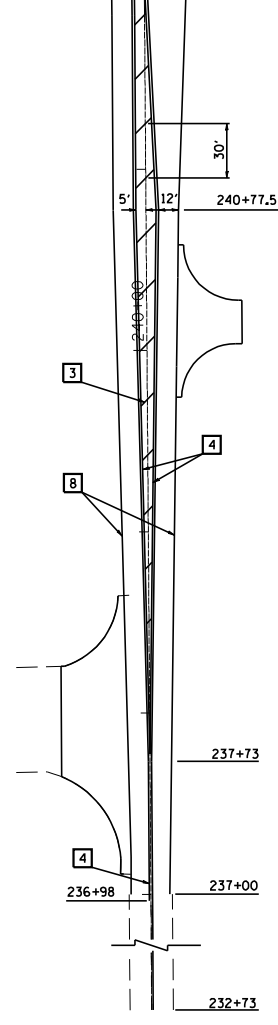

SOUTH STALEY ROAD

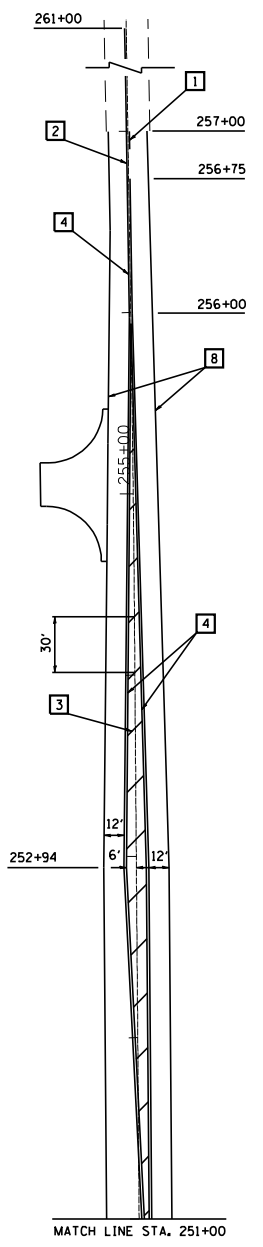

NORTH STALEY ROAD

PAVEMENT MARKING DETAILS